




Do not scale off this drawing - All dimensions and setting out to be verified on site. If in doubt contact the originator for clarification.
 This drawing is the property of FRAMEWORK. Copyright is reserved by them and the drawing is issued on the condition that it is not copied, reproduced, retained or disclosed to any unauthorised person, either wholly or in part without the consent in writing of FRAMEWORK.

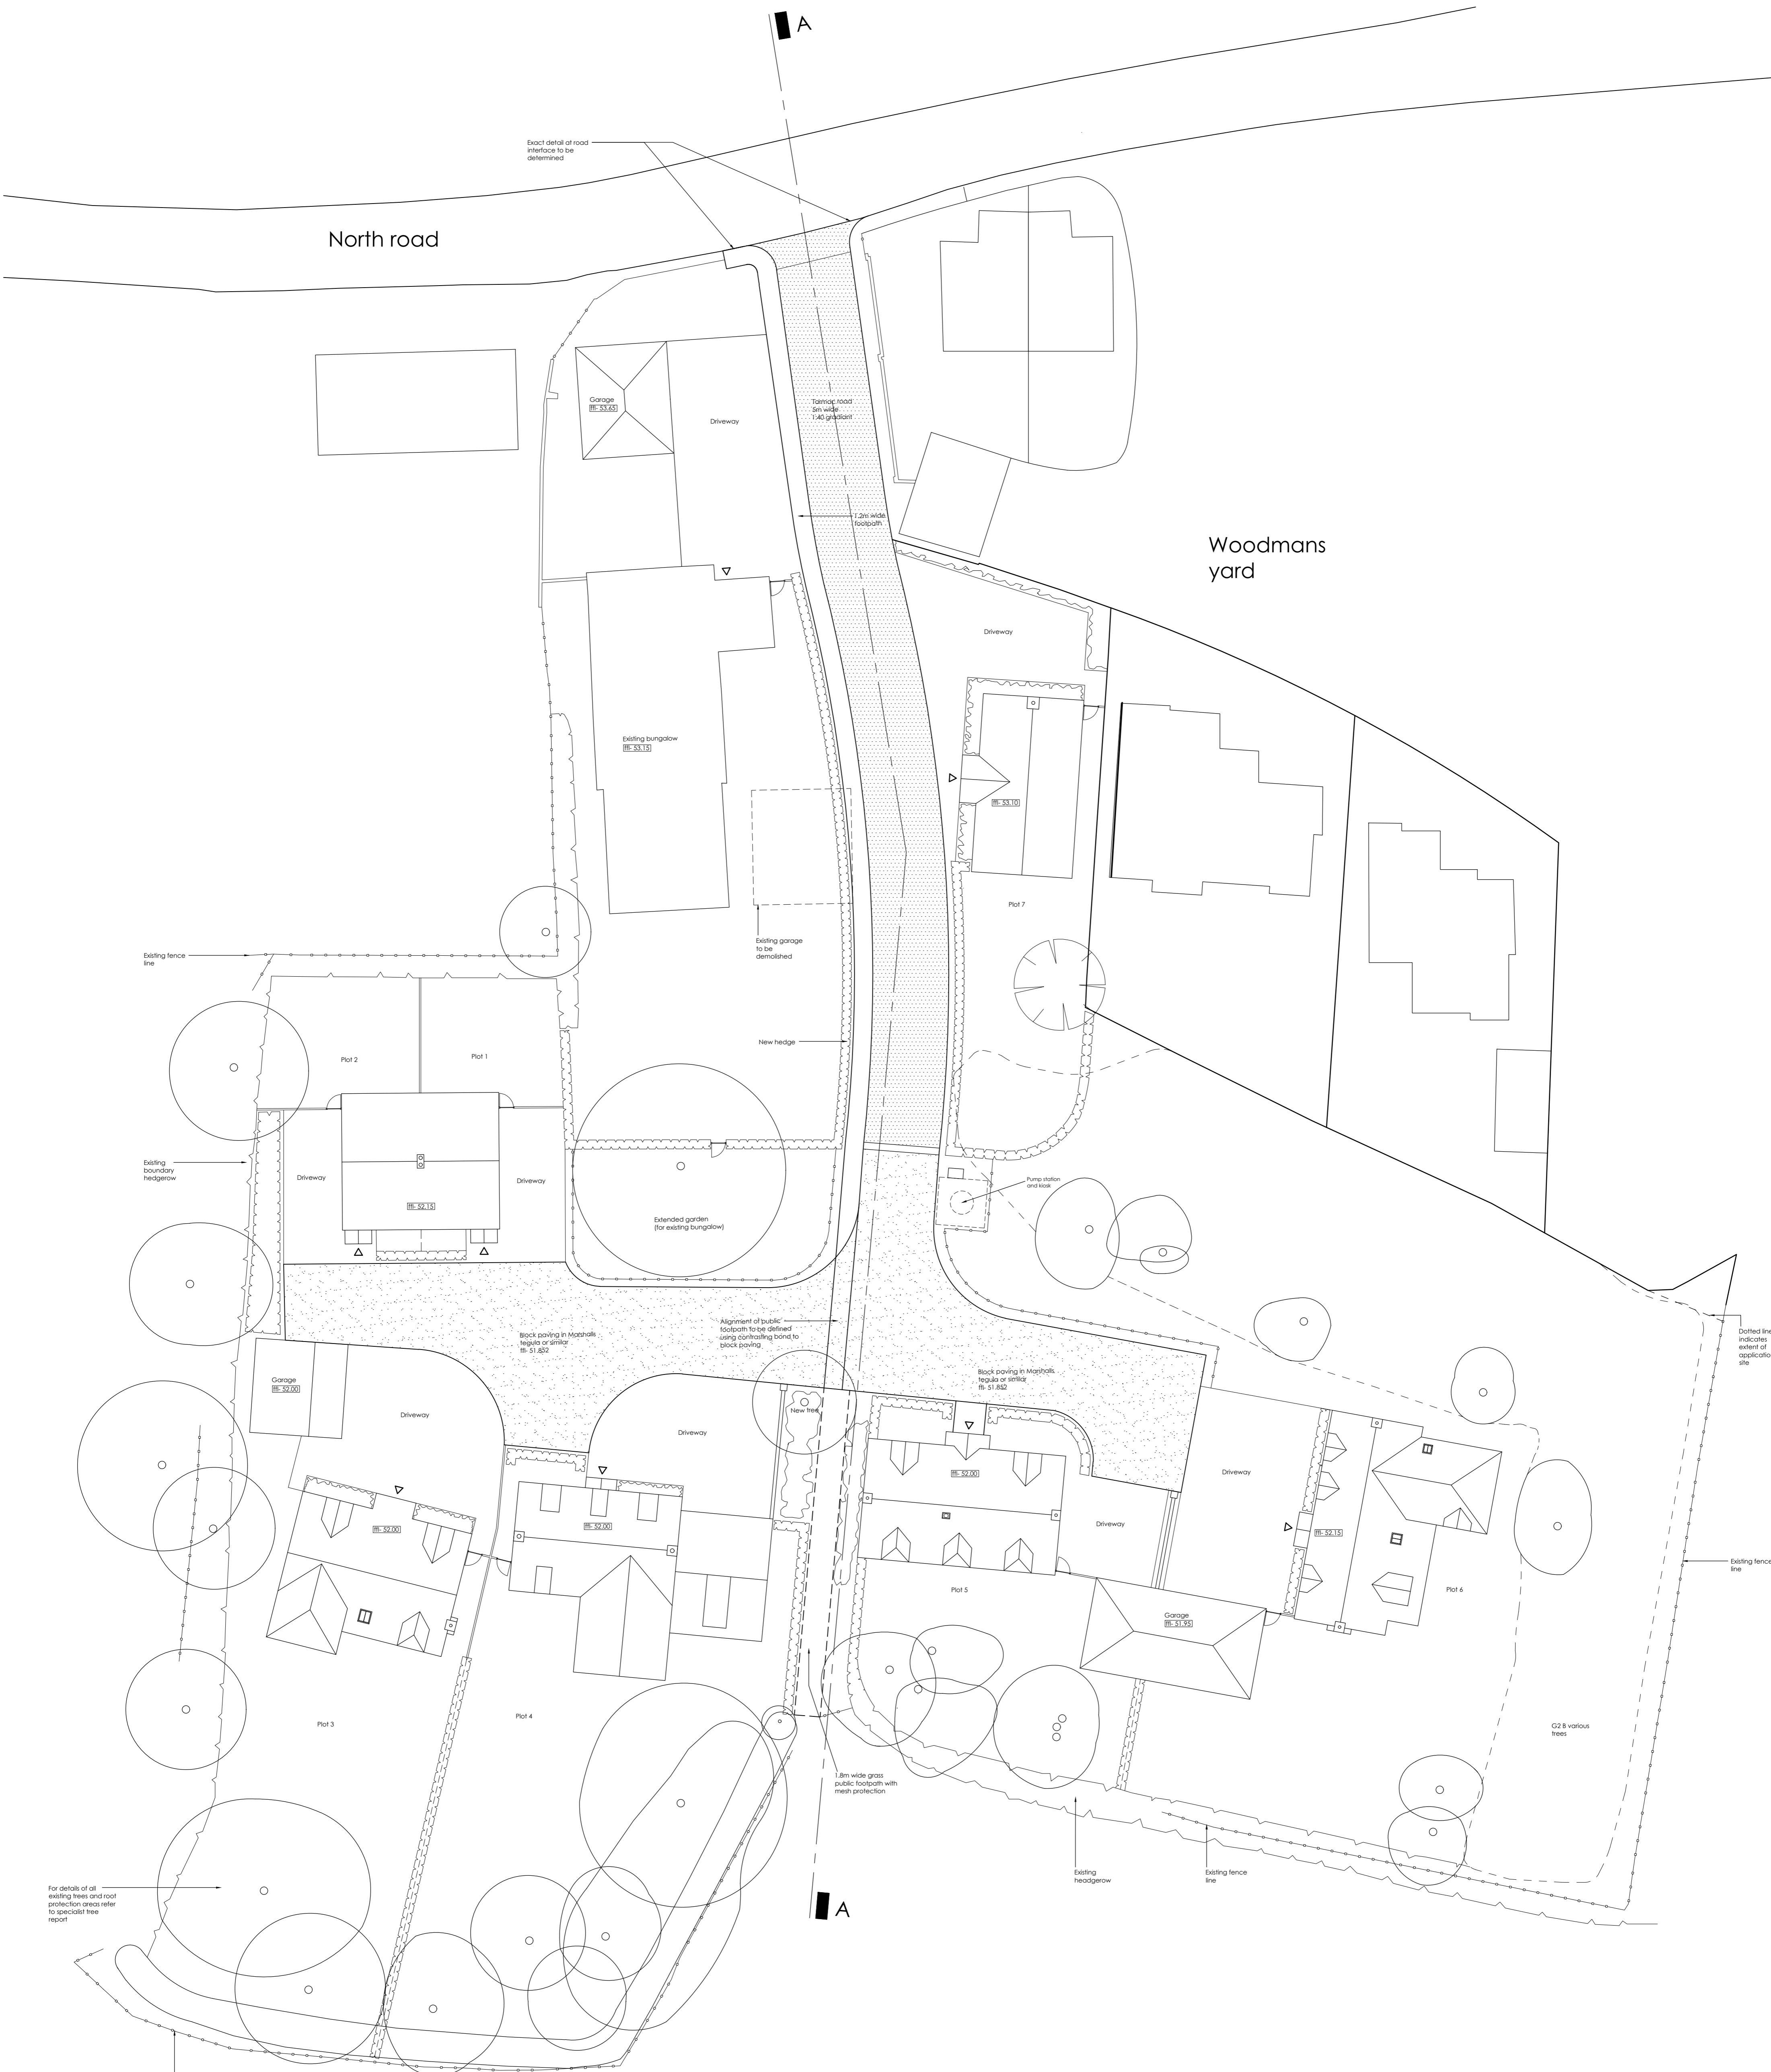

For details of all existing trees and root protection areas refer to specialist tree report

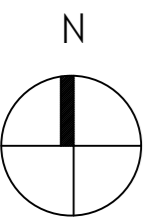

Proposed site plan

 

Rev	Revision note	Date	Drawn by
D	SITE BOUNDARY CLARIFICATION	12/03/19	KB
C	FOOTPATH AMENDED	07/01/19	KB
B	GENERAL UPDATES	05/10/18	KB
A	SECTION LINE & FLOOR LEVELS ADDED	28/09/18	KB

	PROPOSED RESIDENTIAL DEVELOPMENT AT BLACKSMITH'S LANE TETFORD		Date Sep1 2018	Scale 1:200 of A1
	Drawn by KB	Checked		