



THIS INFORMATION IS FOR GENERAL GUIDANCE AND ALTHOUGH IT HAS BEEN PREPARED WITH DUE CARE IT DOES NOT FORM PART OF A CONTRACT AND SHOULD NOT BE RELIED UPON AS A STATEMENT OR REPRESENTATION OF FACT AND WE DO NOT ACCEPT RESPONSIBILITY FOR ERROR. AS OUR POLICY IS ONE OF CONTINUOUS IMPROVEMENT, THEREFORE WE RESERVE THE RIGHT TO VARY THIS INFORMATION WITHOUT NOTICE.


ALL DIMENSIONS IN METRES

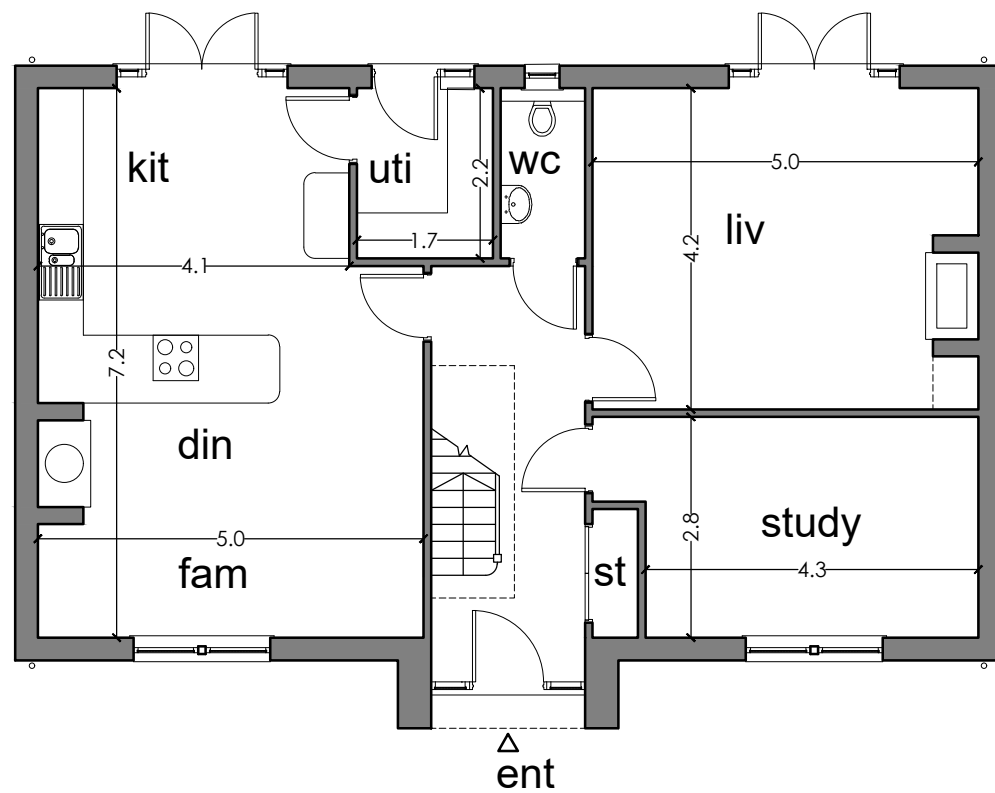

Ground floor plan

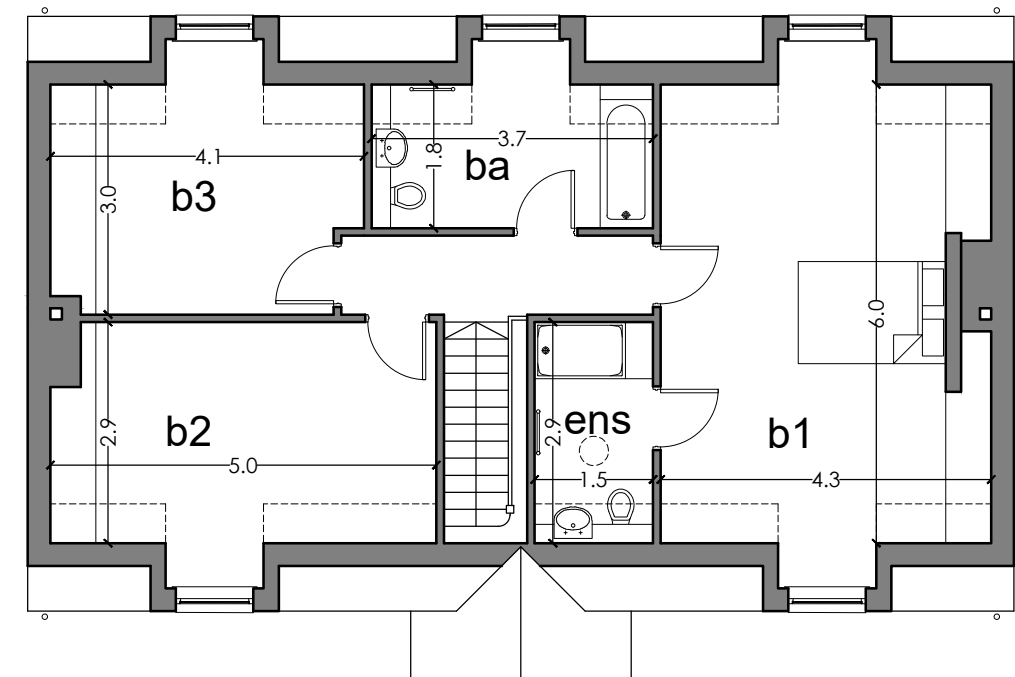

First floor plan

 

Rev	Revision note	Date	Drawn by
	PROPOSED RESIDENTIAL DEVELOPMENT AT BLACKSMITHS LANE, TETFORD		
	Drawn by KB	Checked	Date NOV 2019
	BROCHURE PLAN PLOT 5	Dwg No J1744 00304	Scale 1:100 at A3
			Rev