



FRONT ELEVATION



SIDE ELEVATION

Do not scale off this drawing – All dimensions and setting out to be verified on site. If in doubt contact the originator for clarification.


This drawing is the property of FRAMEWORK. Copyright is reserved by them and the drawing is issued on the condition that it is not copied, reproduced, retained or disclosed to any unauthorised person, either wholly or in part without the consent in writing of FRAMEWORK.




REAR ELEVATION




SIDE ELEVATION

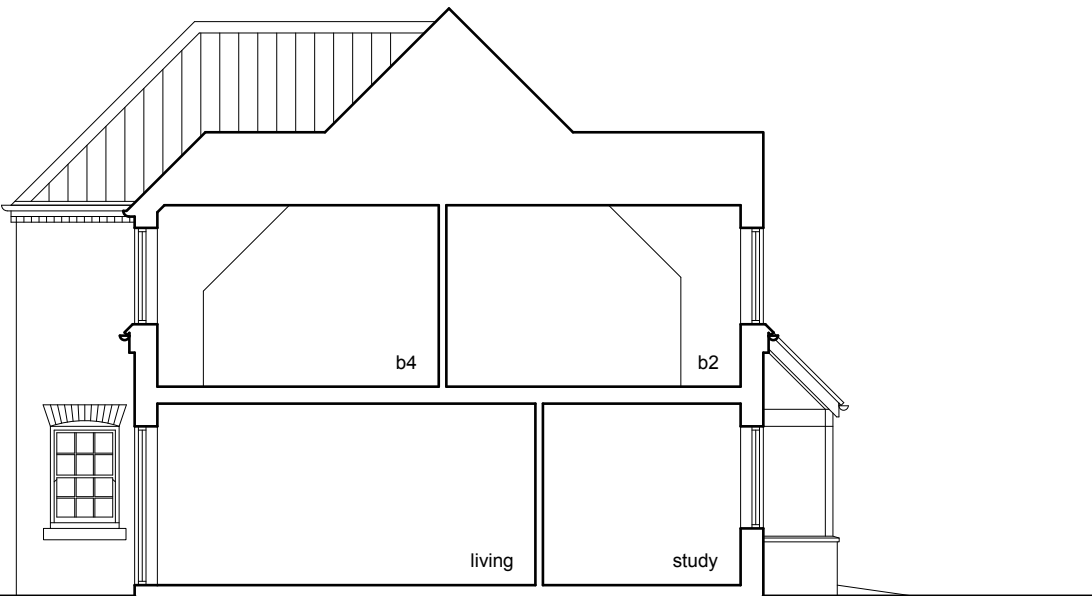


TYPICAL SECTION A-A

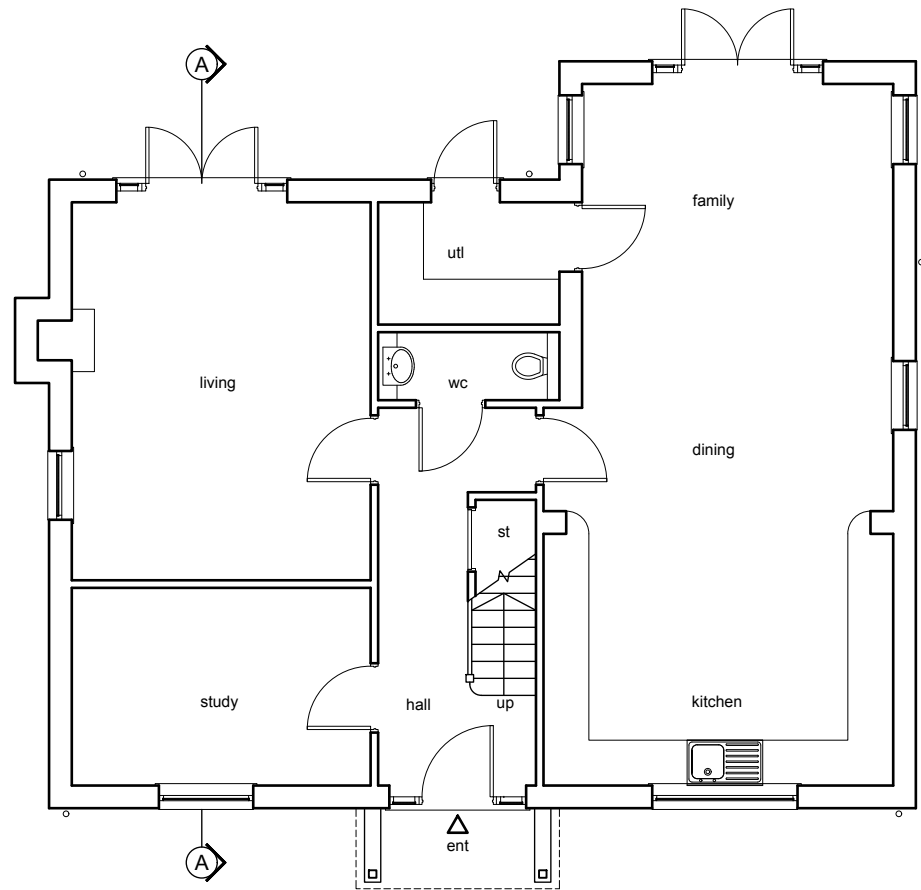

GROUND FLOOR PLAN

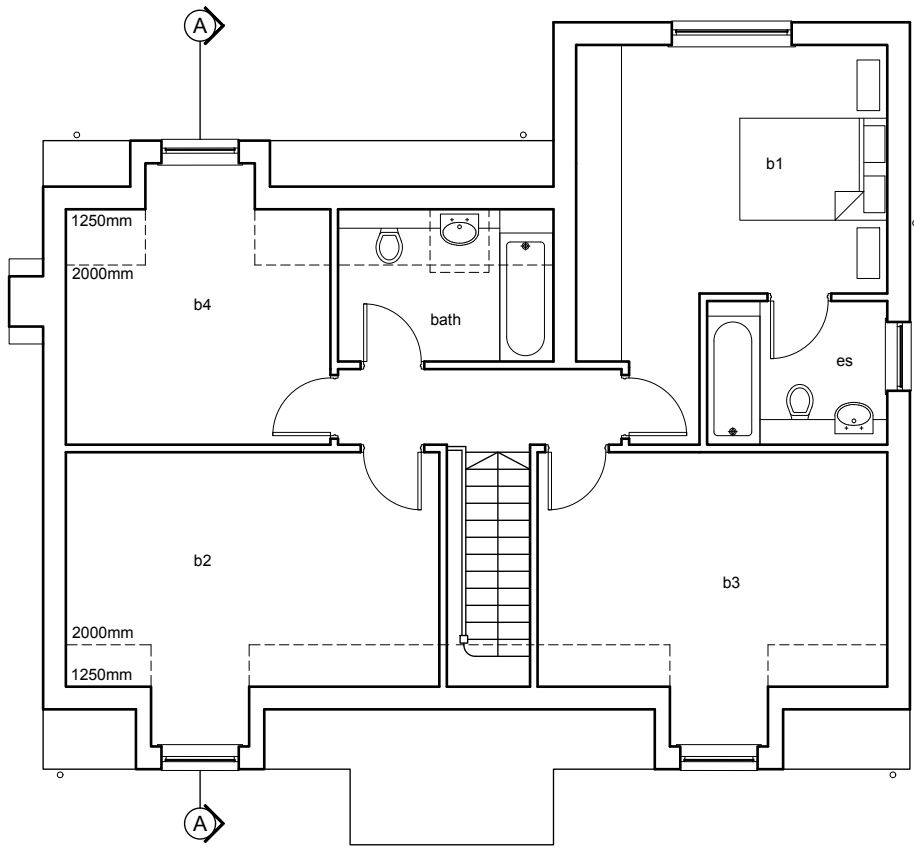

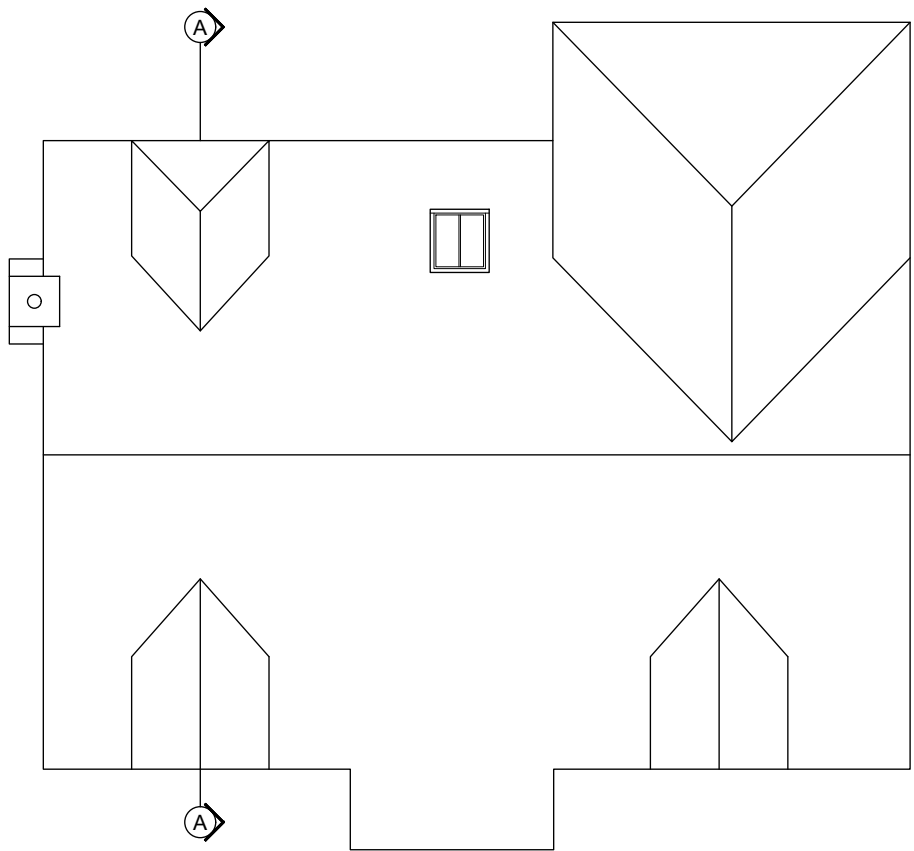


FIRST FLOOR PLAN



ROOF PLAN



GIFA 172.5 sq/m (1856 sq/ft)

 A		TYPICAL SECTION ADDED		26/09/18	KB
Rev	Revision note			Date	Drawn by
   Framework Architects		PROPOSED RESIDENTIAL DEVELOPMENT AT BLACKSMITH'S LANE TETFORD			
		Drawn by KB	Checked	Date Sep 2018	Scale 1:100 at A2
		PLOT 3		Dwg No J1744 00108	Rev A