




FRONT ELEVATION

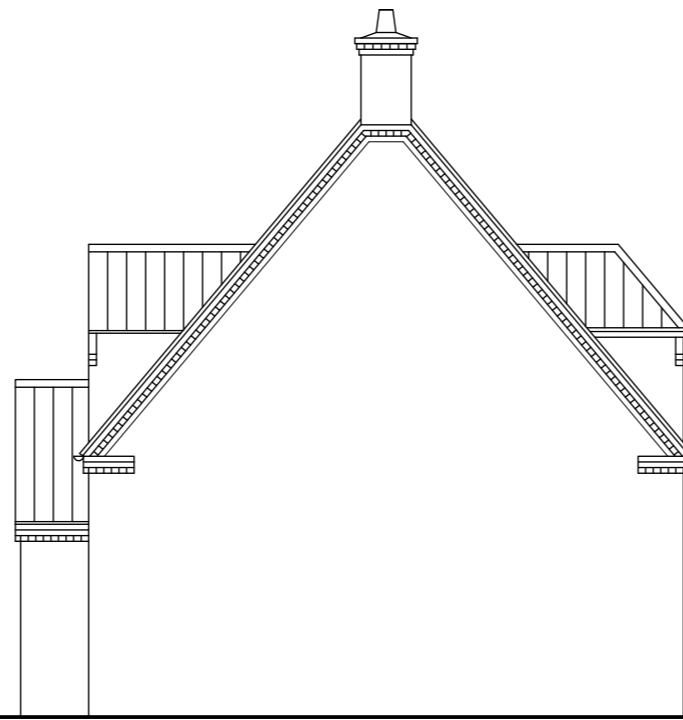


SIDE ELEVATION


Do not scale off this drawing – All dimensions and setting out to be verified on site. If in doubt contact the originator for clarification.
 This drawing is the property of FRAMEWORK. Copyright is reserved by them and the drawing is issued on the condition that it is not copied, reproduced, retained or disclosed to any unauthorised person, either wholly or in part without the consent in writing of FRAMEWORK.




REAR ELEVATION

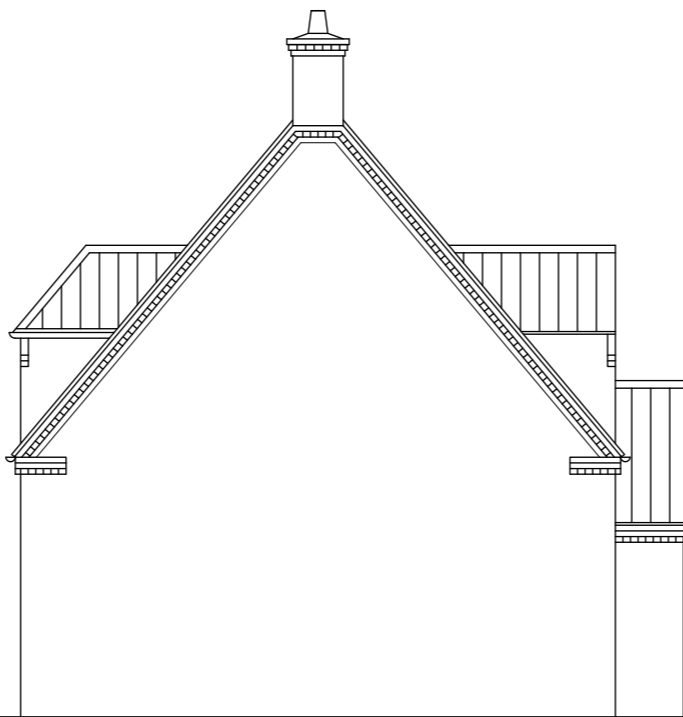


SIDE ELEVATION

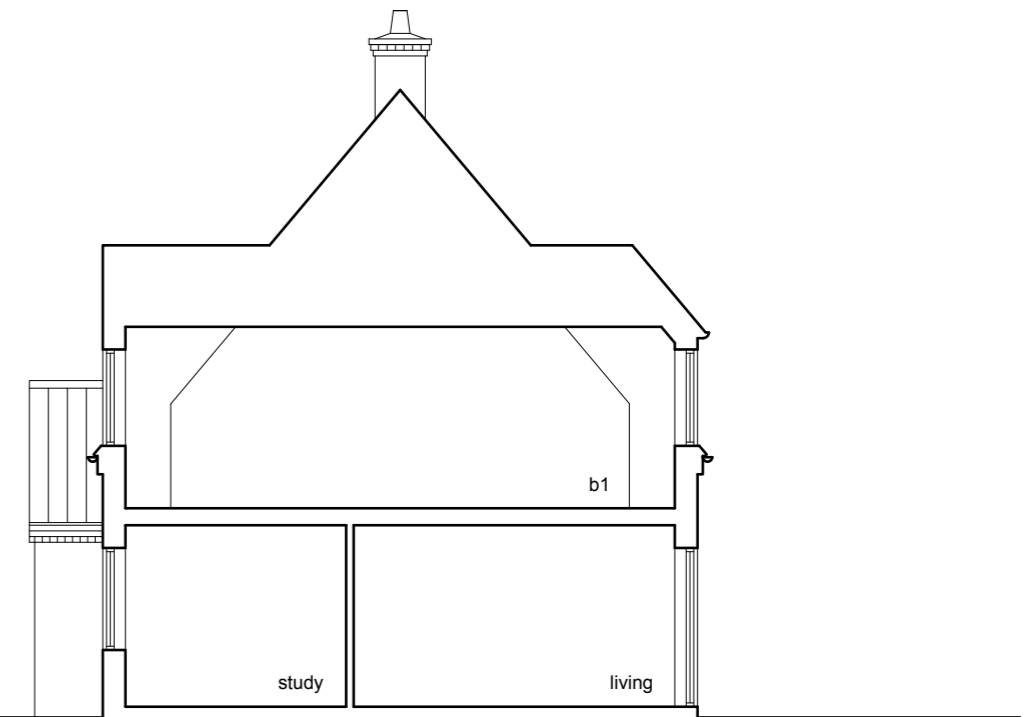


TYPICAL SECTION A-A

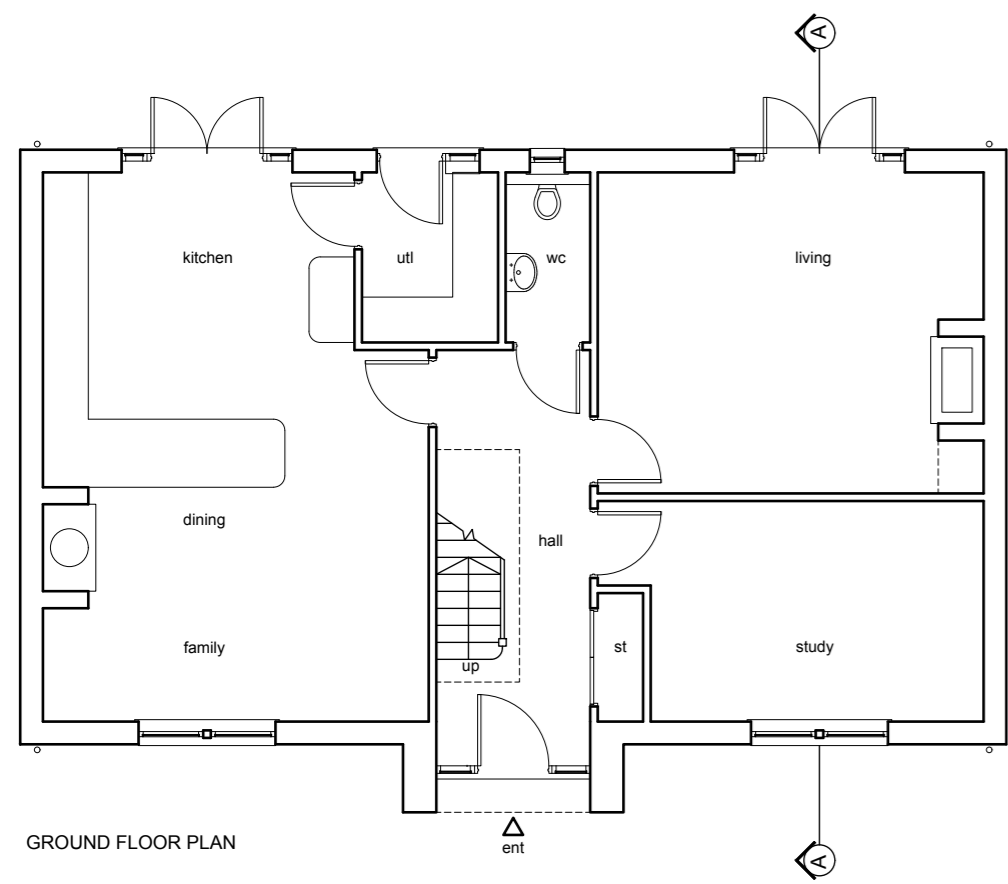


GROUND FLOOR PLAN

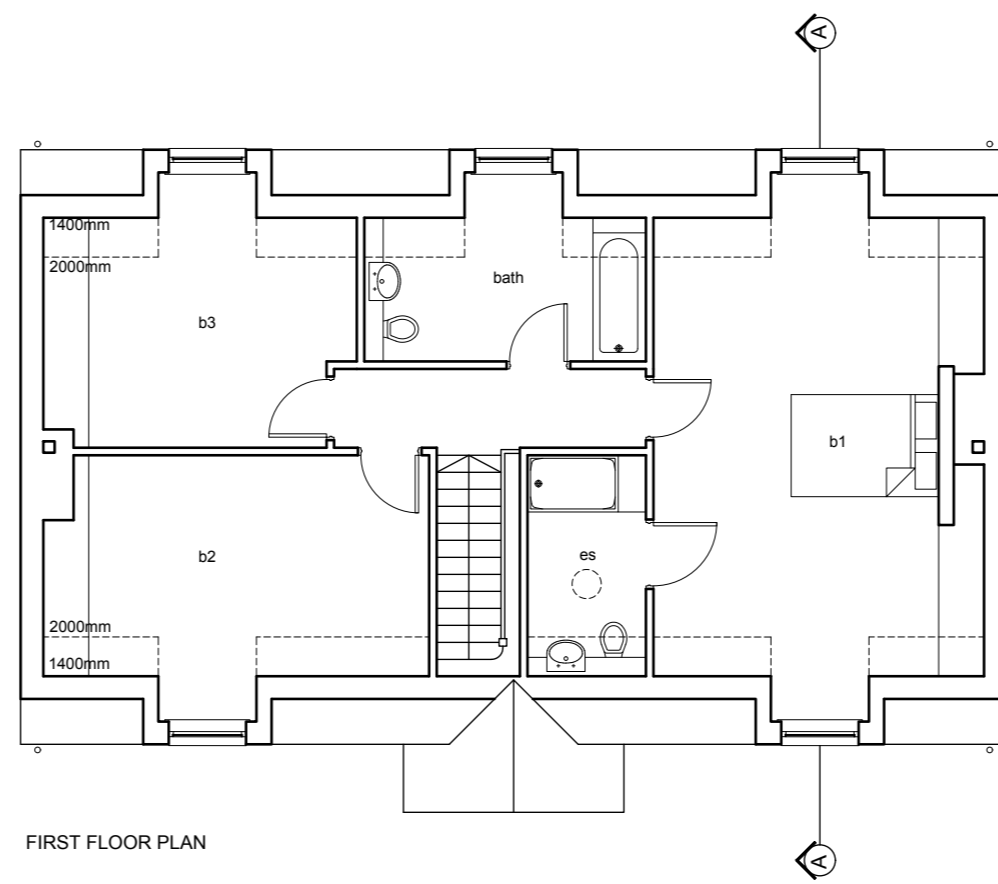

FIRST FLOOR PLAN

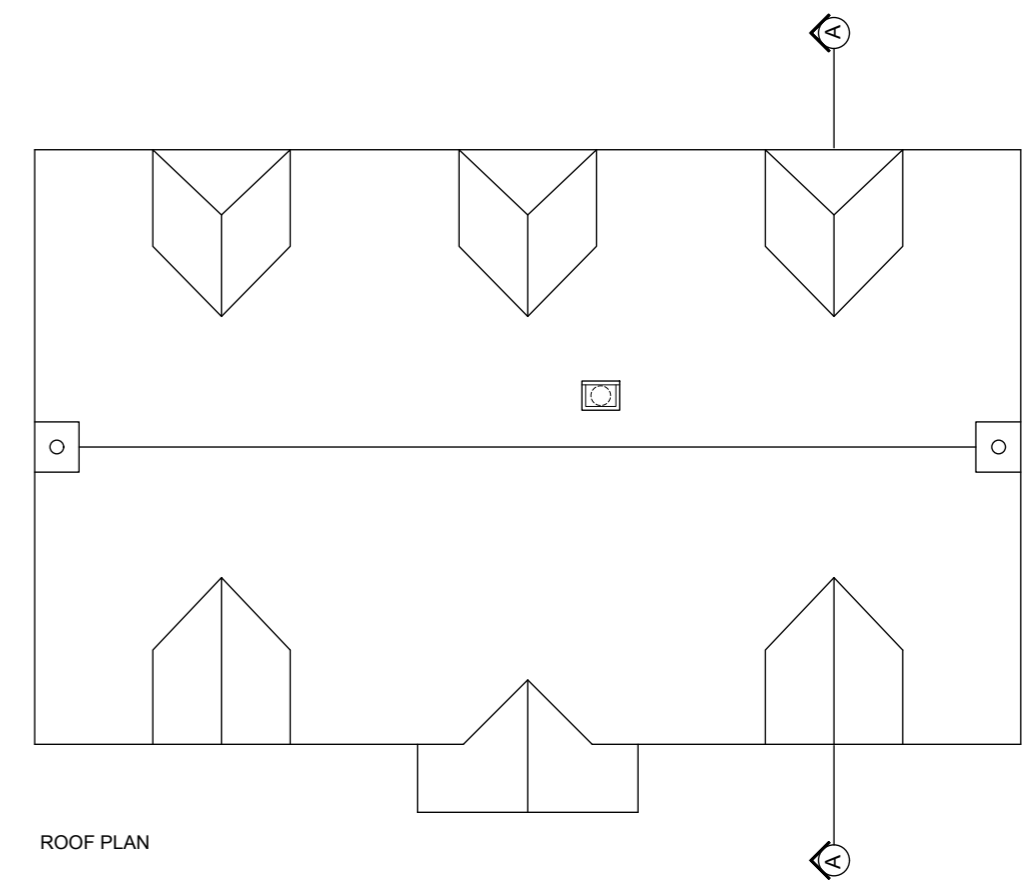

ROOF PLAN

 

GIFA 172.1 sq/m (1852 sq/ft)

Rev	Revision note	Date	Drawn by
A	TYPICAL SECTION ADDED	26/09/18	KB
	PROPOSED RESIDENTIAL DEVELOPMENT AT BLACKSMITH'S LANE TETFORD		
	Drawn by KB	Checked	Date Sep 2018
	PLOT 5	Dwg No J1744 00109	Scale 1:100 at A2 Rev A