




Do not scale off this drawing - All dimensions and setting out to be verified on site. If in doubt contact the originator for clarification.
 This drawing is the property of FRAMEWORK. Copyright is reserved by them and the drawing is issued on the condition that it is not copied, reproduced, refined or disclosed to any unauthorised person, either wholly or in part without the consent in writing of FRAMEWORK.

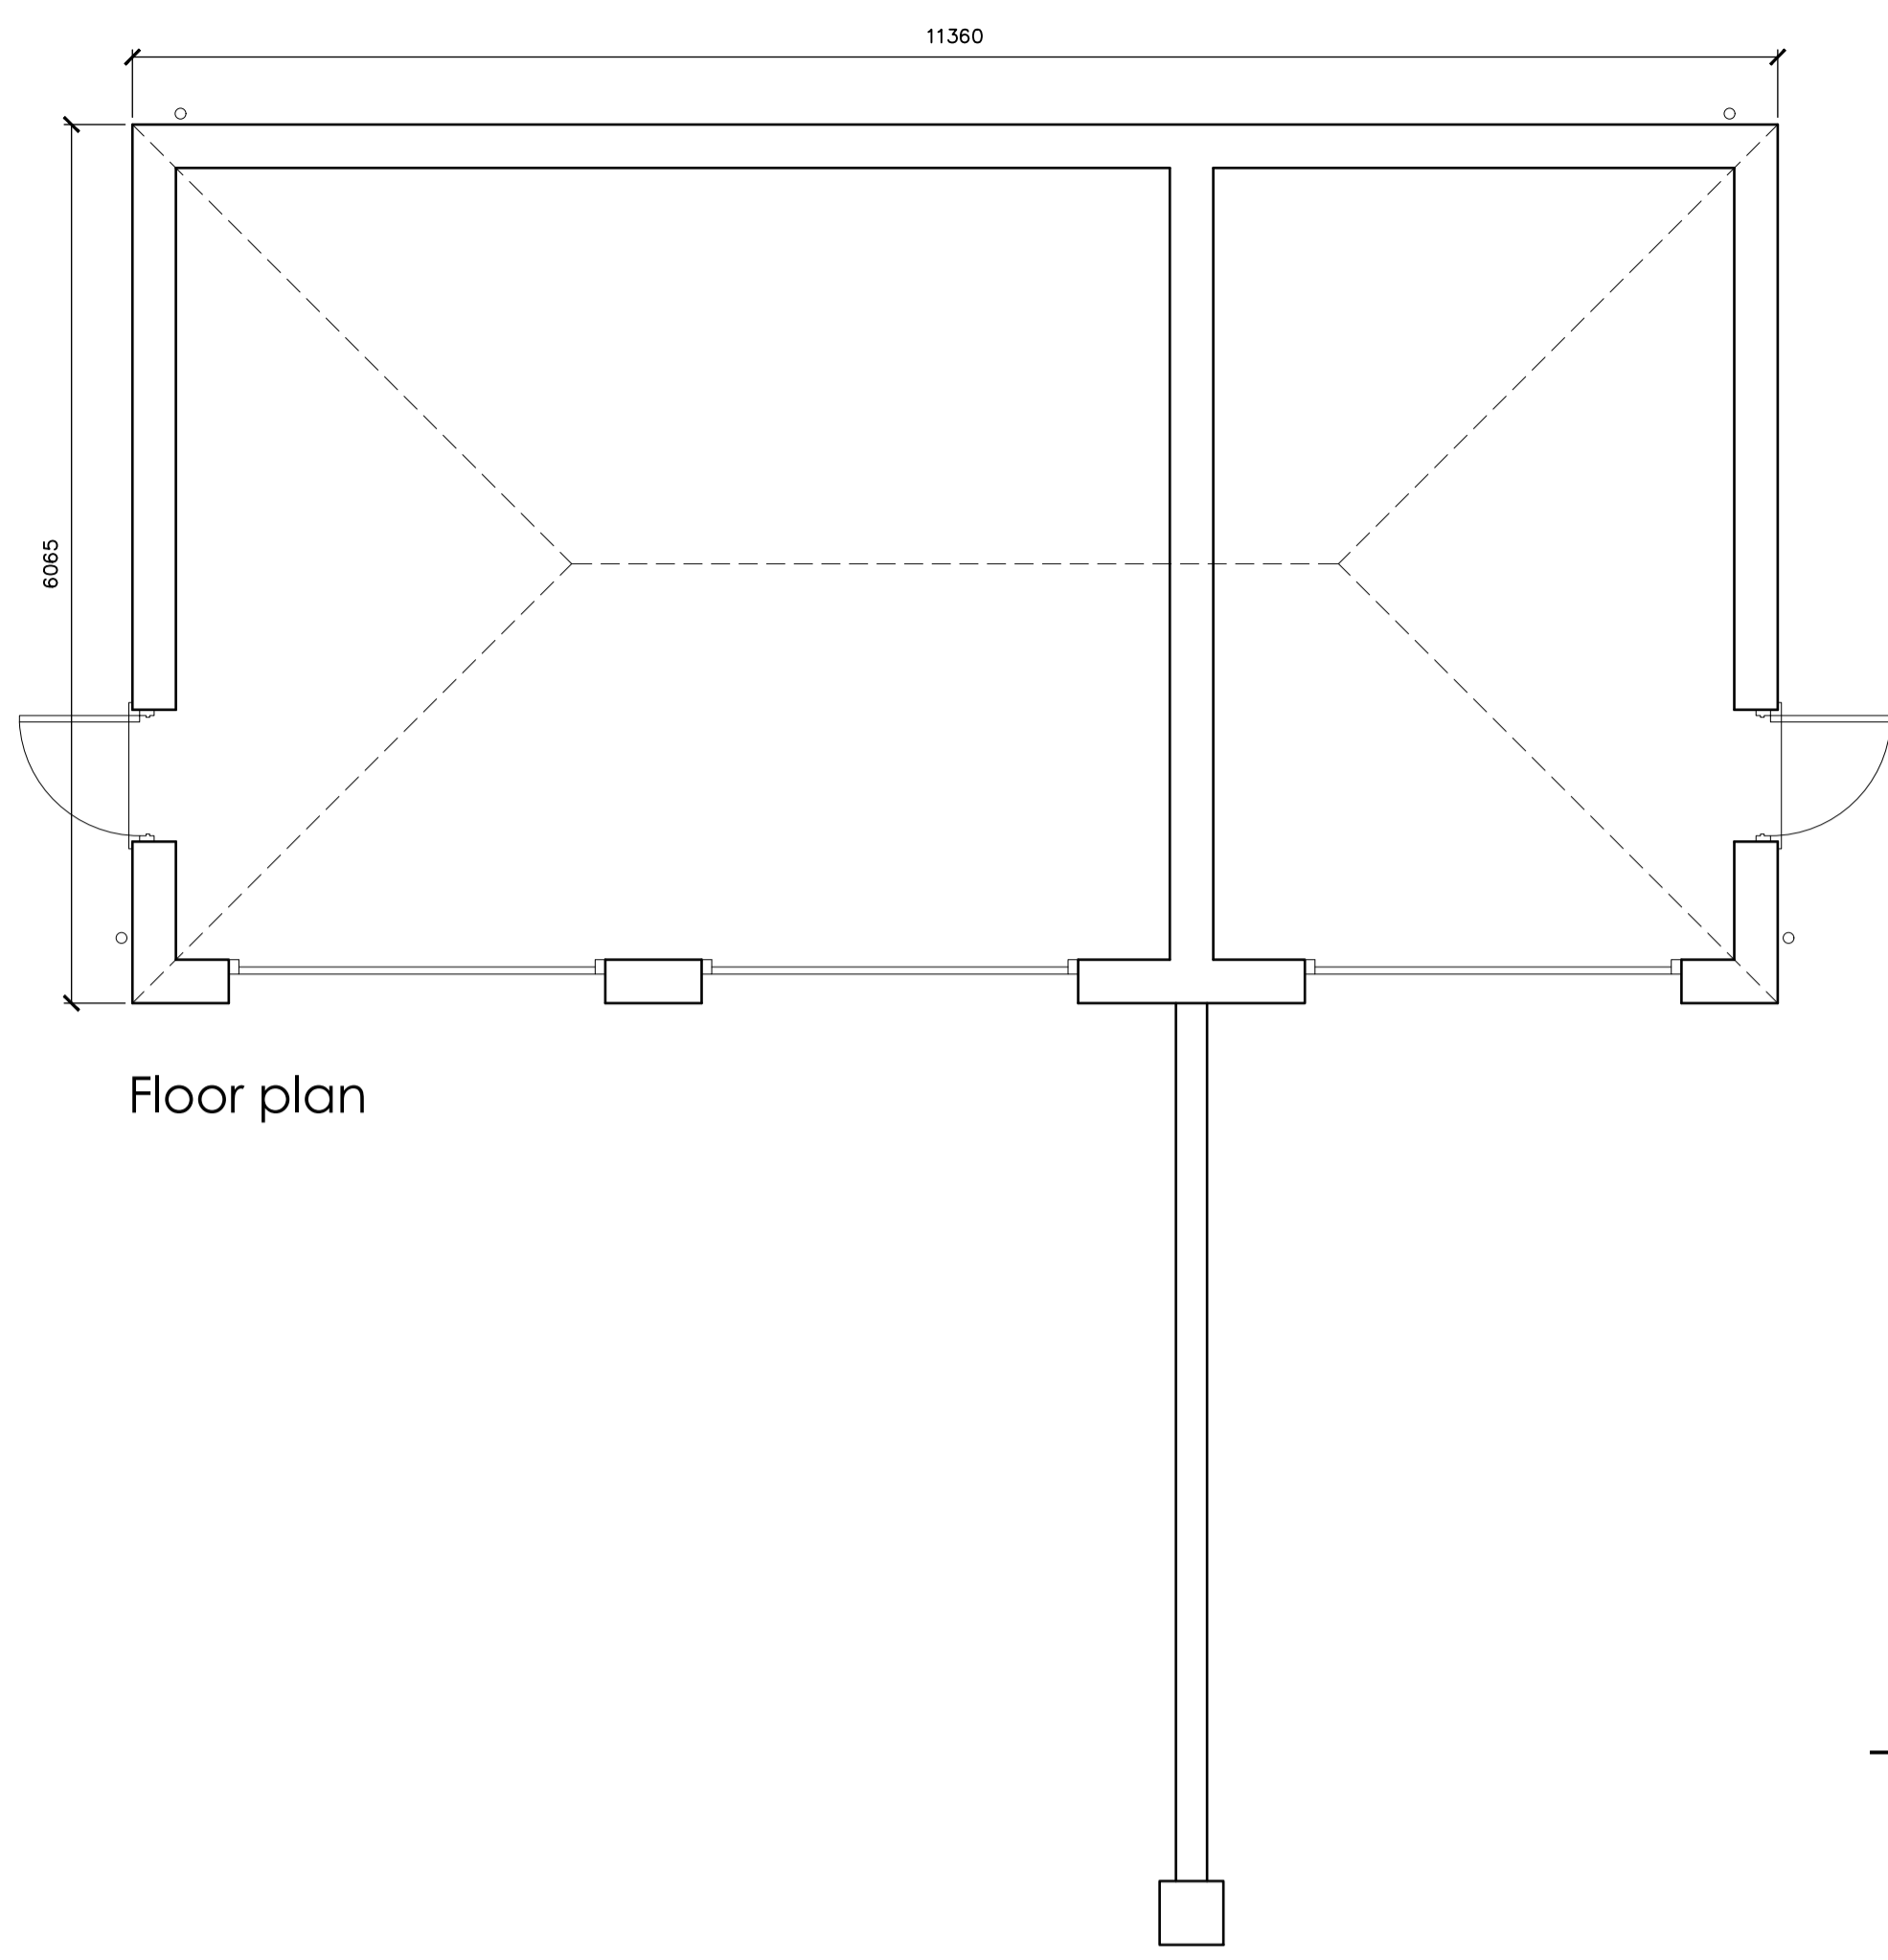


Floor plan

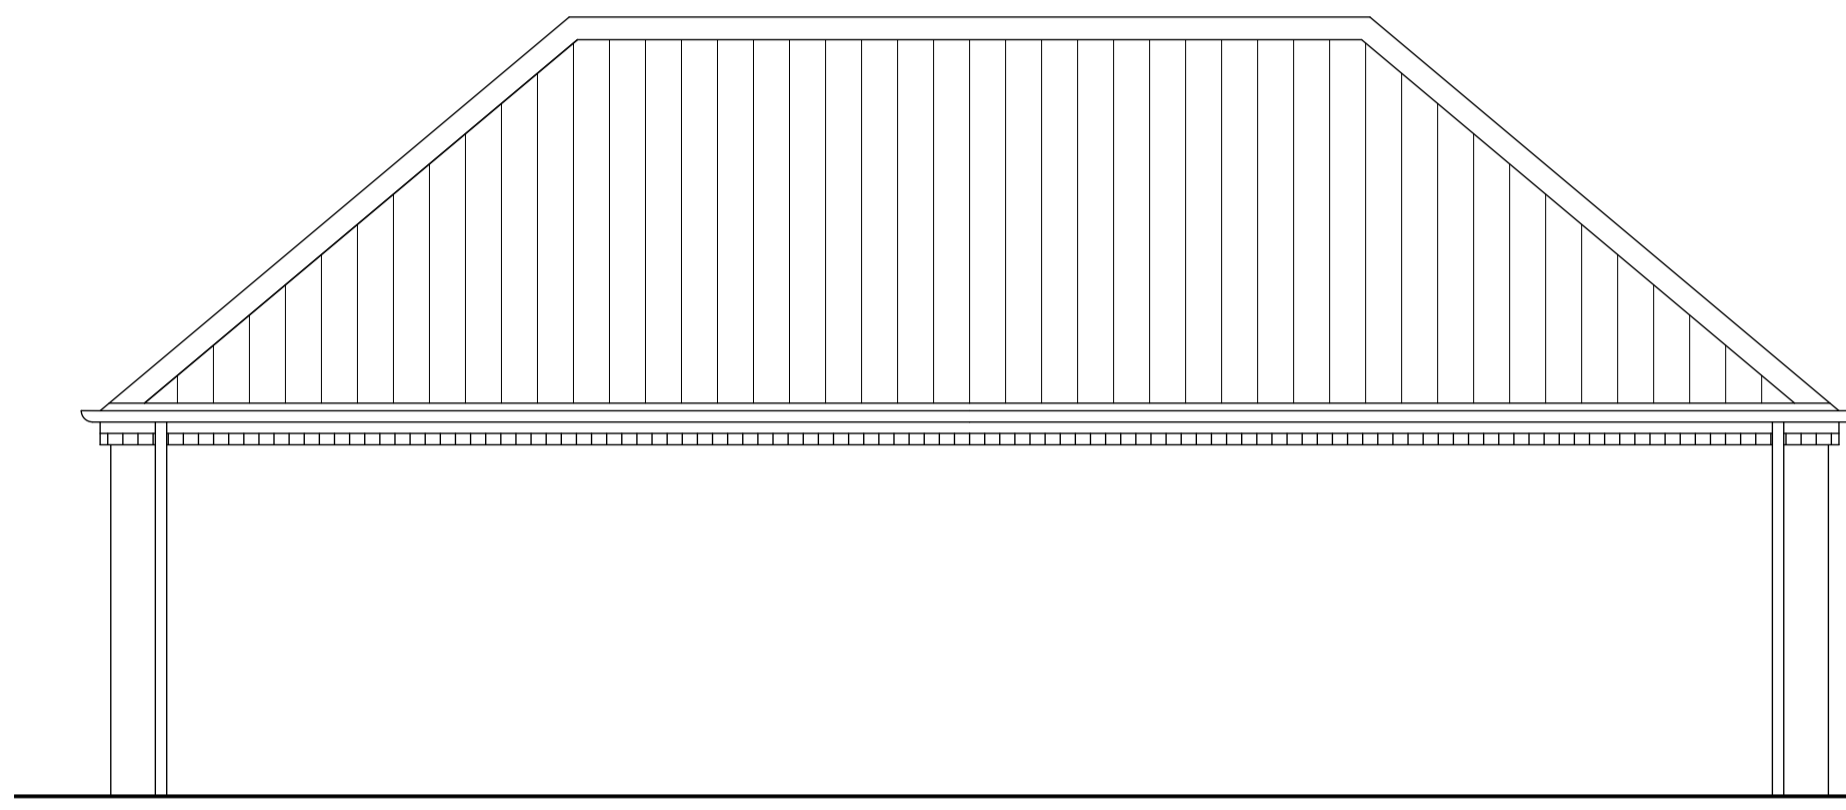


Rear elevation

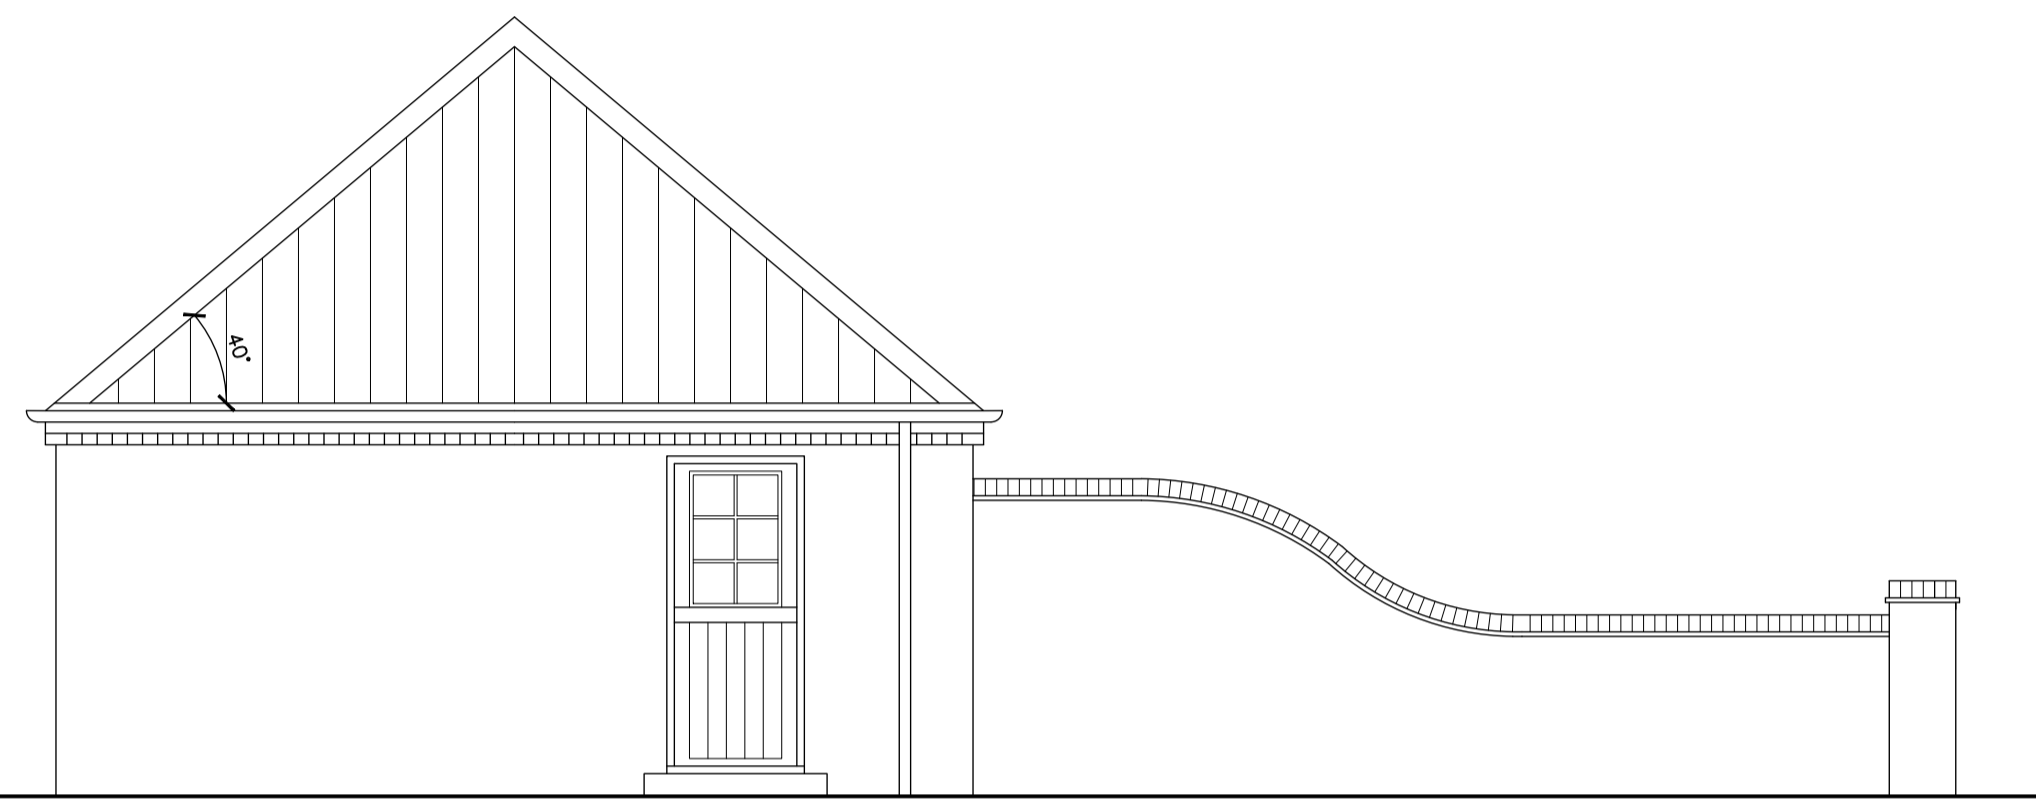


Side elevation Plot 6

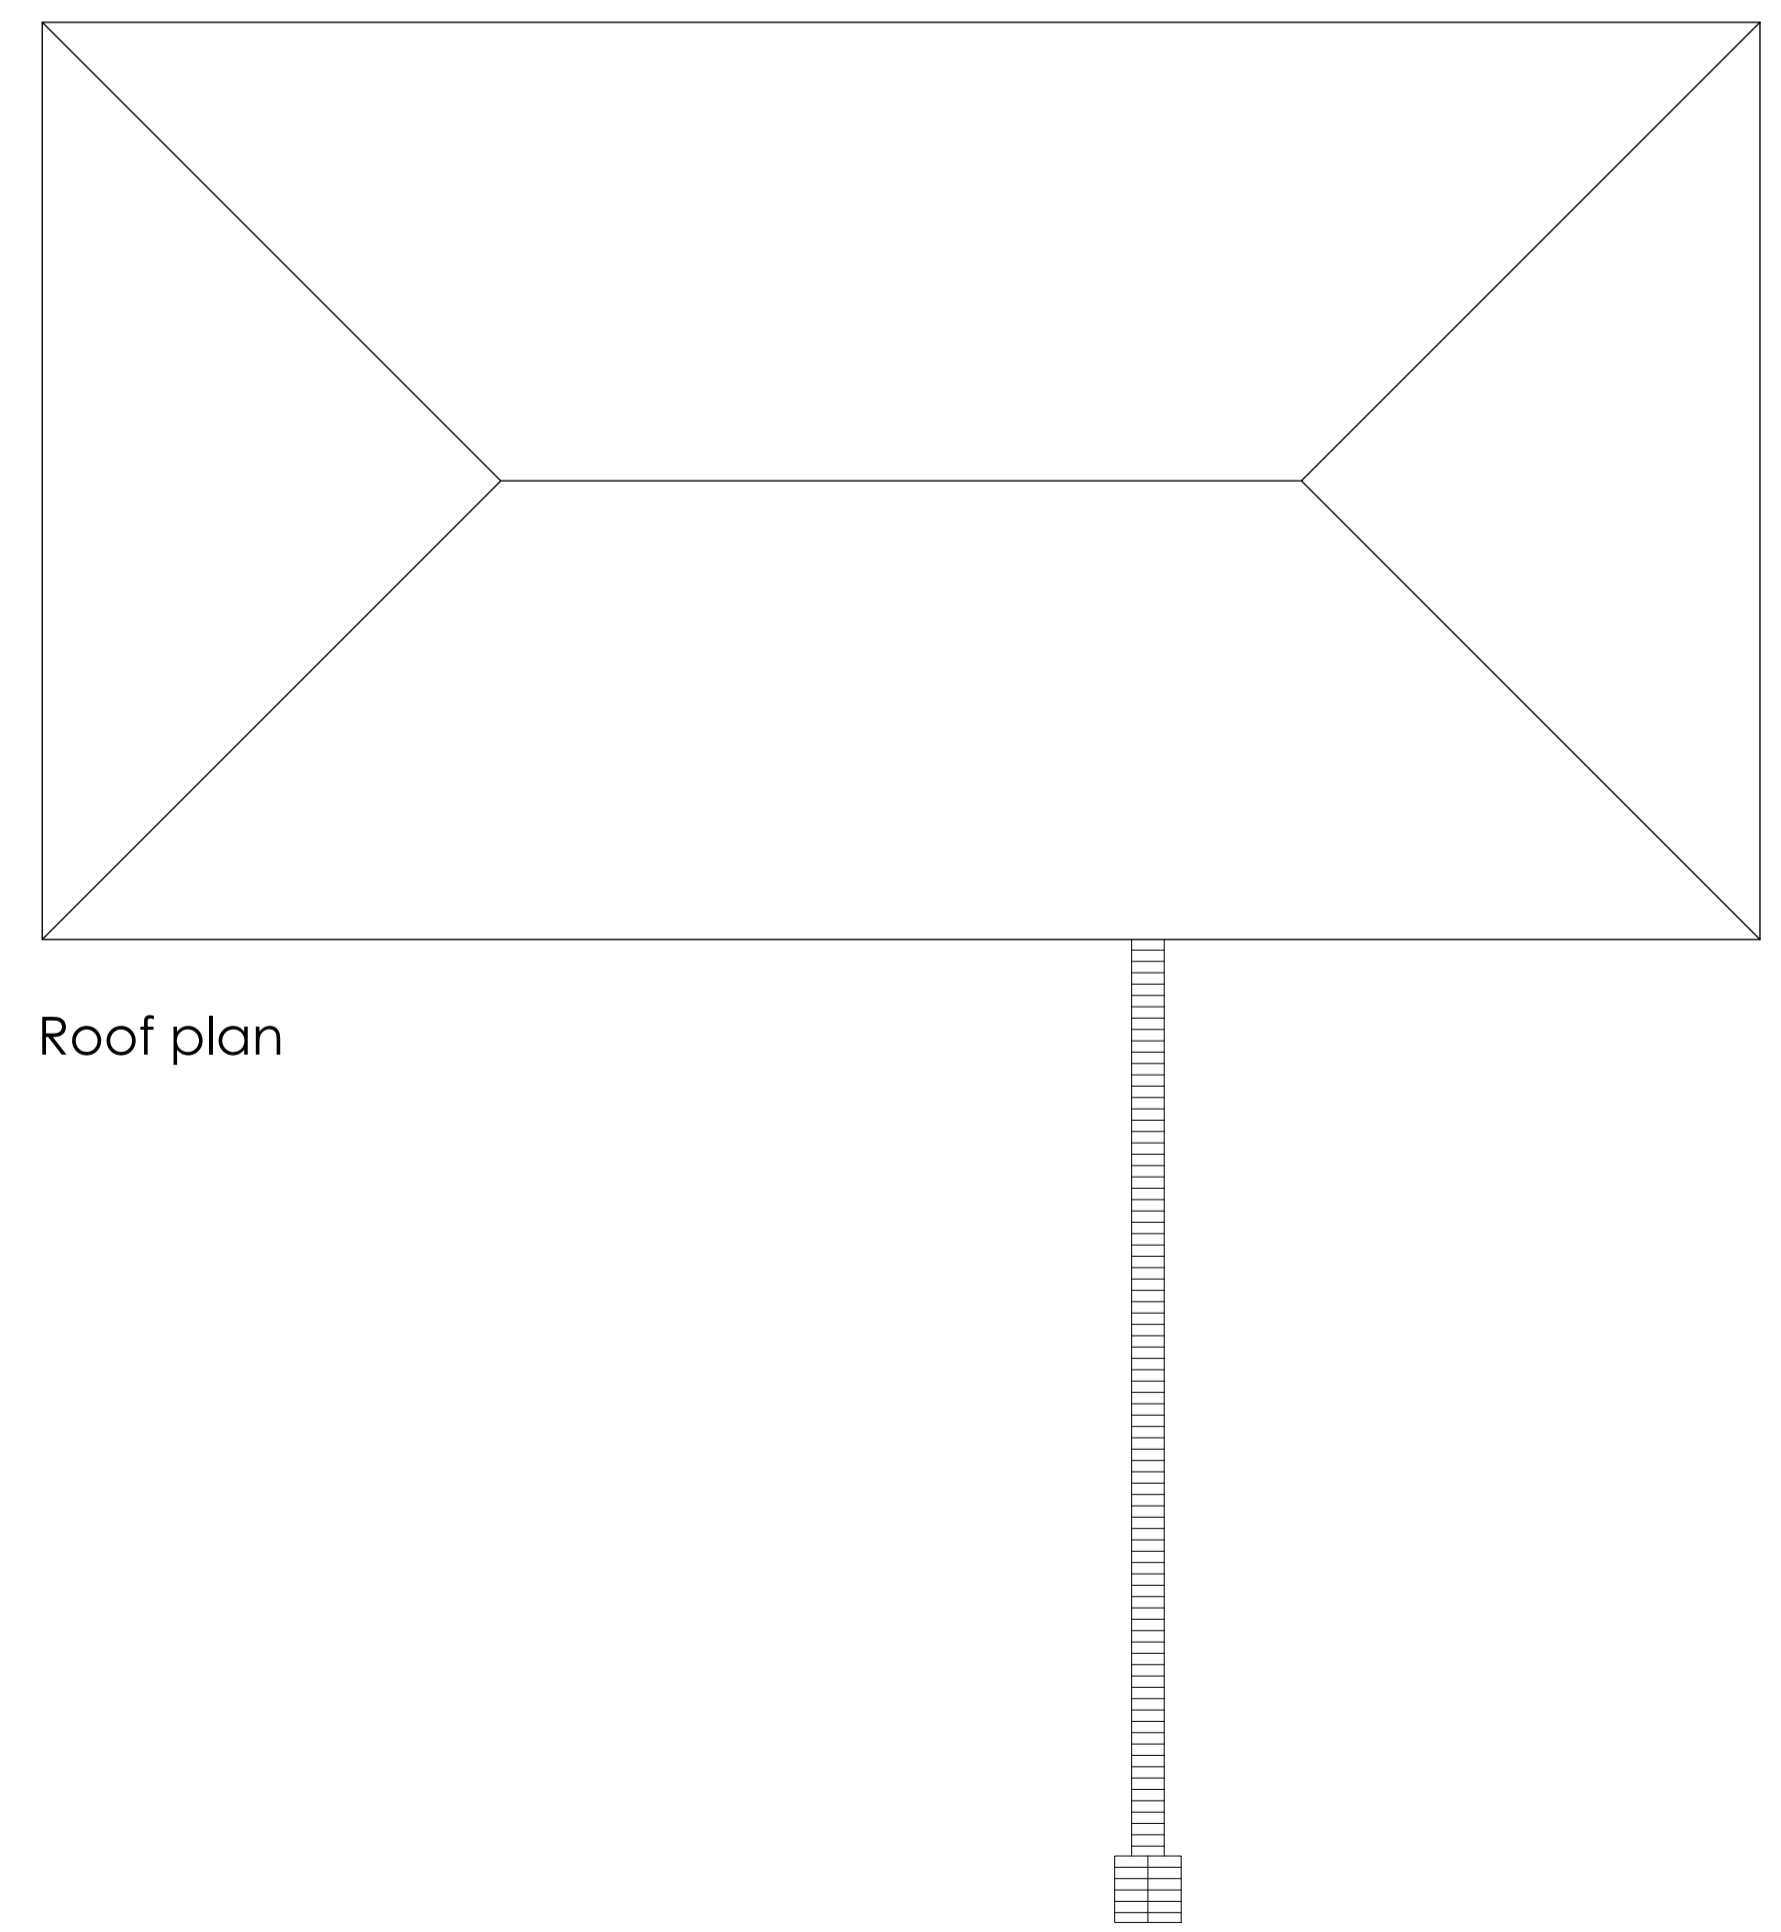

Roof plan

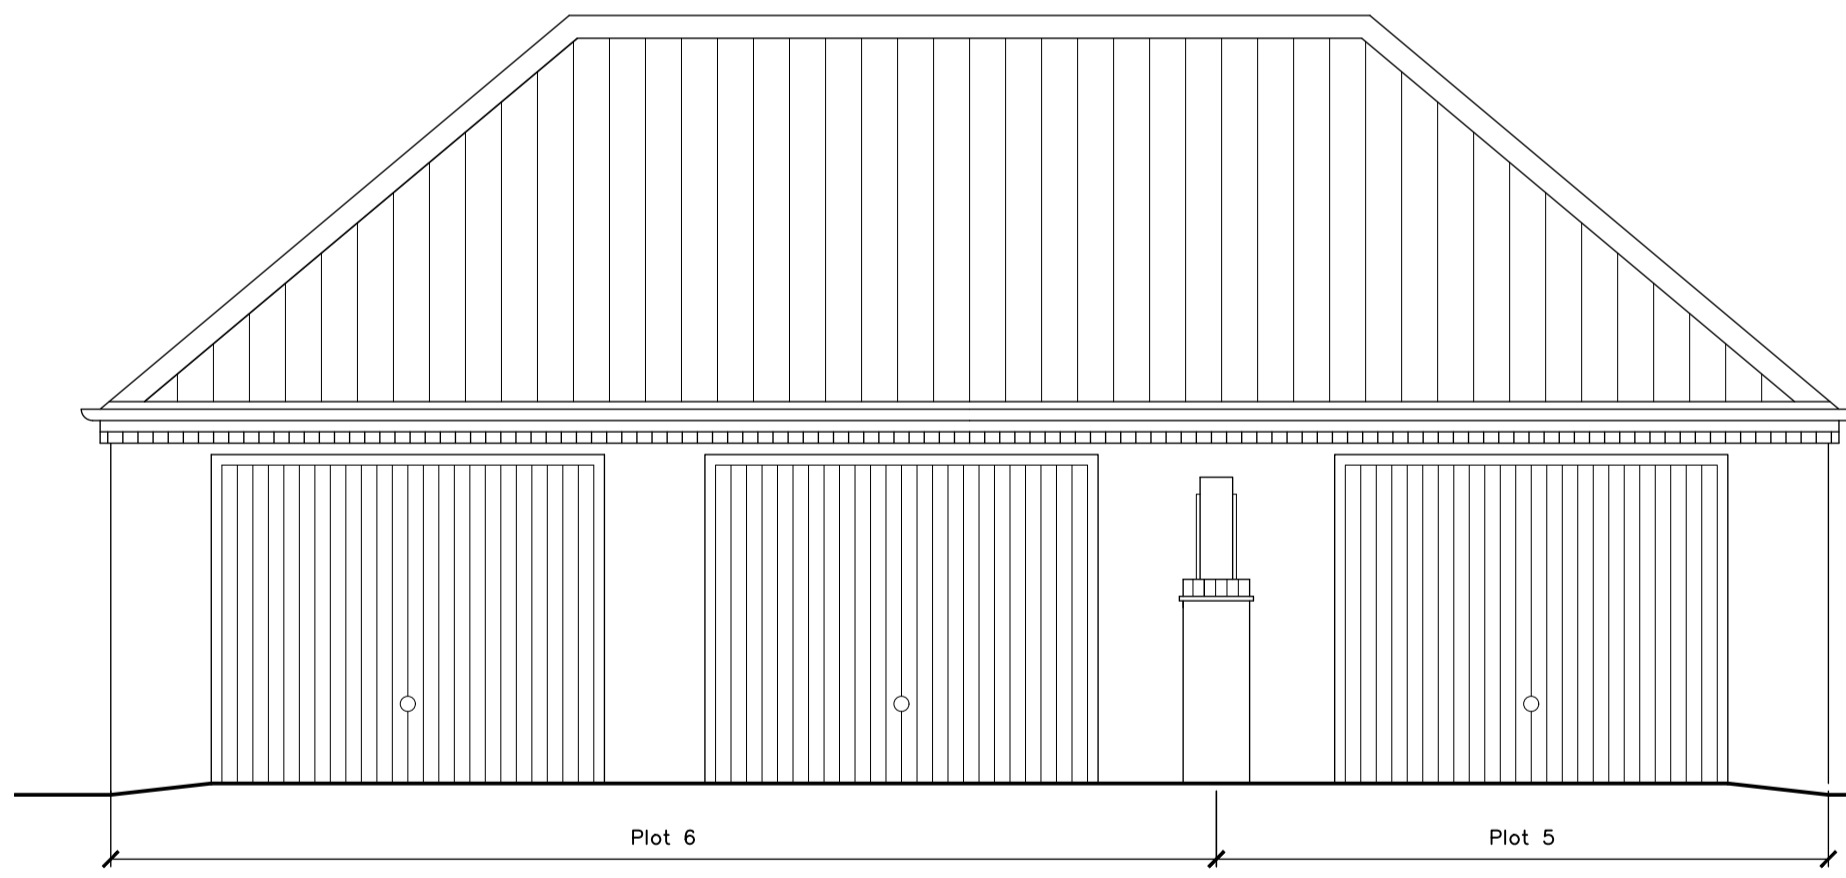

Front elevation

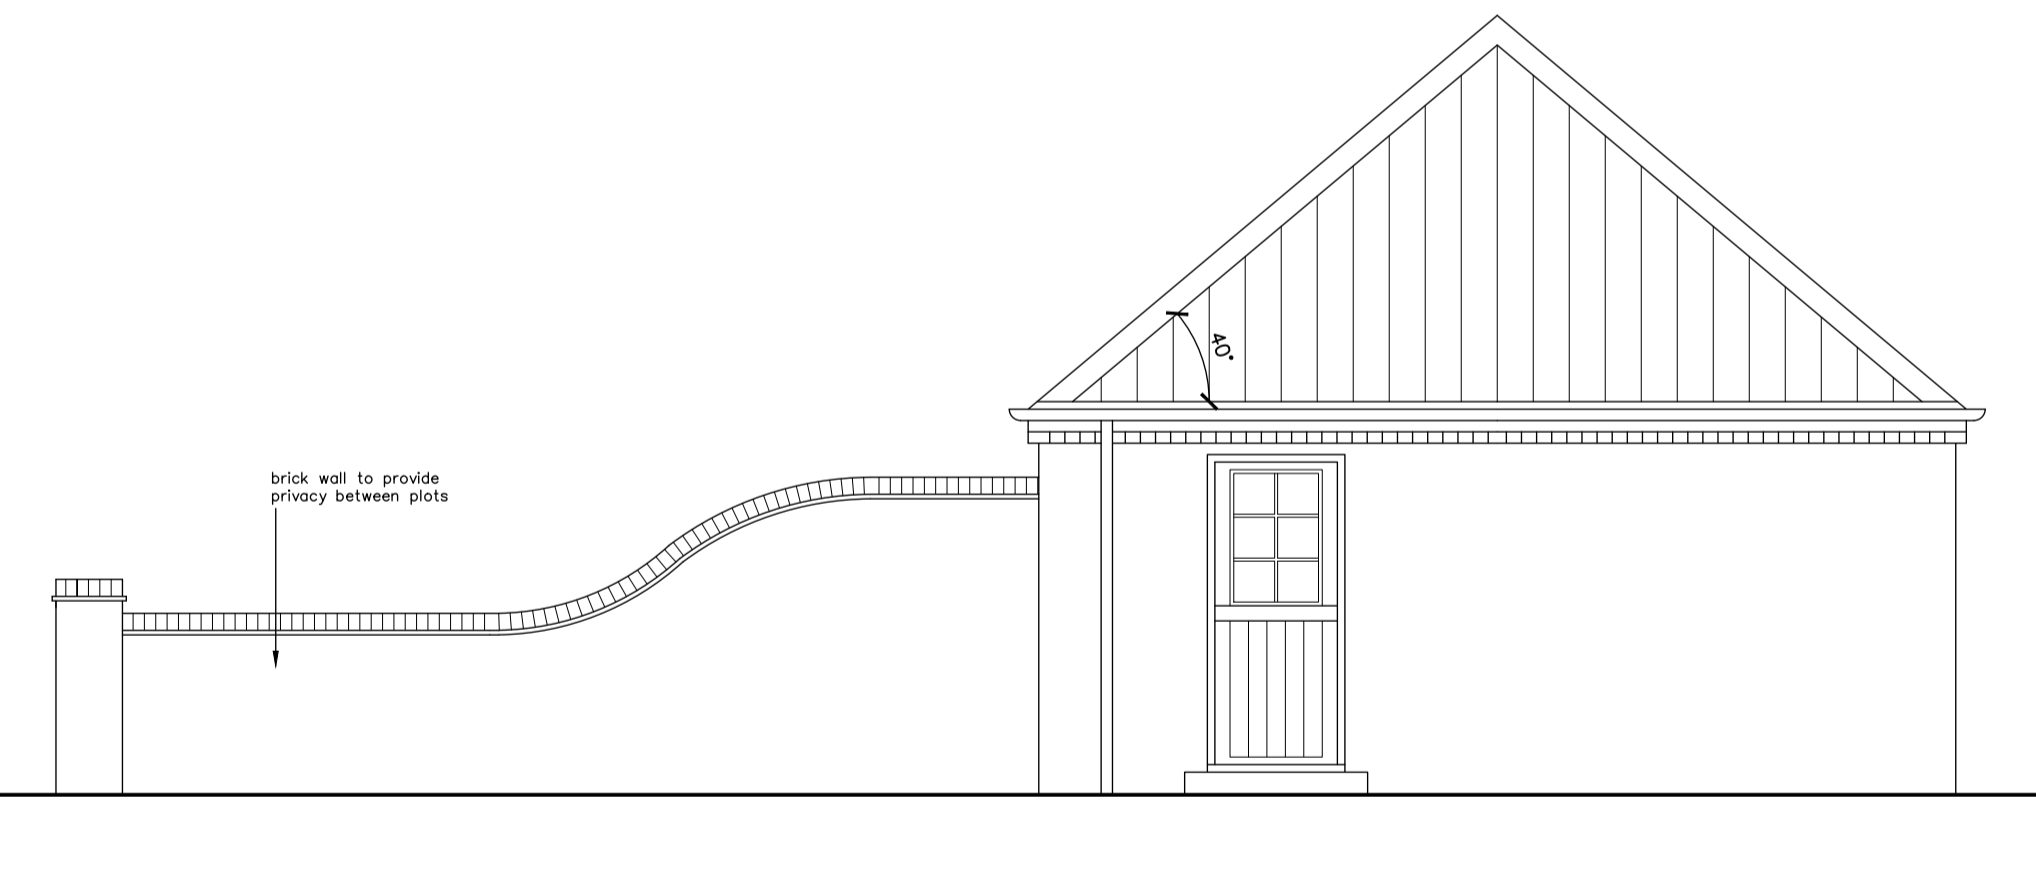

Side elevation Plot 5

Double/single garage

Plots 5 & 6



Rev	Revision note	Date	Drawn by
A	GARDEN ACCESS DOORS ADDED	20/09/18	KB
PROPOSED RESIDENTIAL DEVELOPMENT AT BLACKSMITHS LANE TEIFORD			
Drawn by	Checked	Date	Scale
KB		Sept 2018	1:50 of A1
PROPOSED DOUBLE GARAGES AT PLOTS 5 & 6		Dwg No	Rev
		J1744 00112	A

3 MAKING STUDIOS, BURTON LANE END, BURTON WATERS, LINCOLN, LN1 2BA
 T 01522 33383 E info@frameworklincoln.co.uk W frameworklincoln.co.uk
 Copyright © 2018 Framework Architects All rights reserved