



Do not scale off this drawing – All dimensions and setting out to be verified on site. If in doubt contact the originator for clarification.

This drawing is the property of FRAMEWORK. Copyright is reserved by them and the drawing is issued on the condition that it is not copied, reproduced, retained or disclosed to any unauthorised person, either wholly or in part without the consent in writing of FRAMEWORK

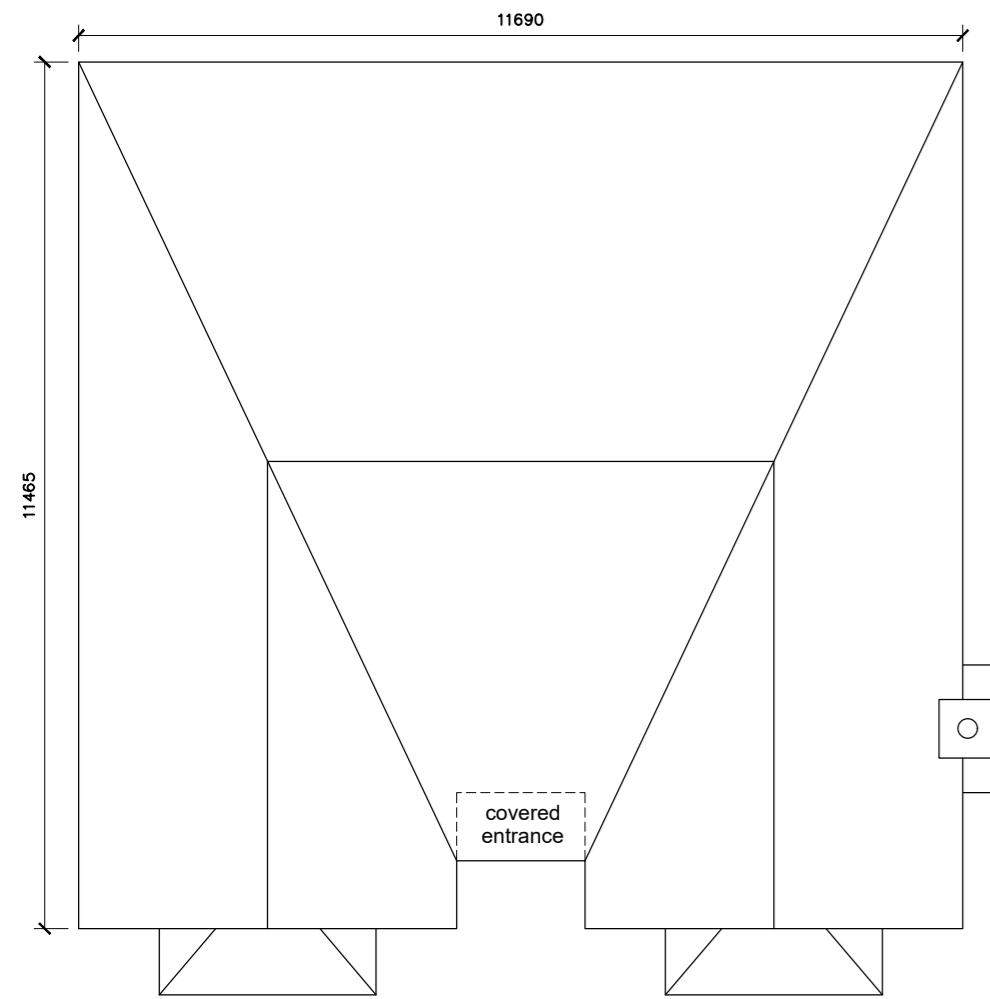


Roof Plan

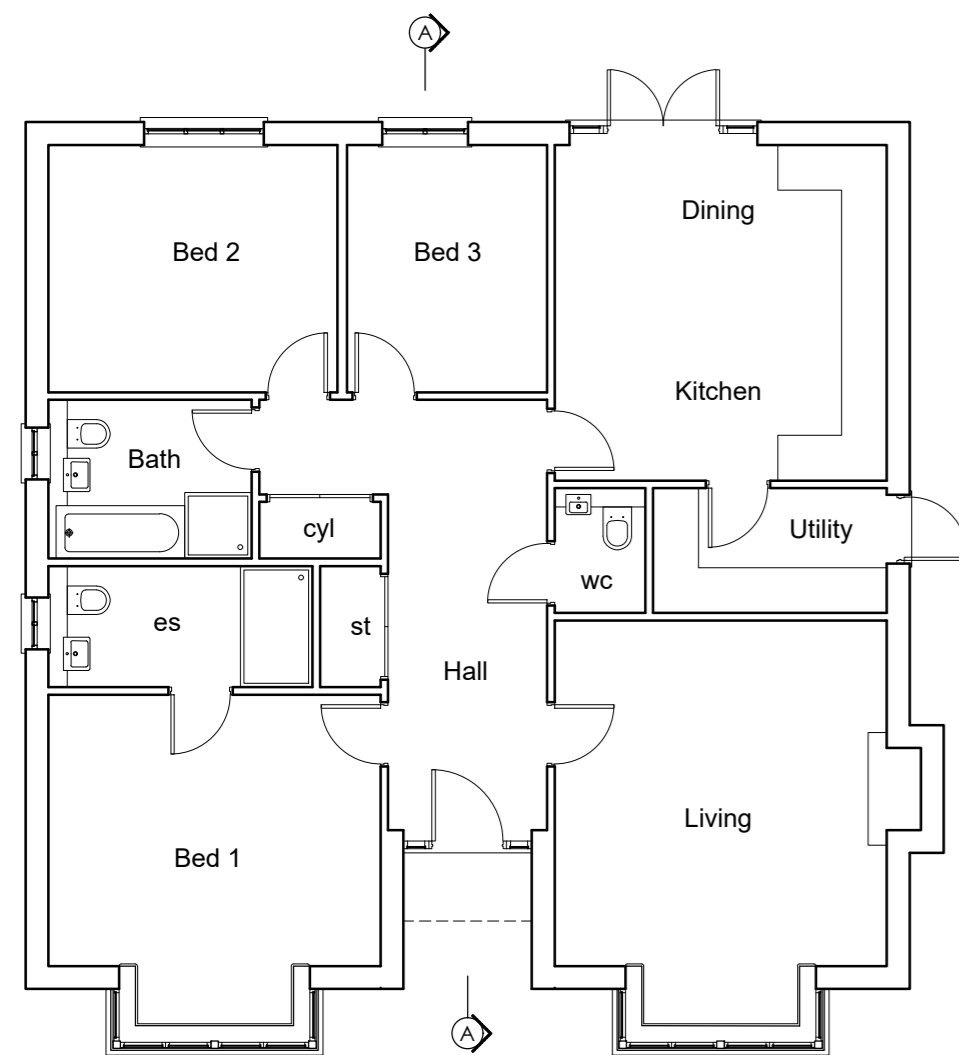


Ground Floor Plan
GIFA 120 sqm / 1291 sqft




Front Elevation

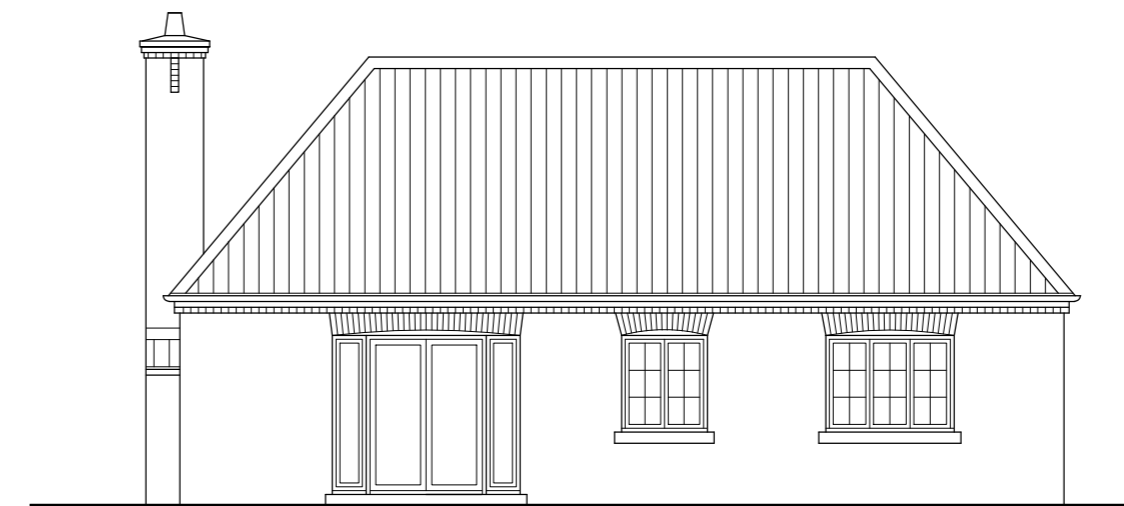


Rear Elevation

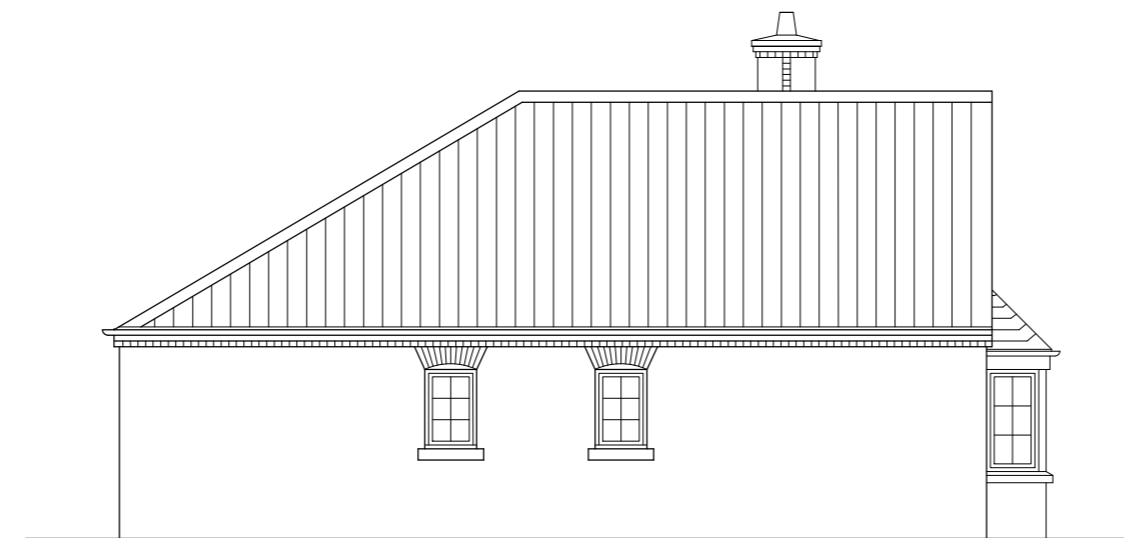

Side Elevation

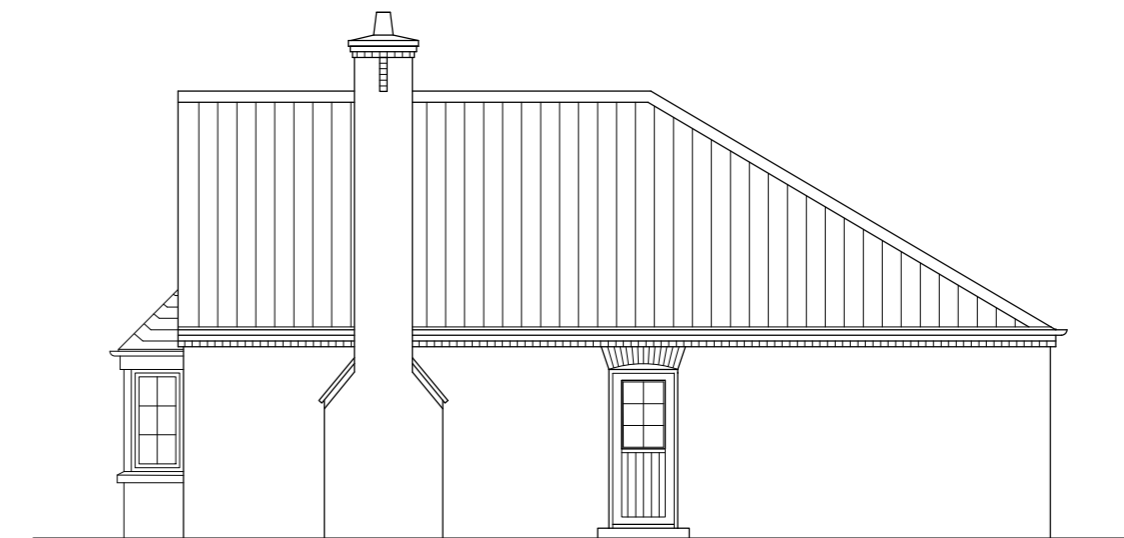


Side Elevation

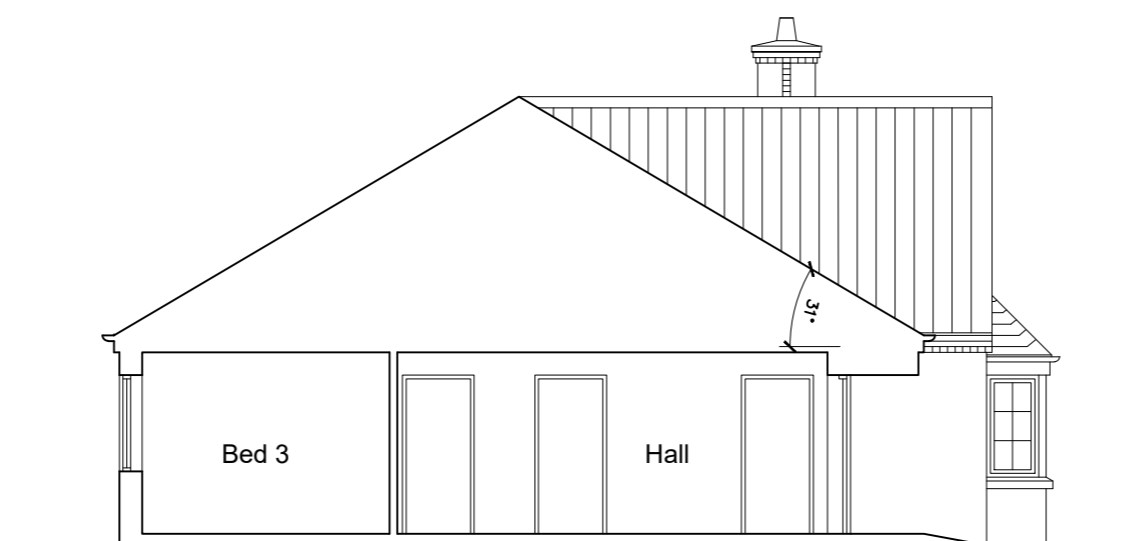

Typical Section
A-A

Materials	
1. Roofs	Lincolnshire pantile
2. Walls	Facing brickwork - colour red
3. Windows	Timber - colour tbc
4. Cills	Artstone
5. Eaves/verge	Red brick detailing
6. Heads	Facing brickwork - colour red
7. R.w. goods	Upvc - colour black

 

Rev	Revision note	Date	Drawn by
	PROPOSED DEMOLITION OF EXISTING BUNGALOW WITH REPLACEMENT 3NO DWELLINGS AT BLACKSMITHS LANE, TETFORD		
	Drawn by KB	Checked	Date APRIL 2020
	PLOT 3	Dwg No J1744 00133	Scale 1:100 @ A2
			Rev