



Do not scale off this drawing – All dimensions and setting out to be verified on site. If in doubt contact the originator for clarification.
 This drawing is the property of FRAMEWORK. Copyright is reserved by them and the drawing is issued on the condition that it is not copied, reproduced, retained or disclosed to any unauthorised person, either wholly or in part without the consent in writing of FRAMEWORK

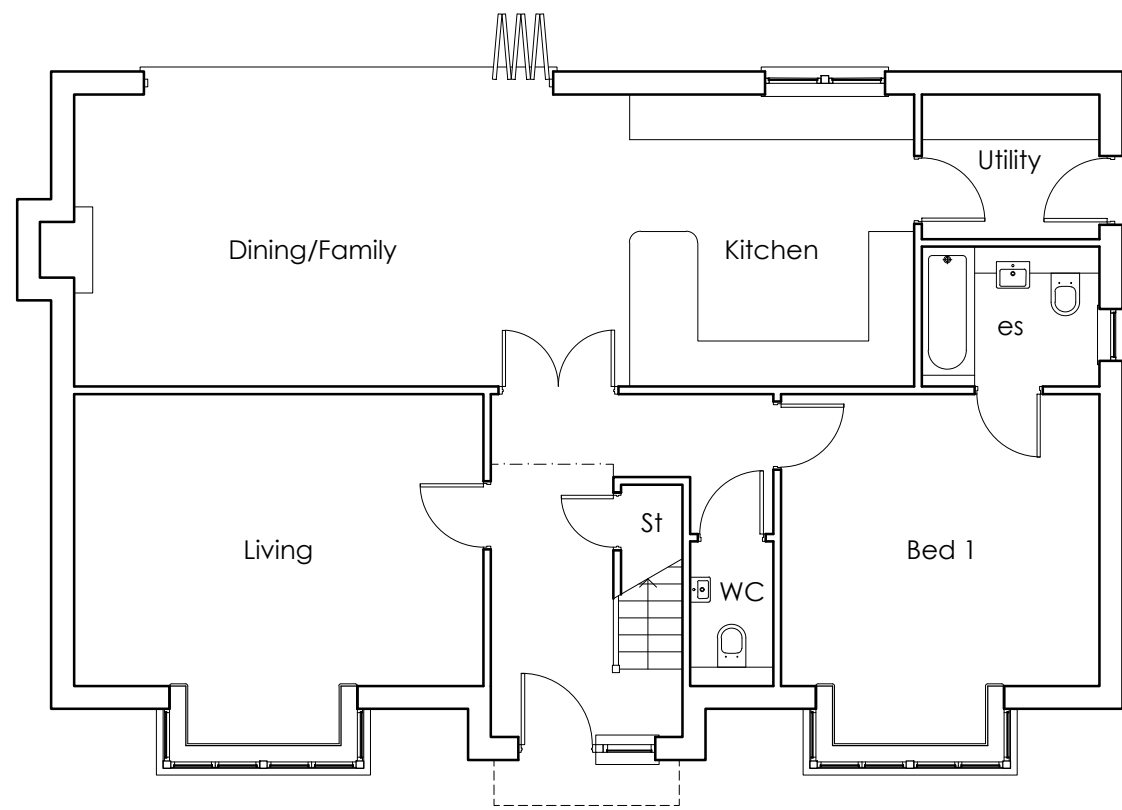

GROUND FLOOR PLAN

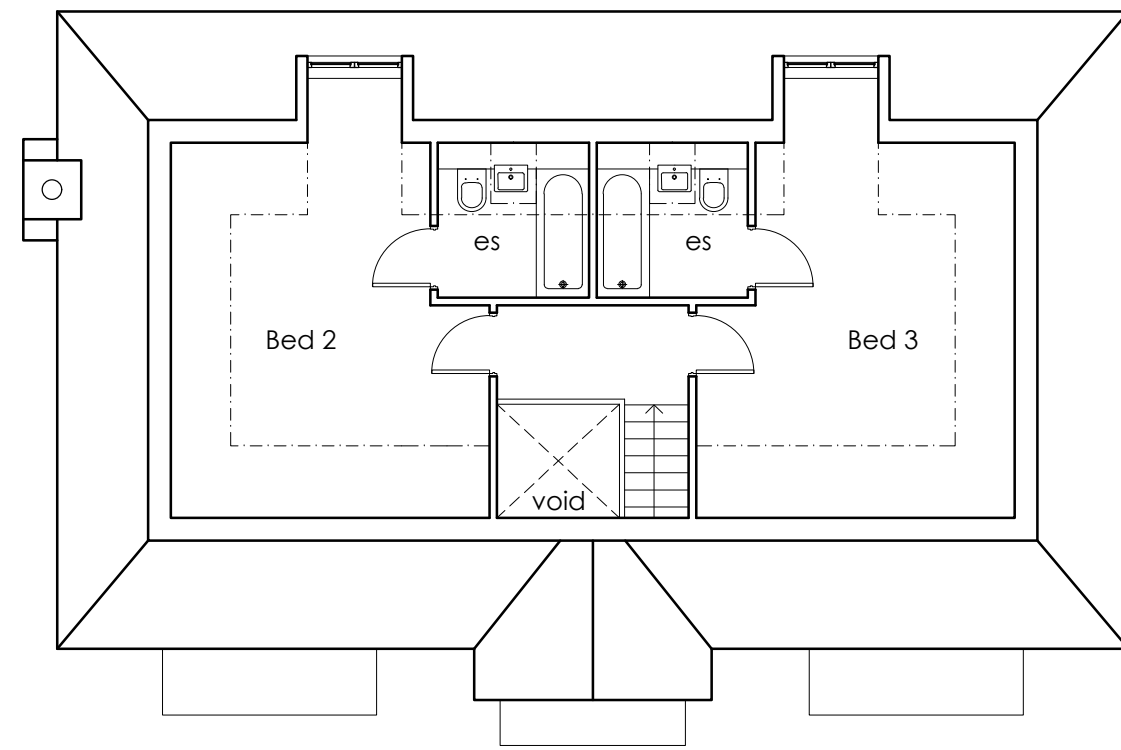

FIRST FLOOR PLAN

PROPOSED FLOOR PLANS (scale 1:100)



Scale bar 1:100.

PLANNING ISSUE

B	PLANNING ISSUE	02.06.2021	SW
A	GENERAL AMENDMENTS	07.05.2021	SW
Rev	Revision note	Date	Drawn by
	PROPOSED ONE OFF DWELLING AT, BLACKSMITHS LANE, TETFORD		
	Drawn by SW	Checked	Date MAY 21
	PROPOSED PLANS	Dwg No J1744 00152	Scale 1:100 @ A3
	Framework Architects		Rev B