
 


PEARL STREET MALL

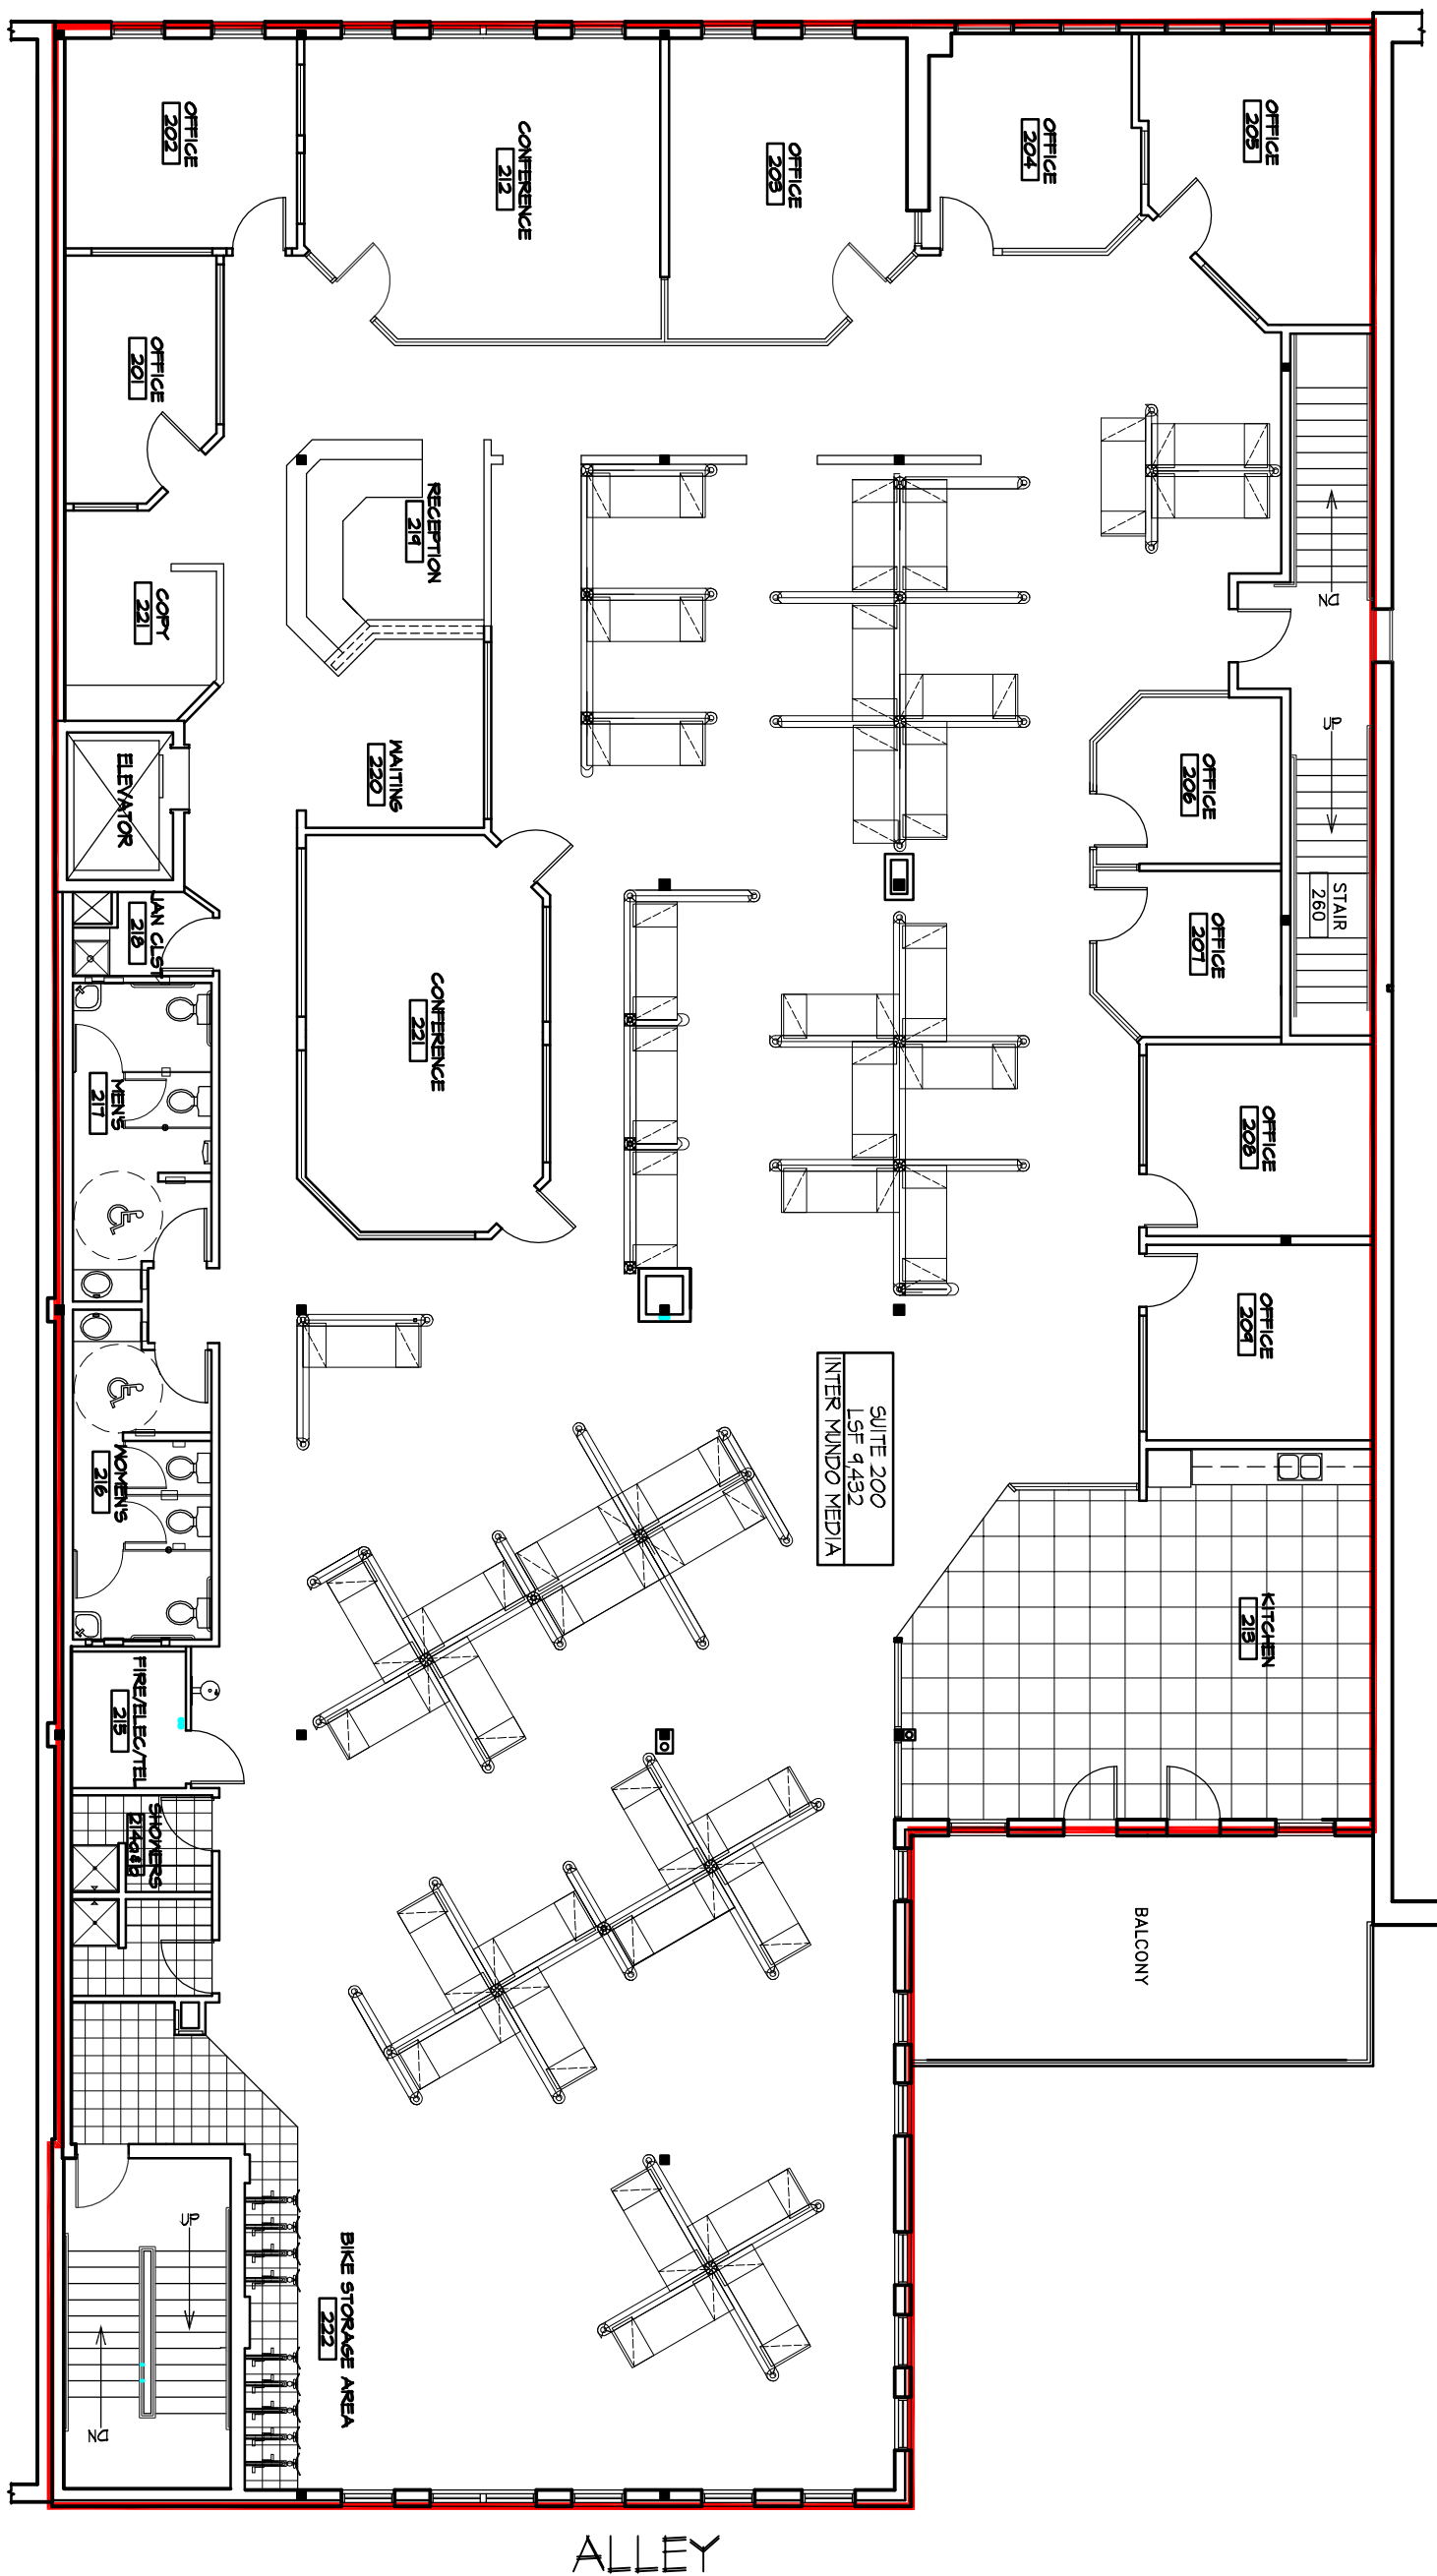

1433 Pearl Street, L.L.C.

1433 Pearl Street Mall
Boulder, Colorado 80302

Second Floor Plan

psmp
 Pearl Street Mall
 Properties, Inc
 1420 Pearl Street, Suite 200
 Boulder, CO 80302

SHEET NO:
 1433 2ndFlr website
 DATE: 30 JULY 2010

Midyette architects p.c.
 Architecture • Planning • Interior Design
 Boulder • Santa Fe
 1420 Pearl Street, Suite 201
 Boulder, Colorado 80302
 (303) 443-9960 Fax 443-9920

COPYRIGHT 2010
 All drawn and written information duplicated, disclosed, or
 otherwise appearing herein shall not be used without
 written consent of Midyette architects p.c.