
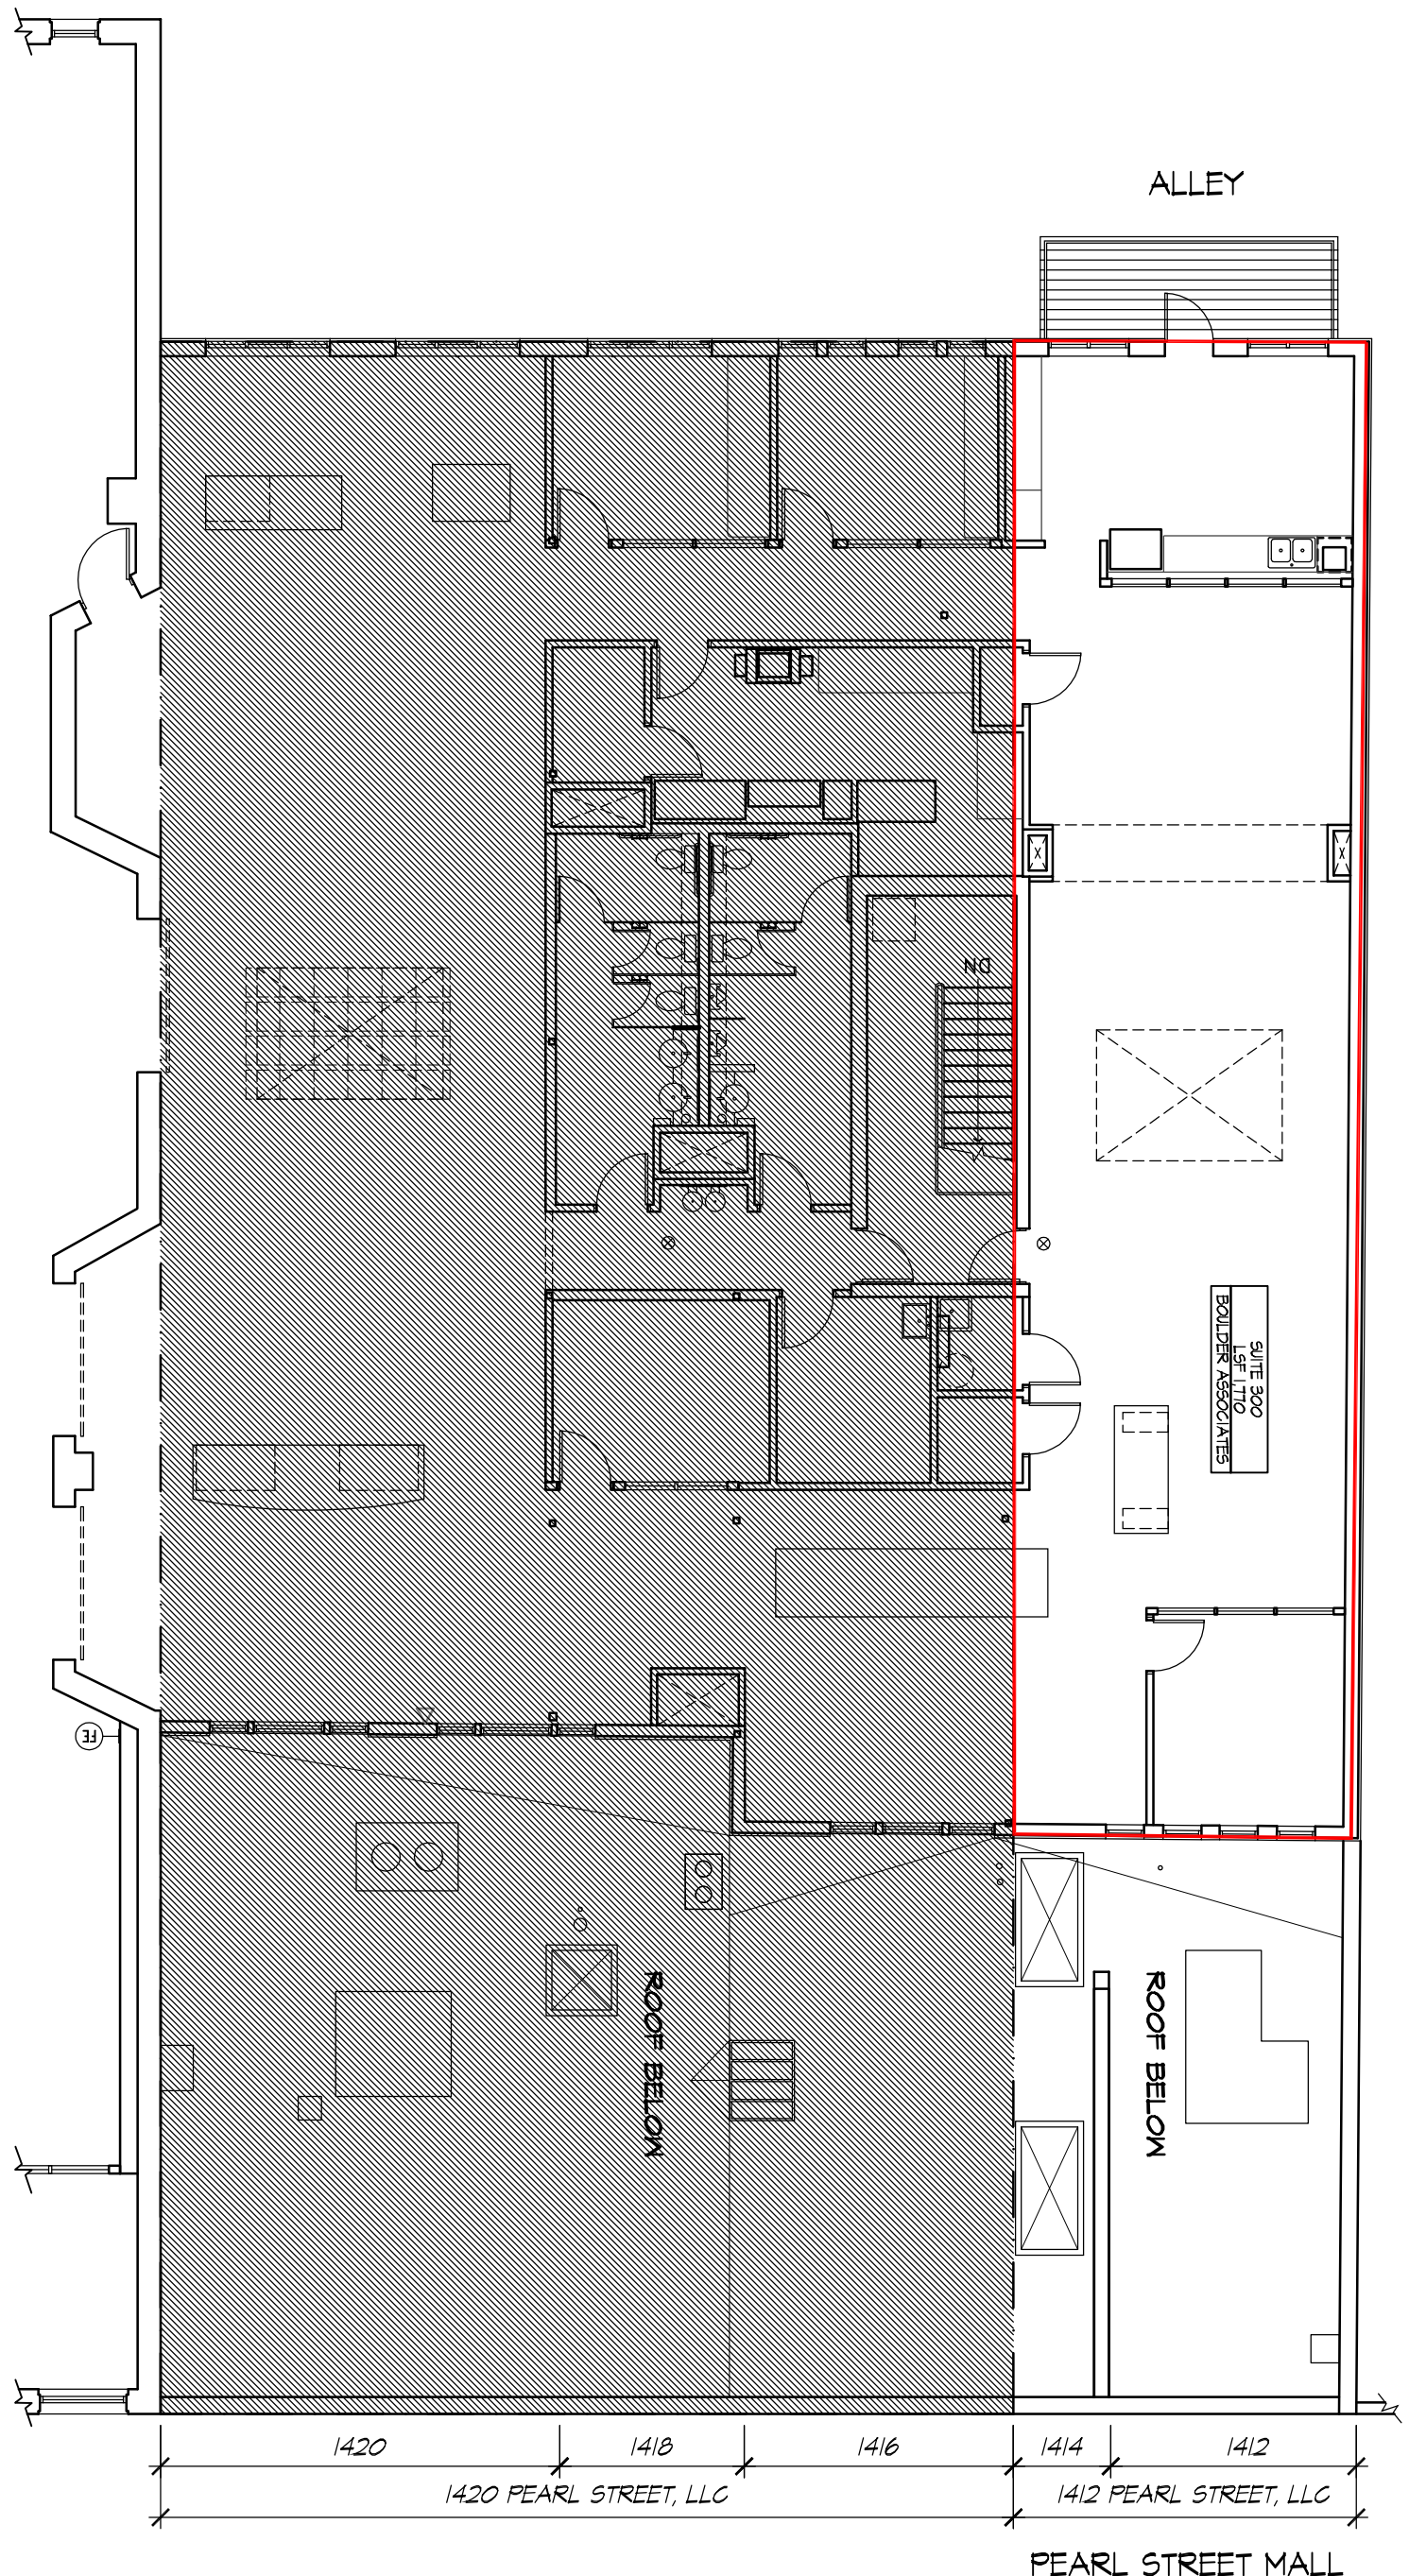


1 **THIRD FLOOR PLAN**
SCALE: 3/32" = 1'-0"

 

Midyette architects, p.c.
Architecture • Planning • Interior Design
Boulder, Santa Fe
1420 Pearl Street, Suite 201
Boulder, Colorado 80302
(303) 443-9960 Fax 443-9920

COPYRIGHT 2009
All drawn and written information duplicated, disclosed, or otherwise appearing herein shall not be used without written consent of Midyette architects p.c.

JOB NO. **XX50**

1412 Pearl Street, L.L.C.
Lease Log
Boulder, Colorado 80302

CONTENTS:
3rd Floor Plan
SUITE 300

ISSUE RECORD:	
DRAWN:	PSA
CHECKED:	JMM
REVISED:	

SHEET NO.: **A130**
DATE: 06.16.2010