
 


14TH STREET

SPRUCE STREET

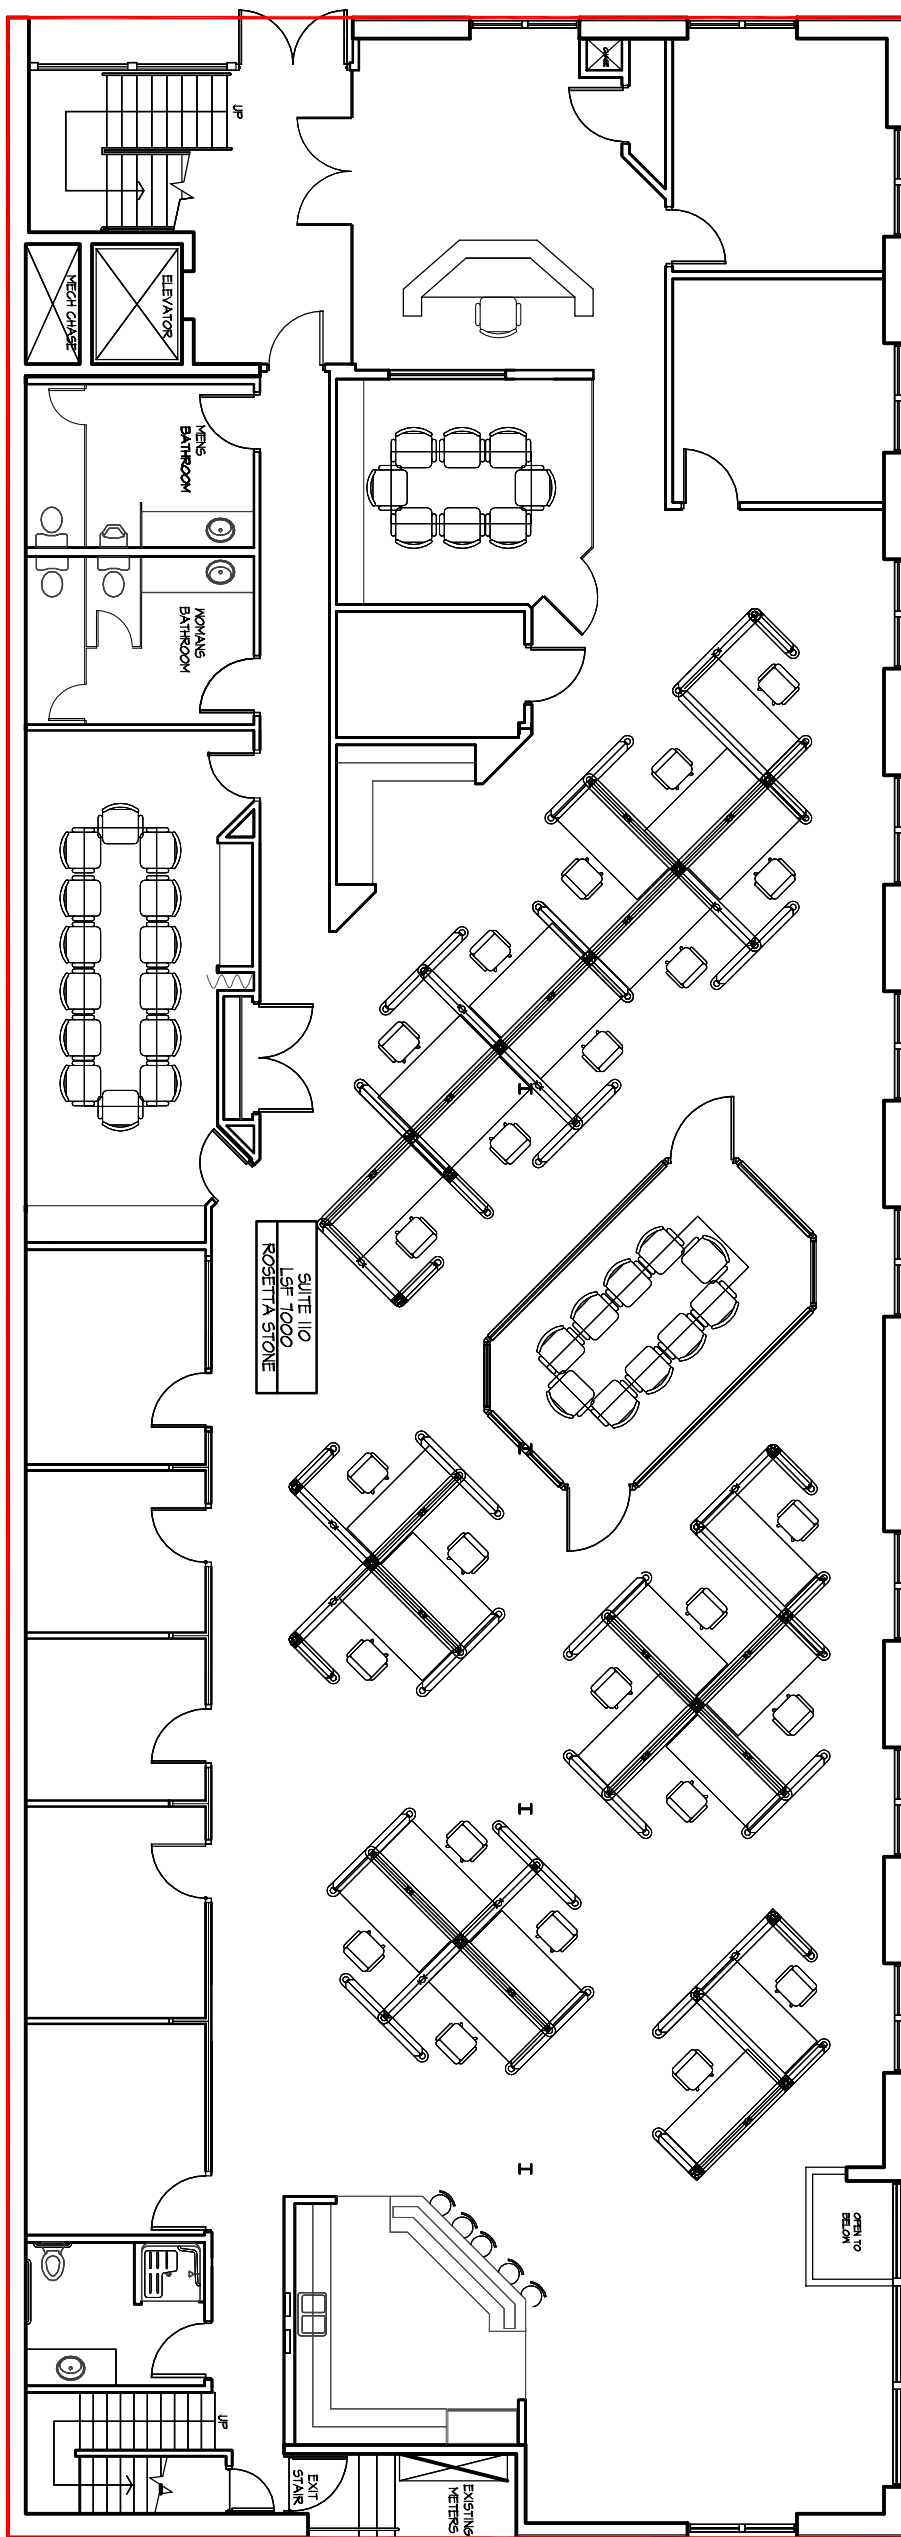

# 2040 14th Street, L.L.C.

2040 14th Street

Boulder, Colorado 80302

## First Floor Plan

SHEET NO:  
2040 1stFlr website

DATE: 02 AUGUST 2010

**Midyette architects p.c.**  
 Architecture • Planning • Interior Design  
 Boulder • Santa Fe

1420 Pearl Street, Suite 201  
 Boulder, Colorado 80302  
 (303) 443-9960 Fax 443-9920

COPYRIGHT 2010  
All drawn and written information duplicated, disclosed, or otherwise appearing herein shall not be used without written consent of Midyette architects p.c.

**psmp**  
 Pearl Street Mall  
 Properties, Inc  
 1420 Pearl Street, Suite 200  
 Boulder, CO 80302