

**CRYSTAL BUILDING, L.L.C.**  
**1401 PEARL STREET**  
**BOULDER, CO 80302**

CONTENTS:  
**LEASE LOG**  
**LOWER LEVEL FLOOR PLAN**

DRAWN: \_\_\_\_\_ DATE \_\_\_\_\_


CHECKED: \_\_\_\_\_ DATE \_\_\_\_\_

REVISED: \_\_\_\_\_

DATE: 10.12.2012

SHEET NO:

**A100**

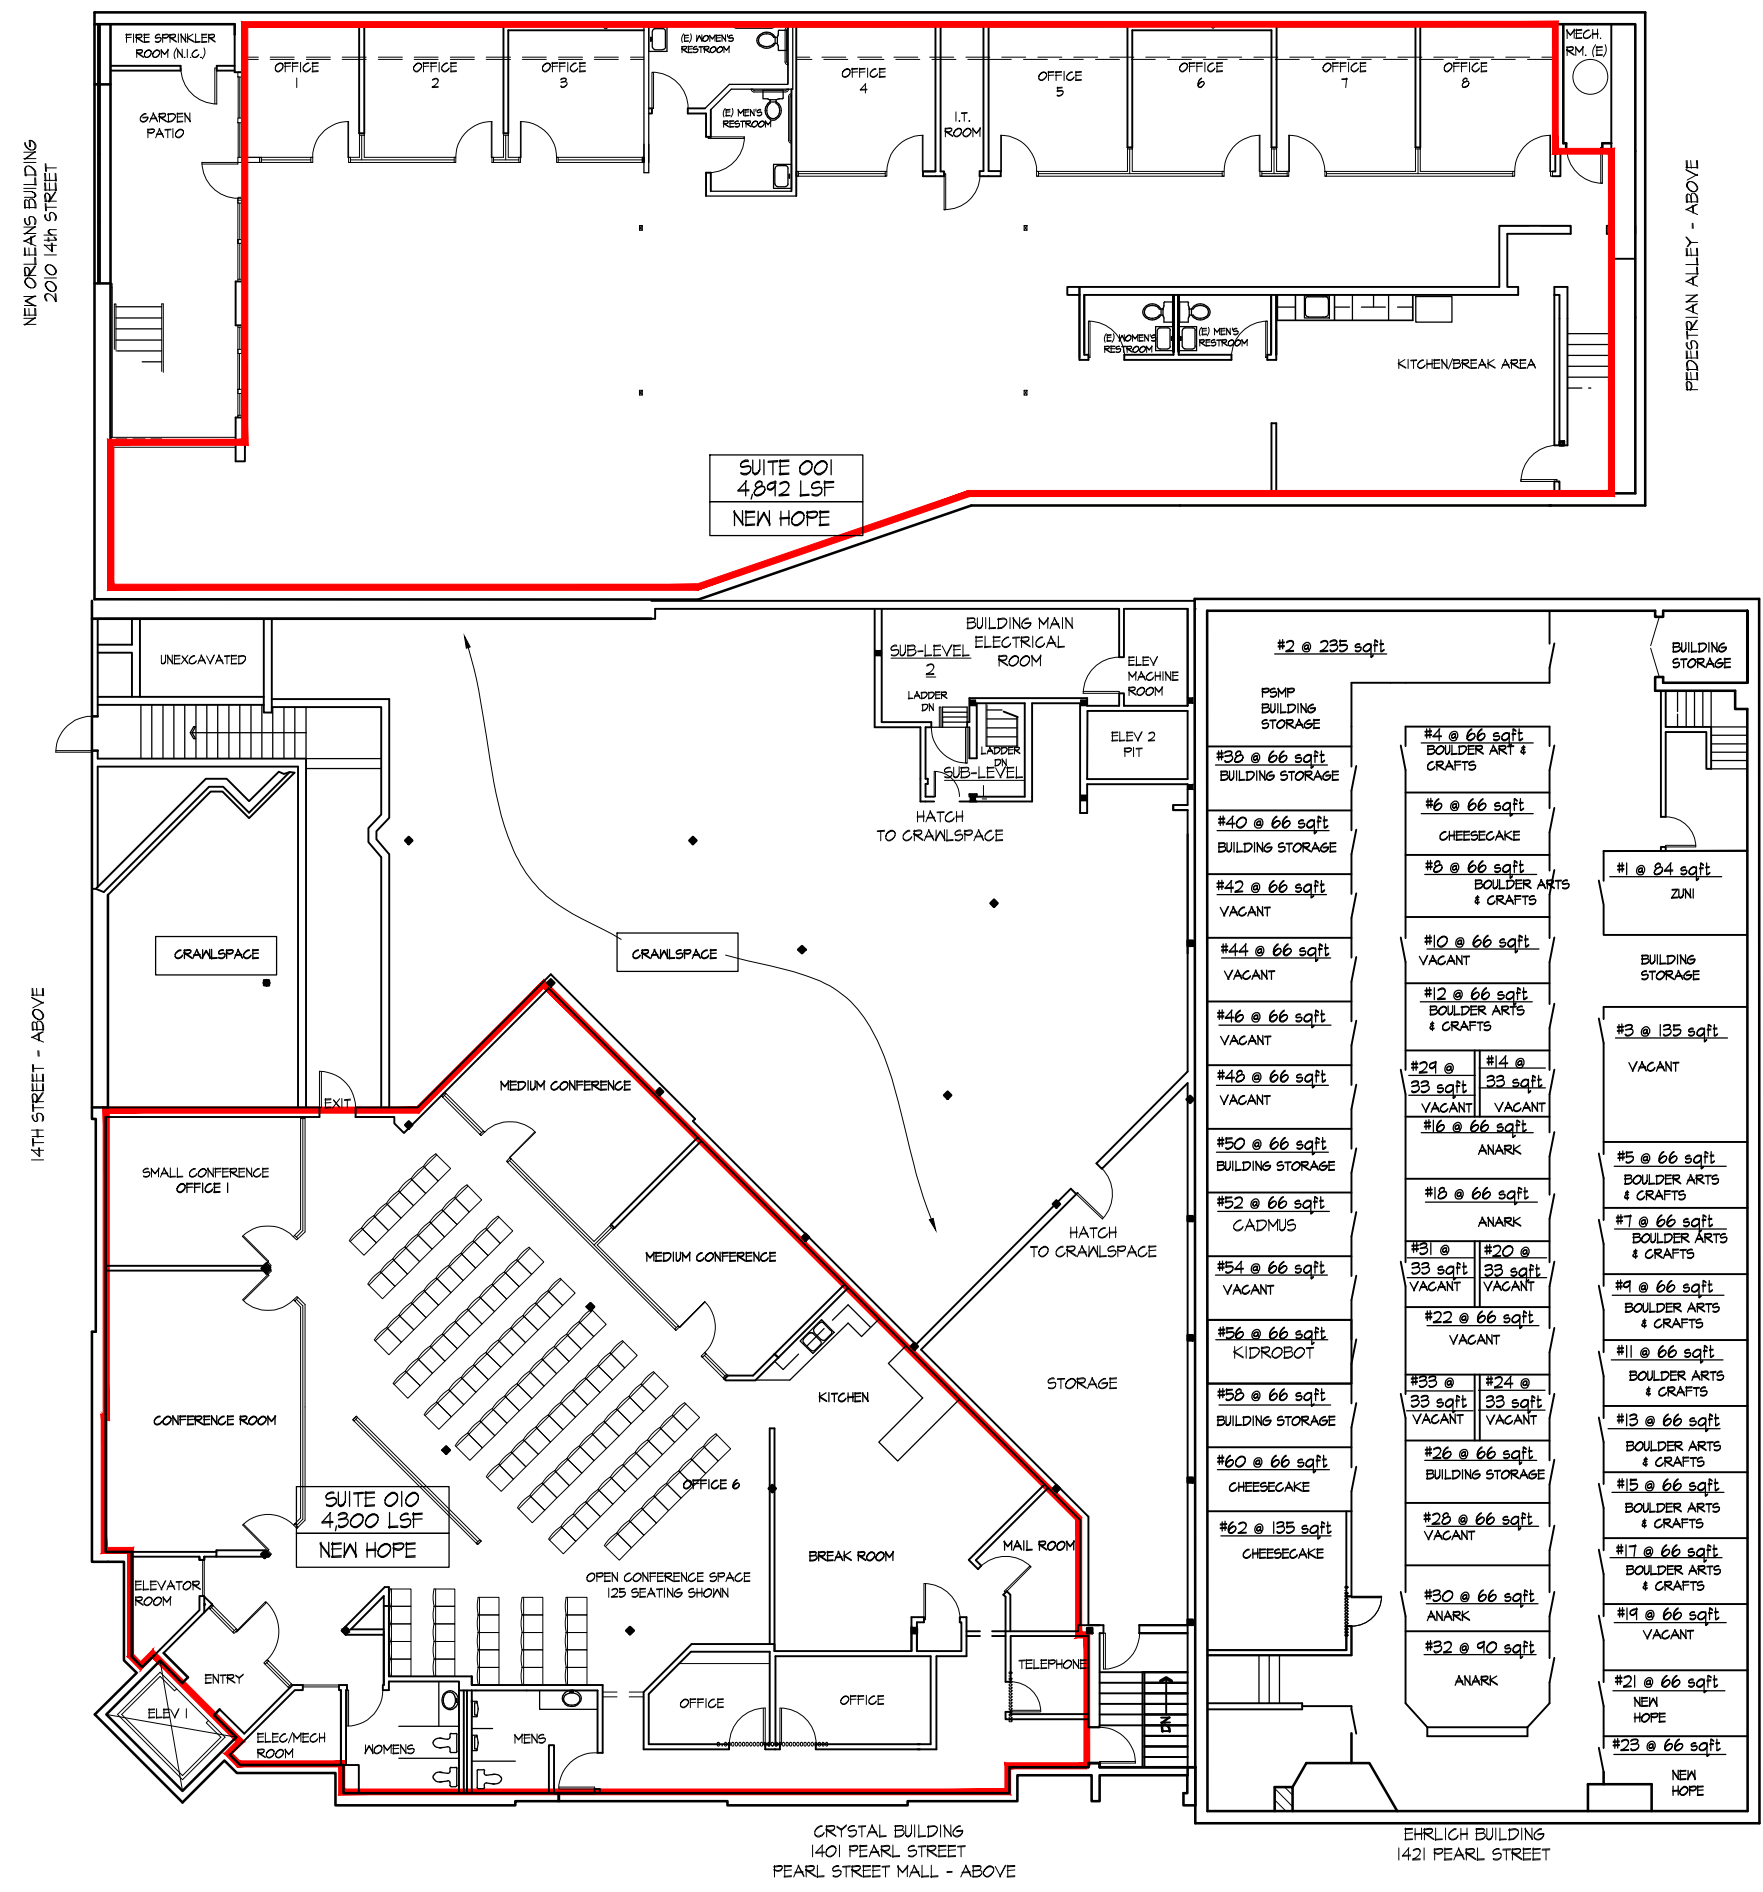

NOTE:  
THIS DRAWING IS PROVIDED AS A COURTESY, AND ARE OF THE EXISTING CONDITIONS TO THE BEST OF THE OWNER'S KNOWLEDGE. THE INFORMATION CONTAINED HEREIN MUST BE FIELD VERIFIED BEFORE RELIANCE ON SAID INFORMATION. ANY VARIATION MUST BE BROUGHT TO THE OWNER'S ATTENTION.

**1 LOWER LEVEL FLOOR PLAN**  
SCALE: 1/16" = 1'-0"