

**CRYSTAL BUILDING, L.L.C.**  
**1401 PEARL STREET**  
**BOULDER, CO 80302**

CONTENTS:

LEASE LOG  
 FIRST FLOOR PLAN

DRAWN: \_\_\_\_\_ DATE \_\_\_\_\_

CHECKED: \_\_\_\_\_ DATE \_\_\_\_\_


REVISED: \_\_\_\_\_

DATE: 10.12.2012

SHEET NO:

**A110**

NEW ORLEANS BUILDING  
2010 14th STREET

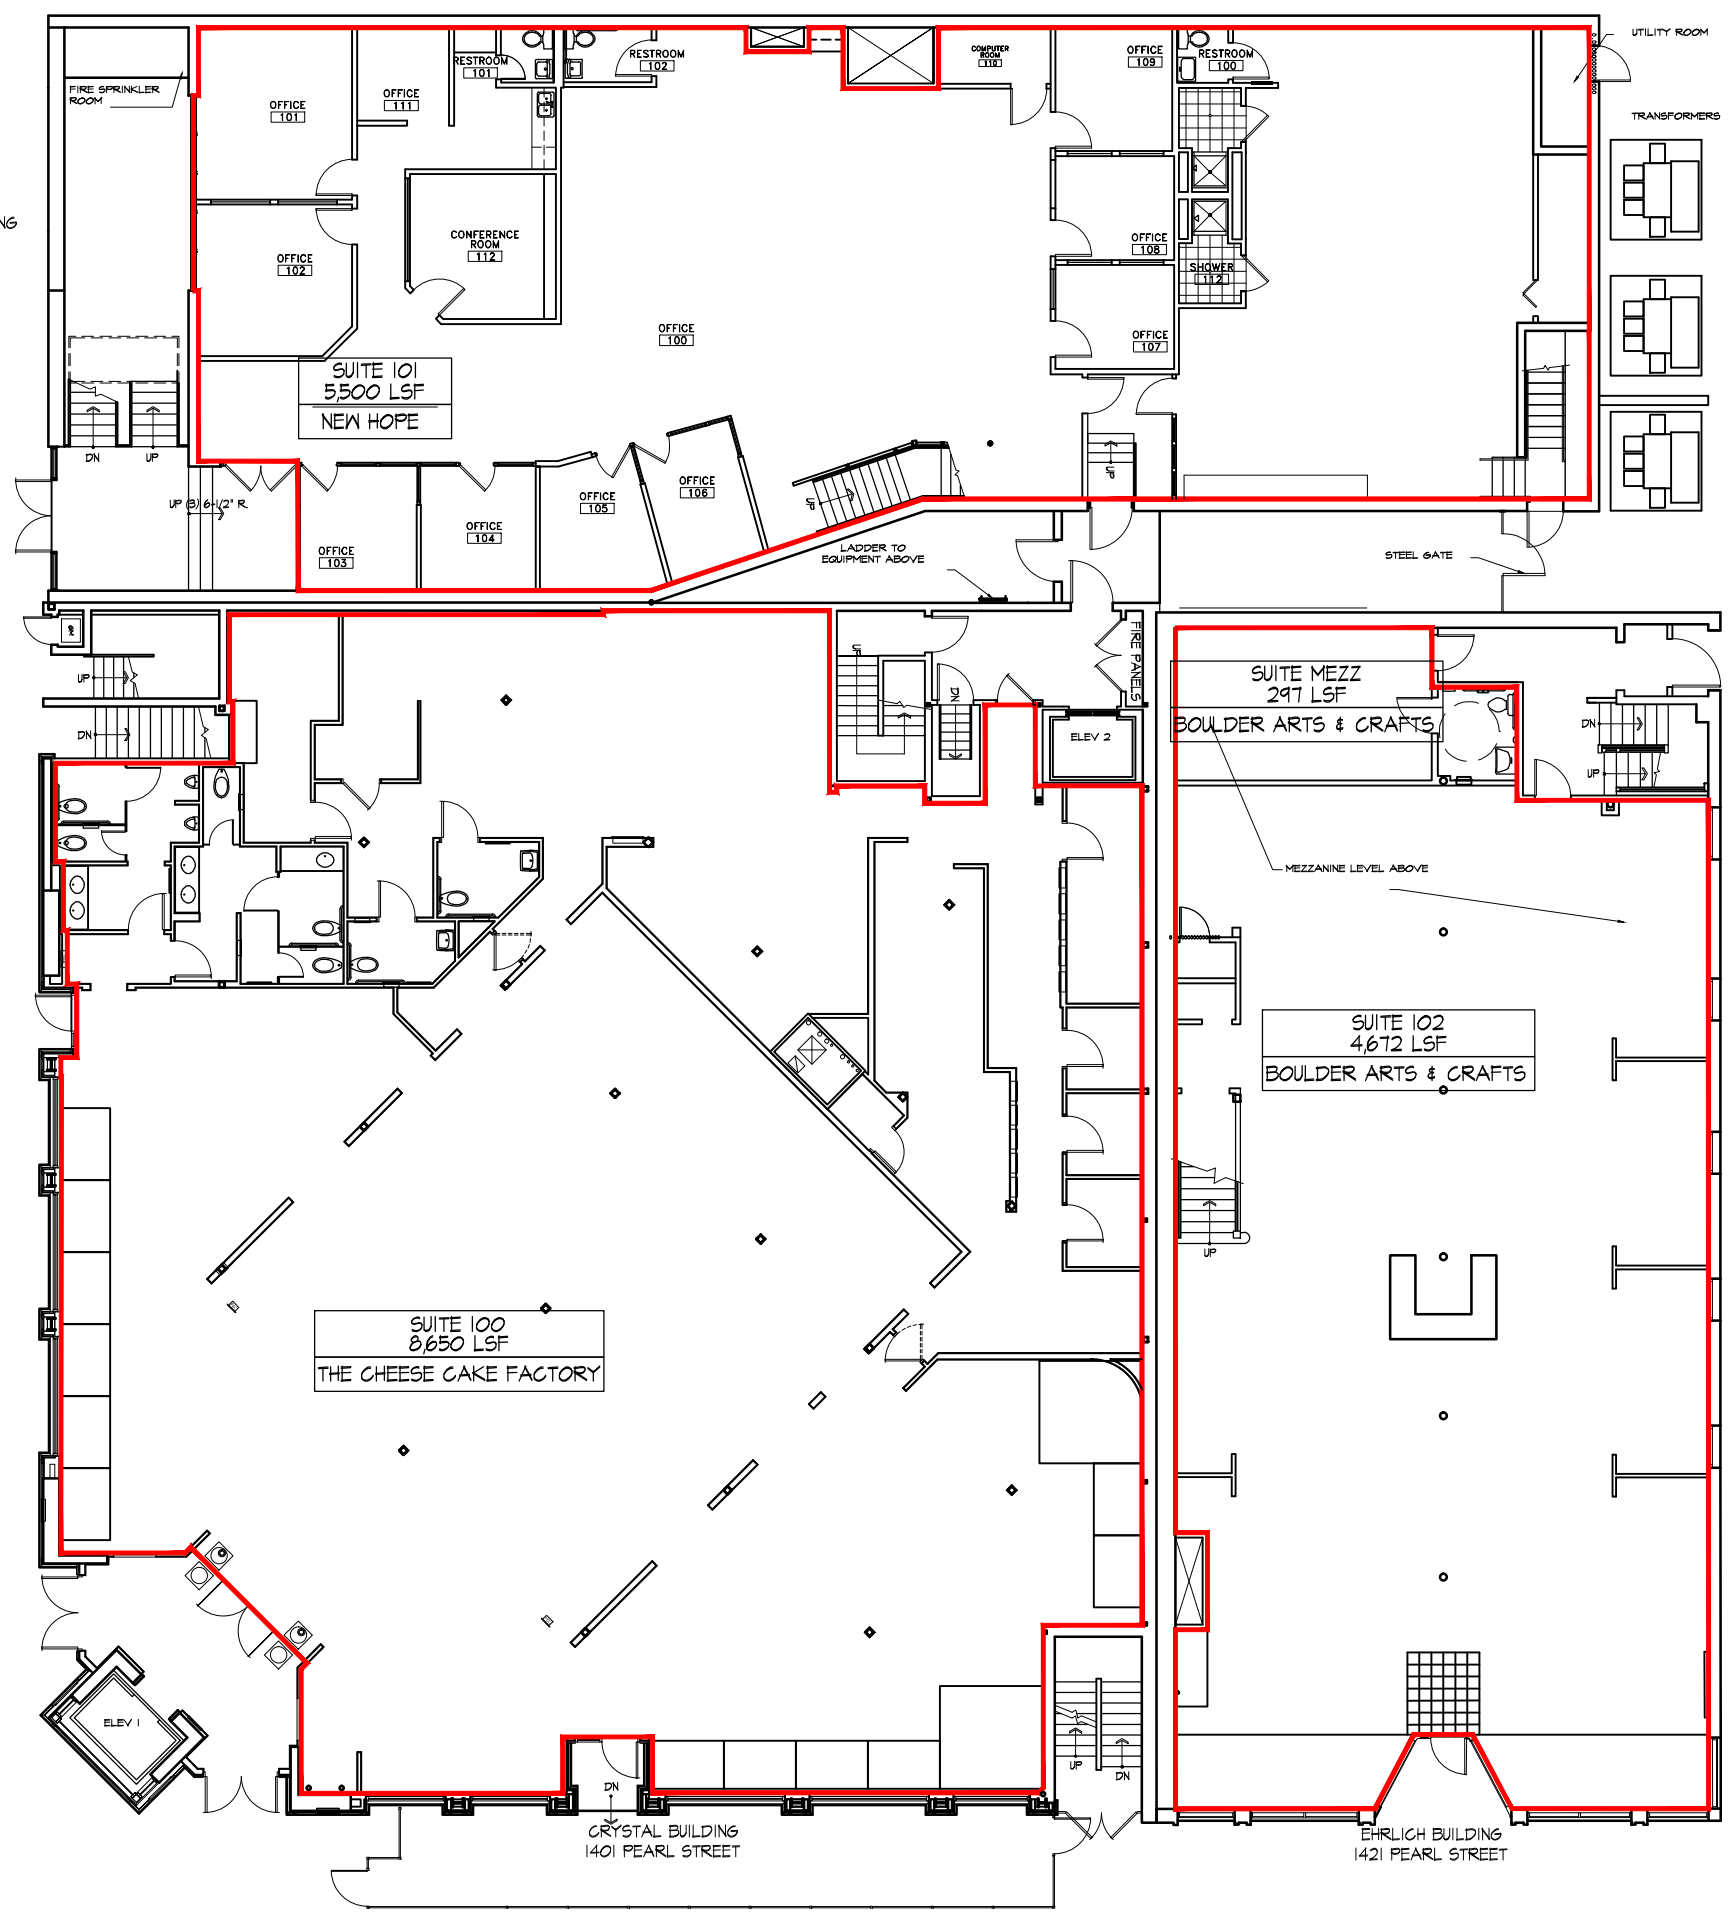

NOTE:  
 THIS DRAWING IS PROVIDED AS A COURTESY, AND ARE OF THE EXISTING CONDITIONS TO THE BEST OF THE OWNER'S KNOWLEDGE. THE INFORMATION CONTAINED HEREIN MUST BE FIELD VERIFIED BEFORE RELIANCE ON SAID INFORMATION. ANY VARIATION MUST BE BROUGHT TO THE OWNER'S ATTENTION.

**1 FIRST FLOOR PLAN**  
 SCALE: 1/16" = 1'-0"