


1 FLOOR PLAN
1:100


DESIGNER: PIP TURVEY

PROJECT: BRAUER EXTENSION

DRAWING TITLE: FLOOR PLAN

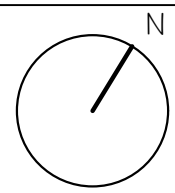

DATE: 5.12.19
SCALE: 1:100
DWG NO: A101

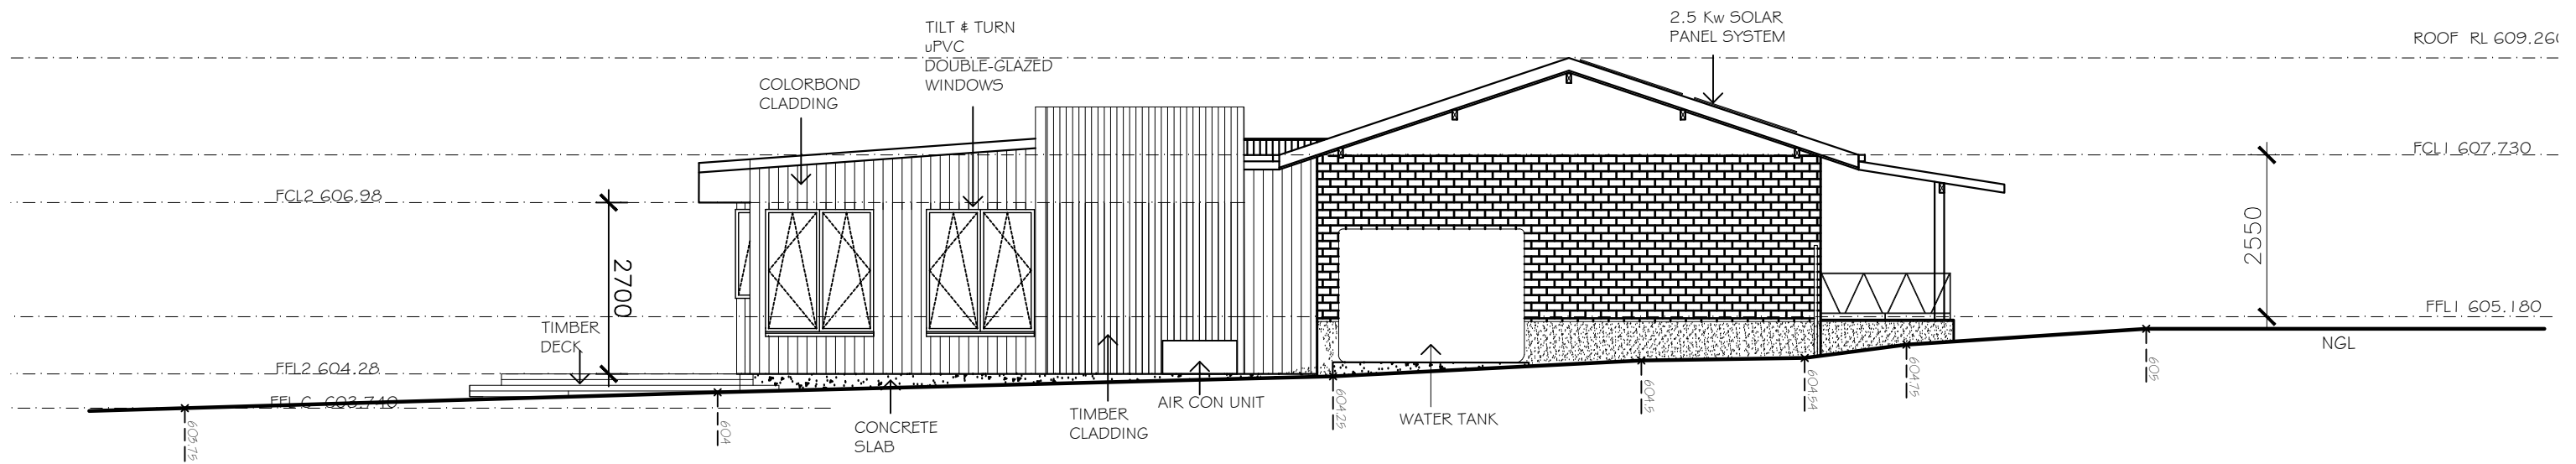

1 NORTH ELEVATION
A101 1:100



TIMBER DECKING - SPOTTED GUM



COLORBOND CLADDING - MONUMENT



WEATHERTEX TIMBER CLADDING



COLORBOND ROOF - SHALE GREY