


LOWER FLOOR

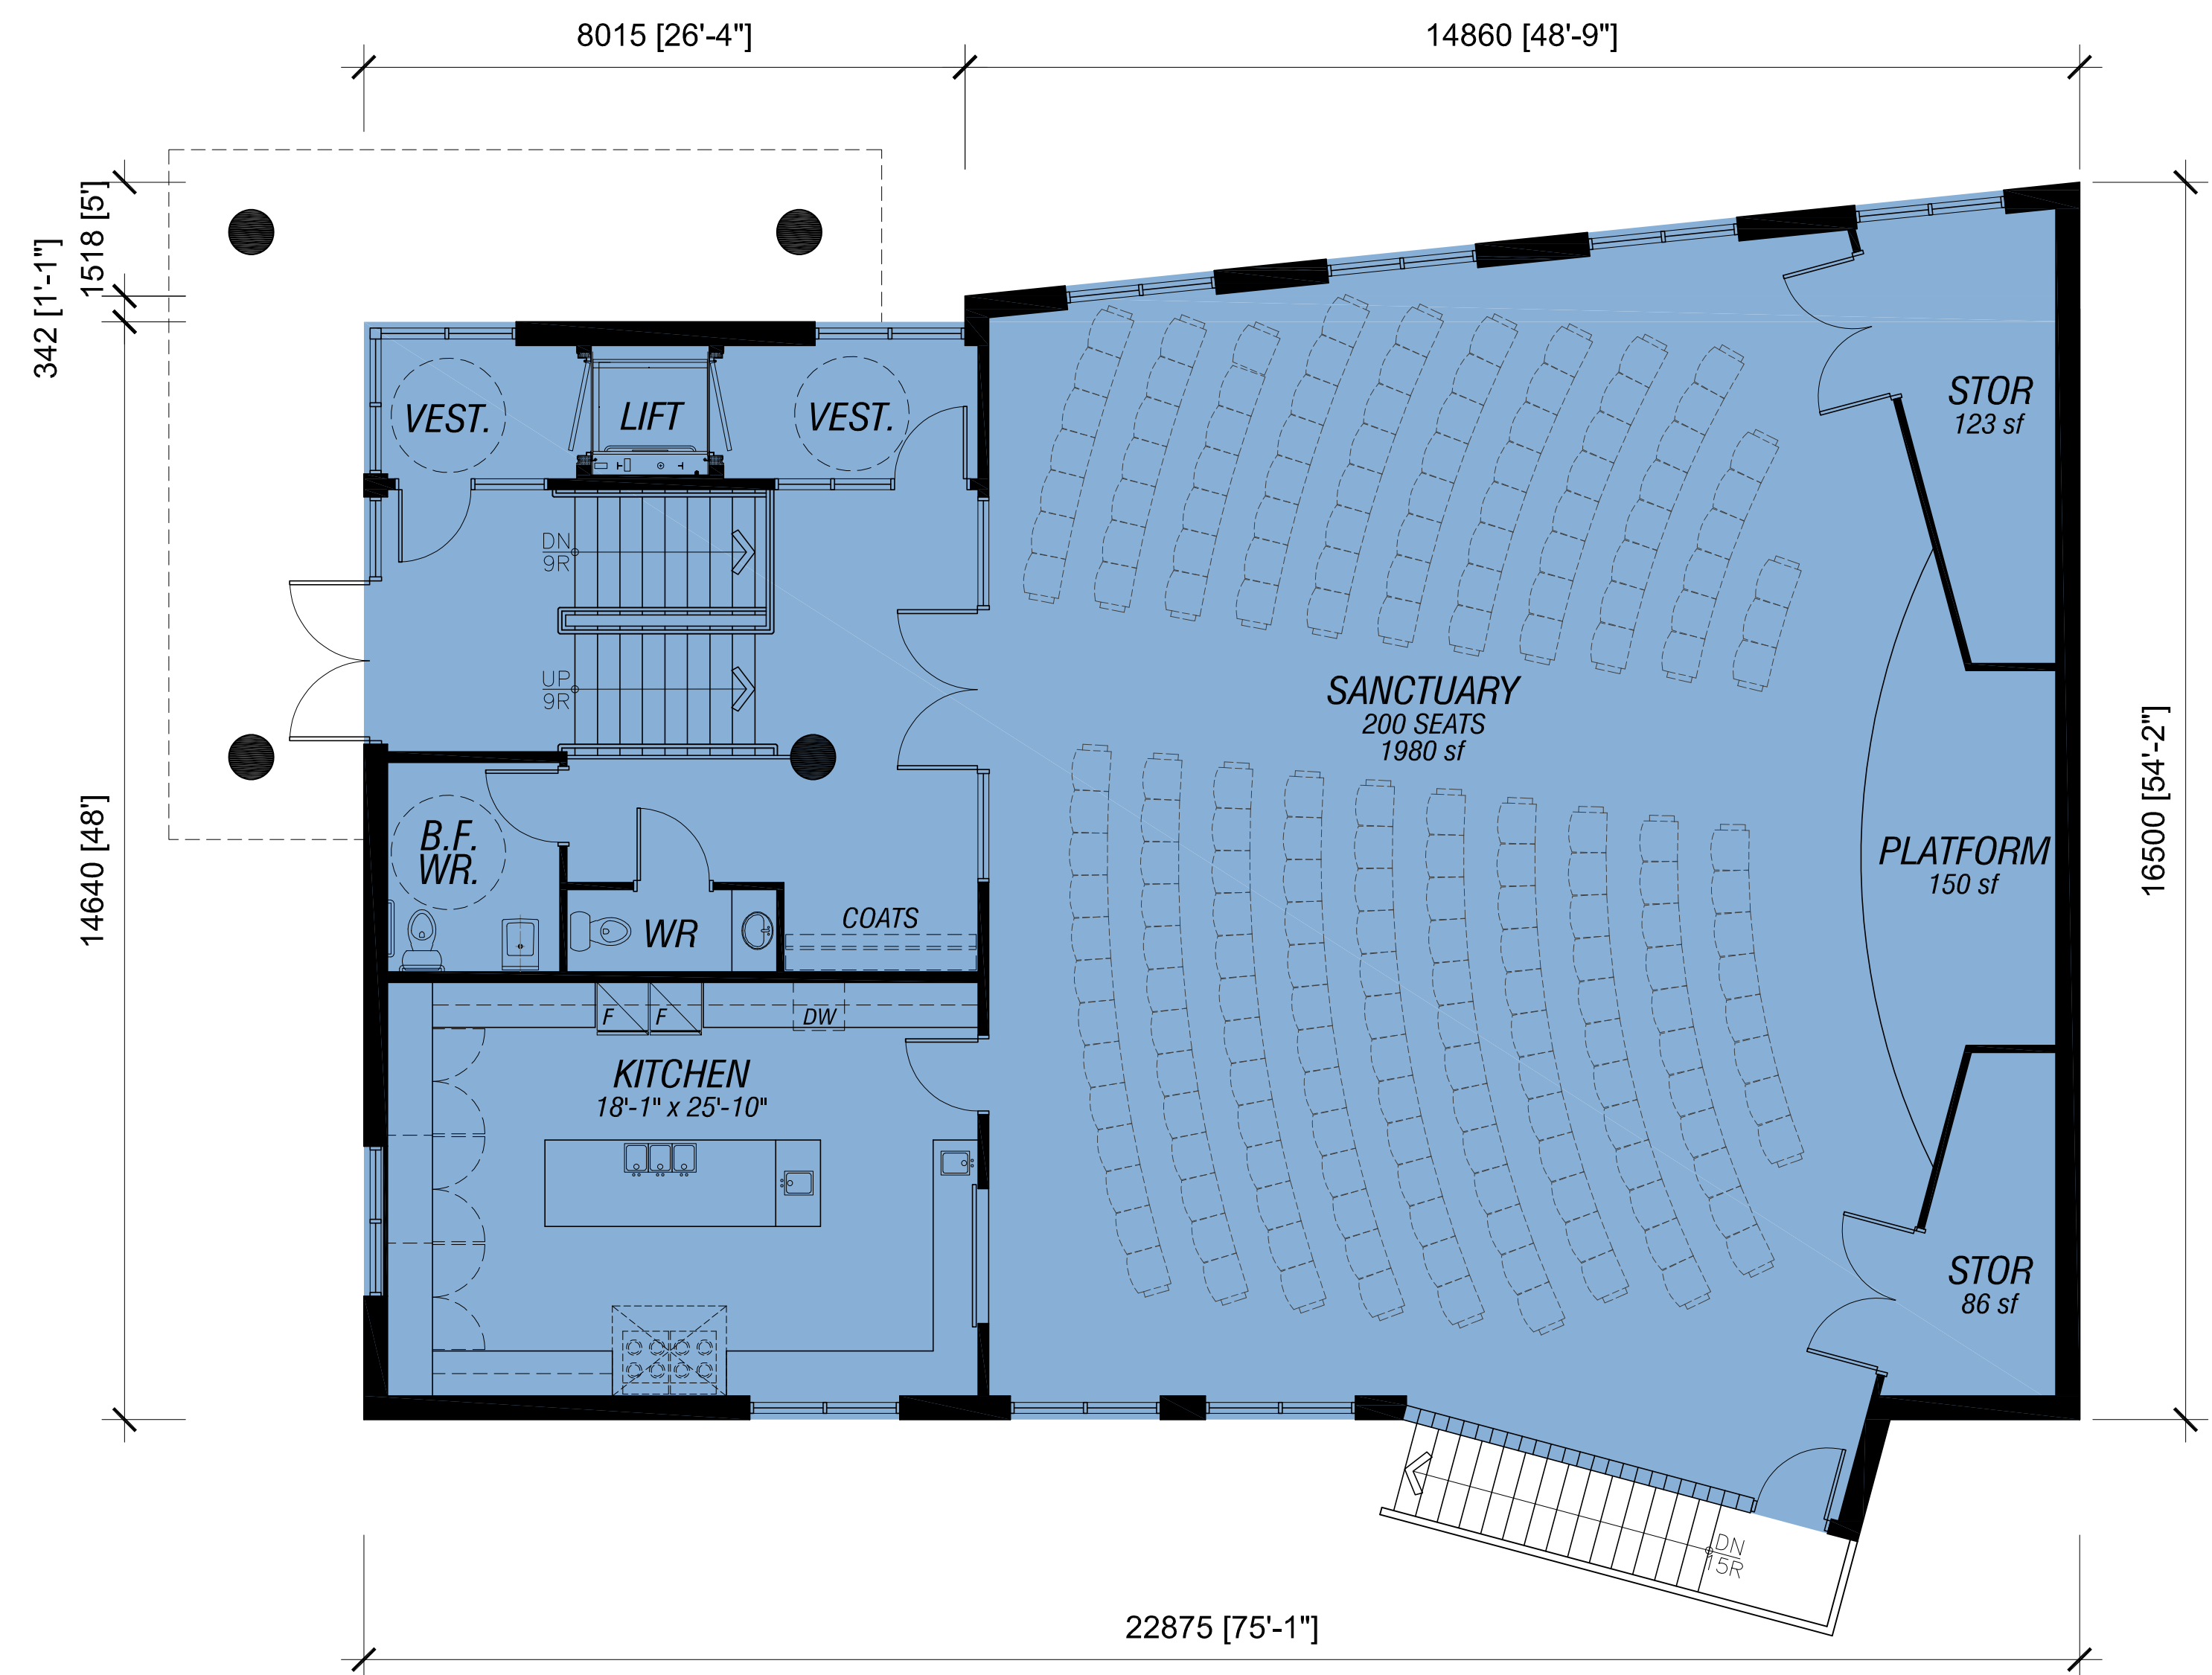

UPPER FLOOR

STREETLIGHT MINISTRIES
10 FERGUSON AVE N

HAMILTON, ONTARIO PROJECT NO: 16009

PROPOSED
FLOOR PLANS



DATE: SEPT 07, 2016
 SCALE: 1:75

P1