


PUBLISH DATE	17~10~19
SCALE @ A3	1:200
DRAWN BY:	VS
CHECKED BY: LBP# 113333	DP

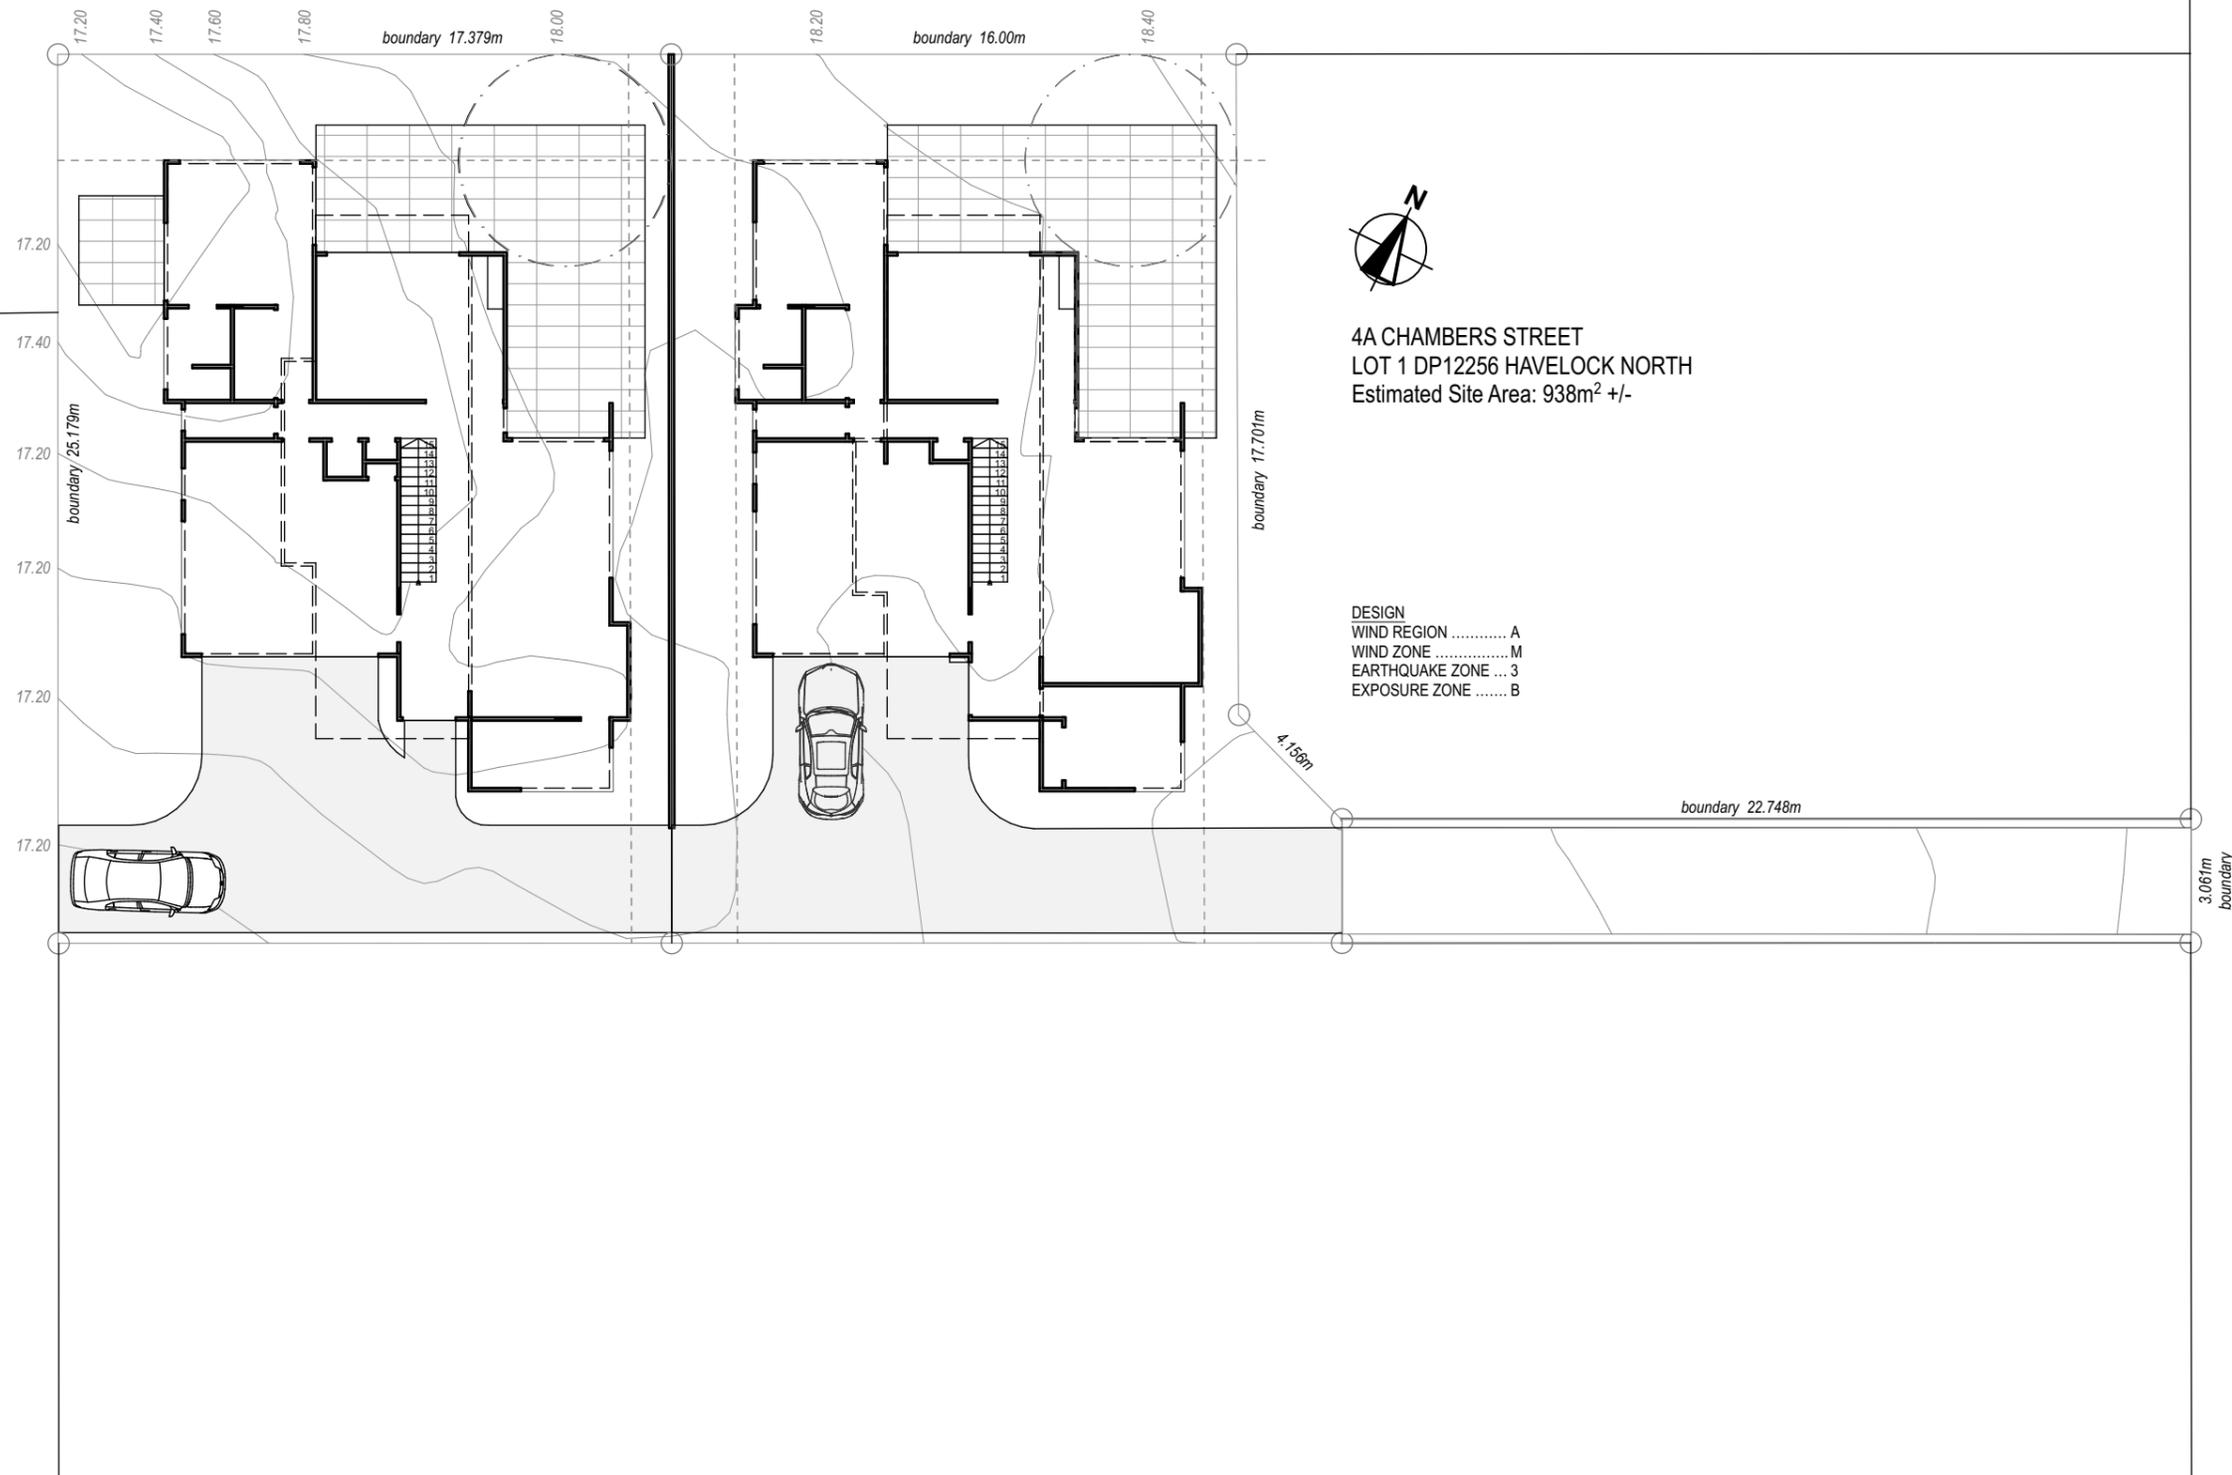


SITE PLAN

DESIGN


DON PITT
ARCHITECTURAL
DESIGN

Workshop-1/87 Bridge Street
Ahuriri - Napier
06 - 833 7934
021 232 7907

Proposed Spec Homes
Reynolds Road Ltd
4A Chambers Street
Havelock North

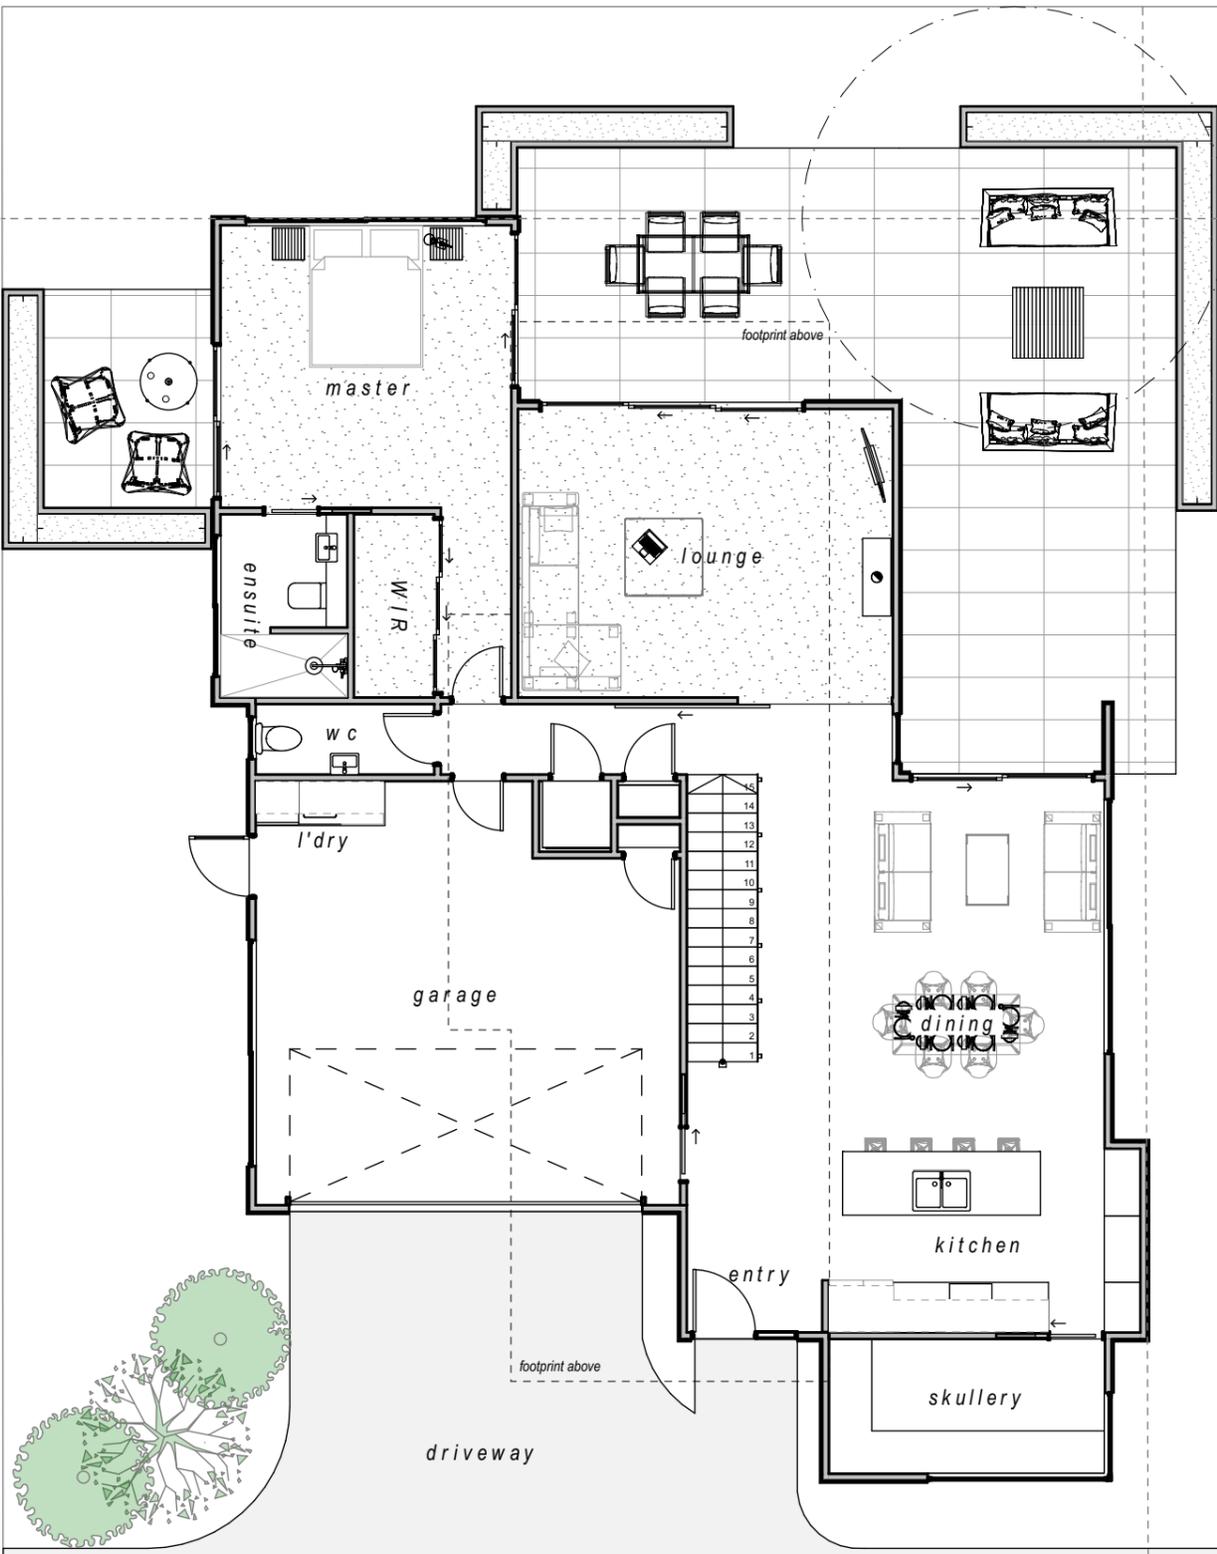

Lower Floor	157.79m ²
Upper Floor	72.75m ²
TOTAL FLOOR AREA	230.54m²

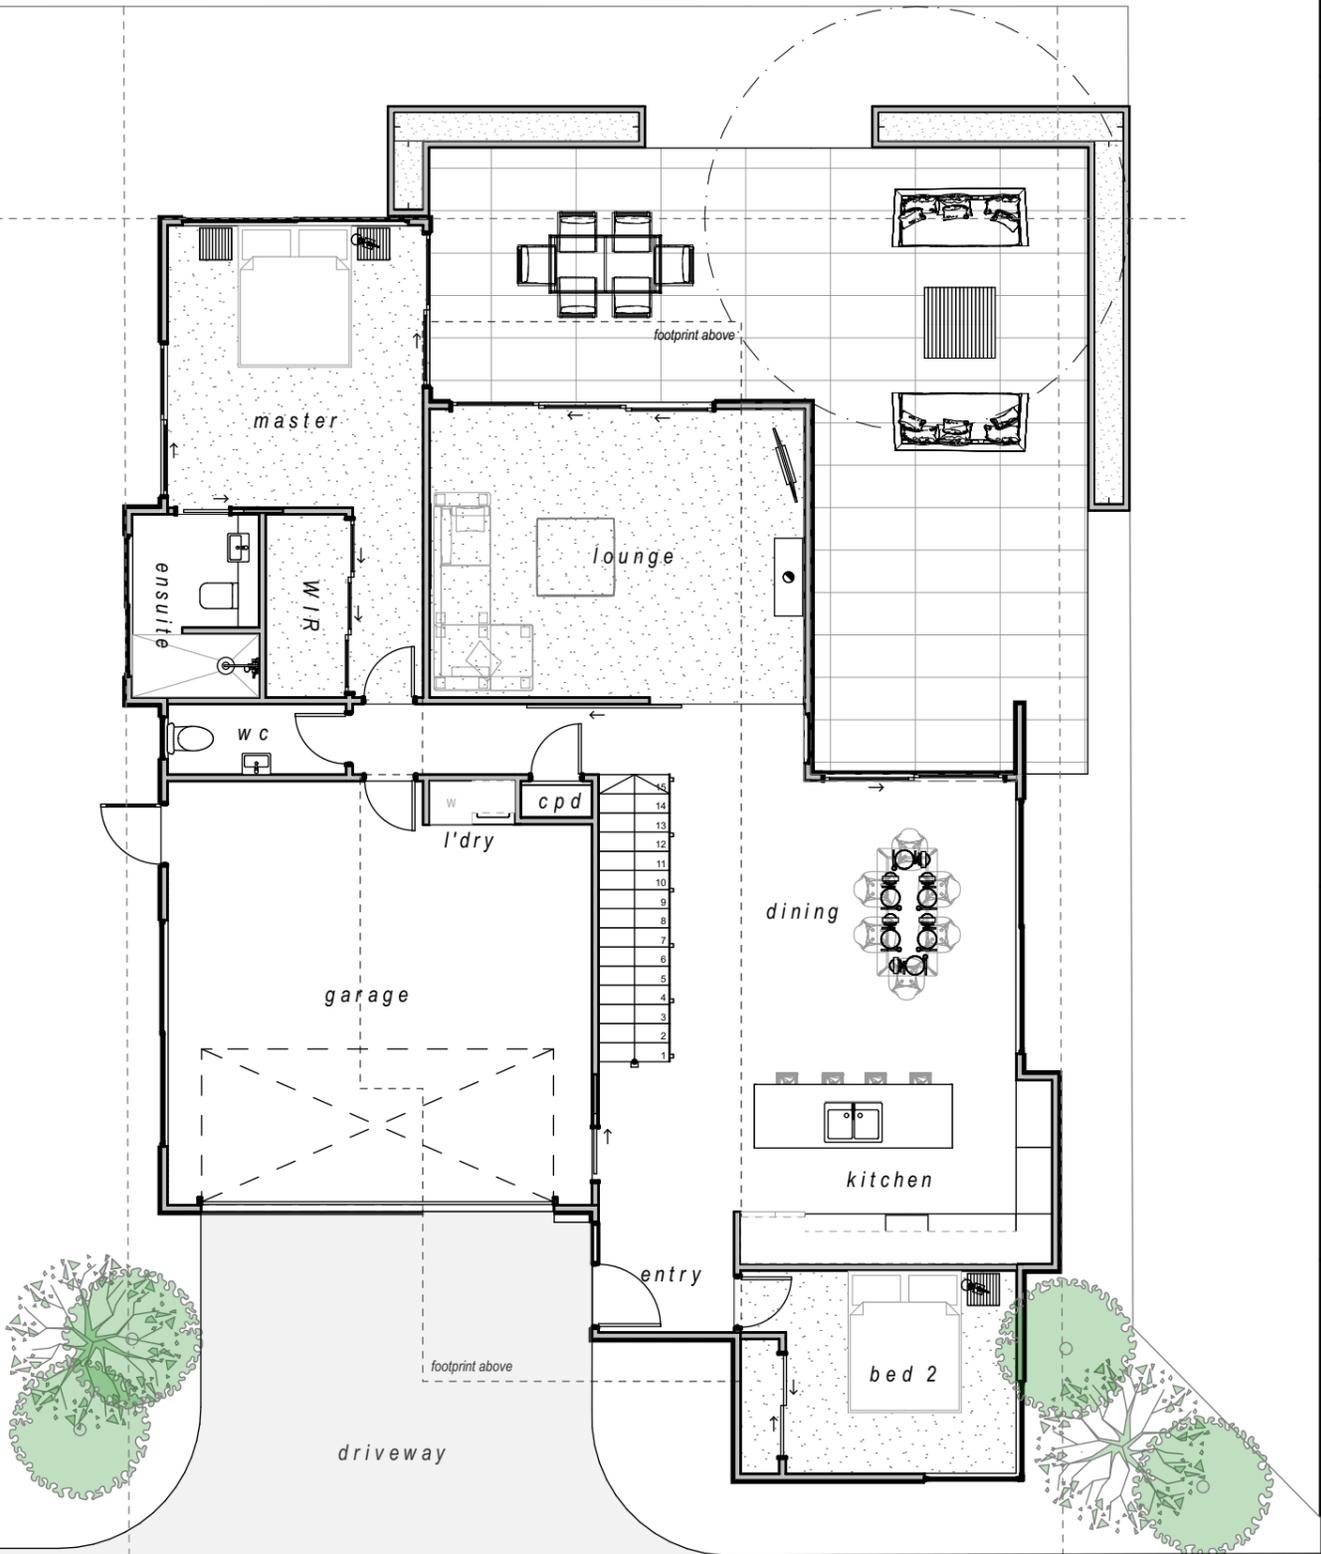

Lower Floor	155.75m ²
Upper Floor	71.48m ²
TOTAL FLOOR AREA	227.23m²

LOWER LEVEL

DESIGN

DON PITT
ARCHITECTURAL
DESIGN

Workshop-1/87 Bridge Street
Ahuriri - Napier
06 - 833 7934
021 232 7907

Proposed Spec Homes
Reynolds Road Ltd
4A Chambers Street
Havelock North

PUBLISH DATE
17~10~19

SCALE @ A3
1:100

DRAWN BY: VS

CHECKED BY: DP
LBP# 113333



UPPER LEVEL

DESIGN

DON PITT
ARCHITECTURAL
DESIGN

Workshop-1/87 Bridge Street
Ahuriri - Napier
06 - 833 7934
021 232 7907

Proposed Spec Homes
Reynolds Road Ltd
4A Chambers Street
Havelock North

Sheet No.
03