




Front elevation

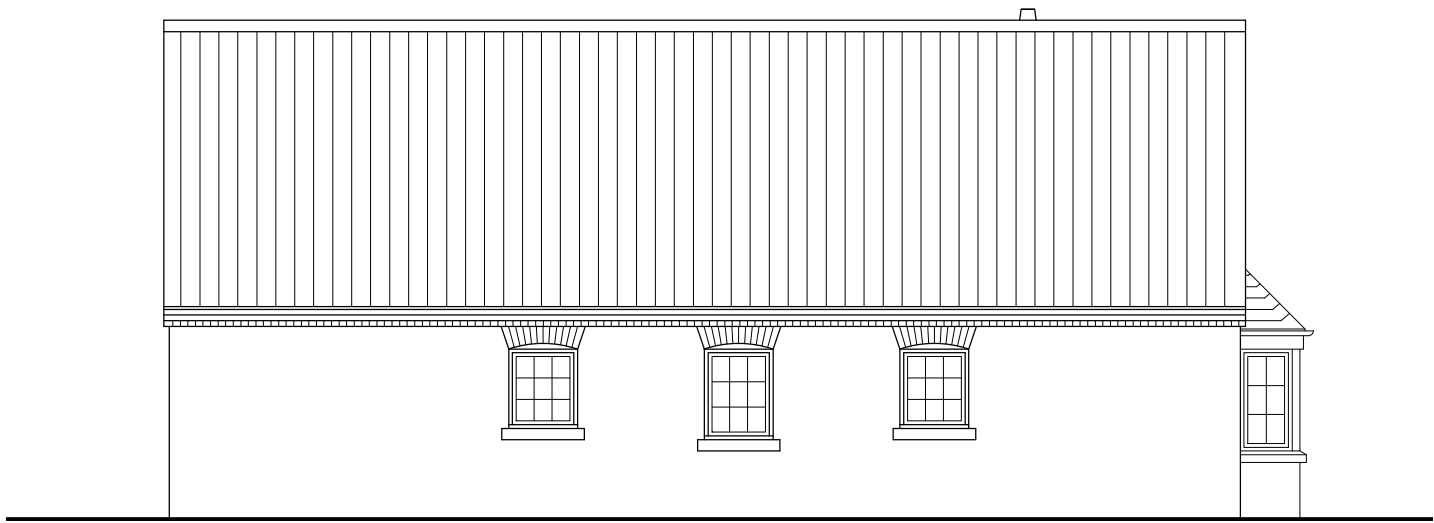


Side elevation

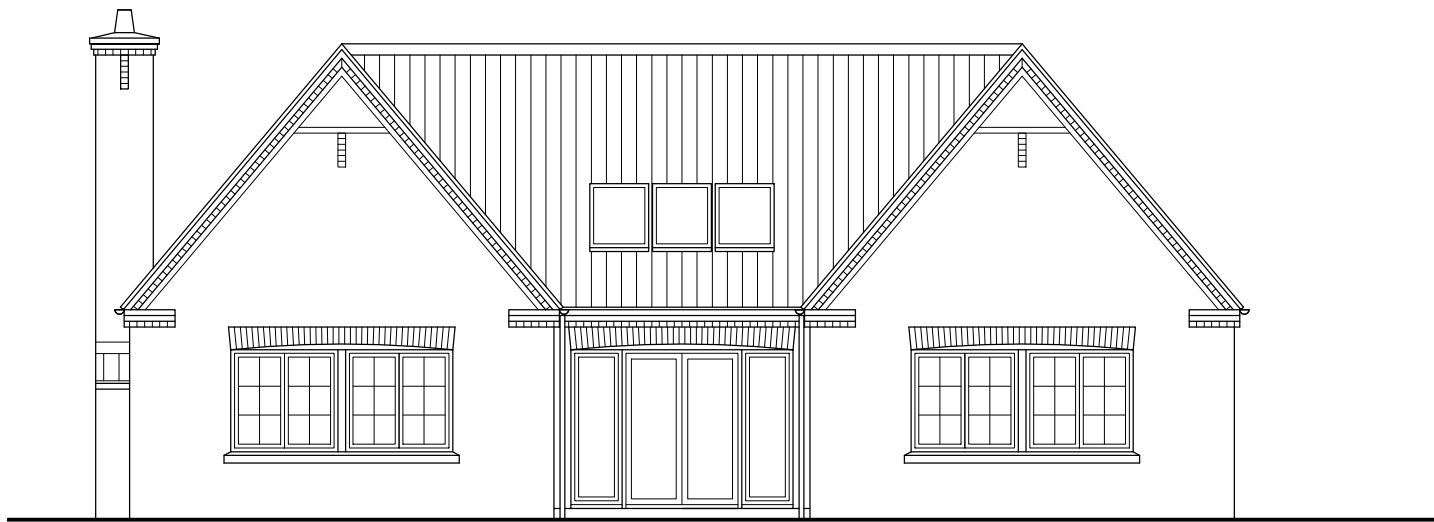


Rear elevation

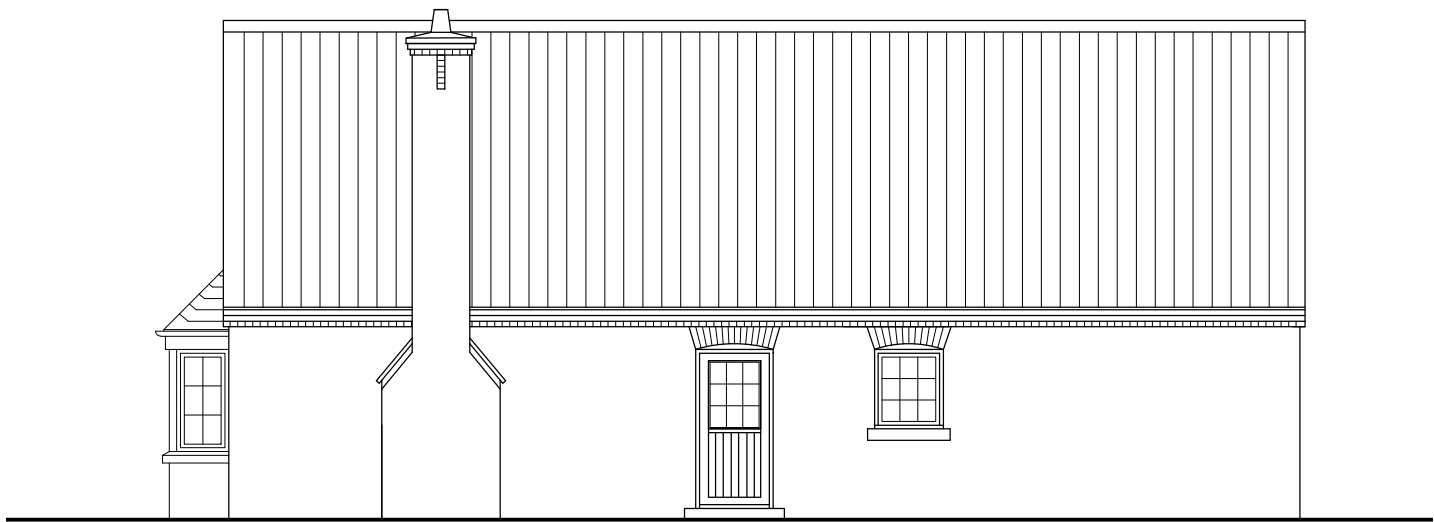


Side elevation

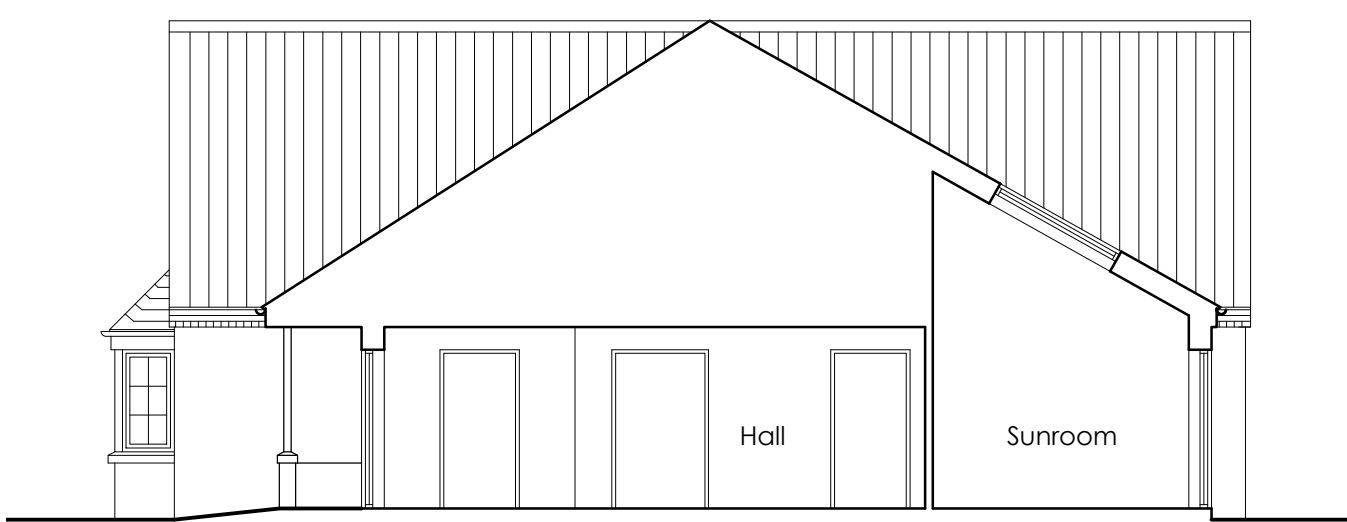

SECTION A-A
WITH HIDDEN ELEVATION

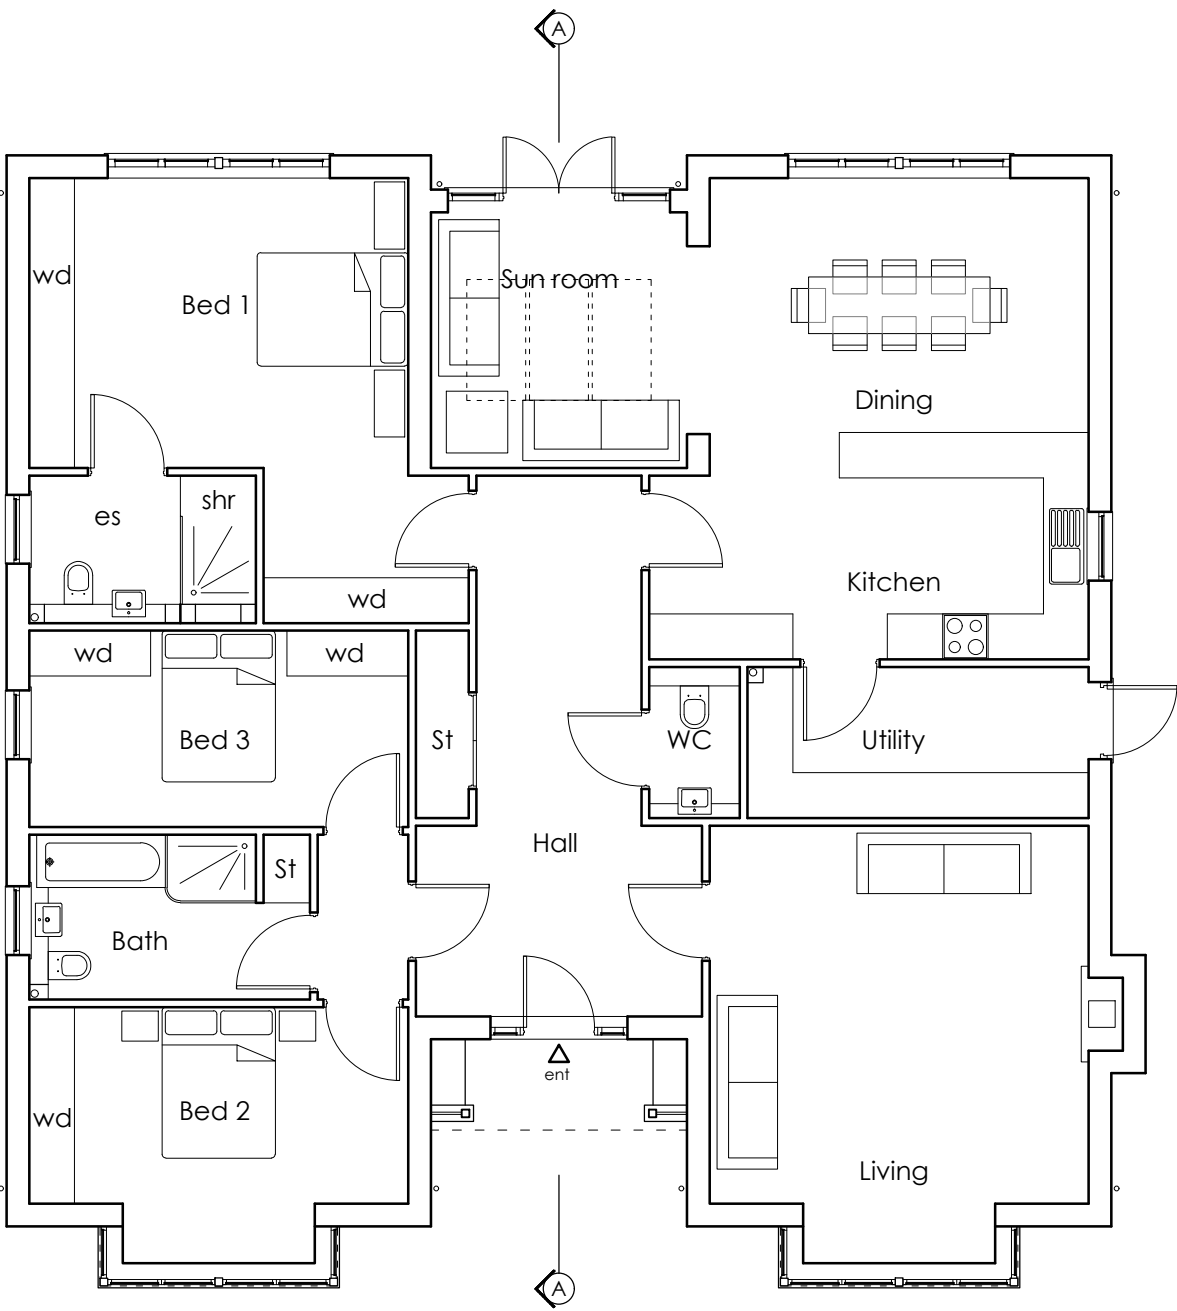

Ground floor plan
GIFA 182.5 sqm / 1964 sqft

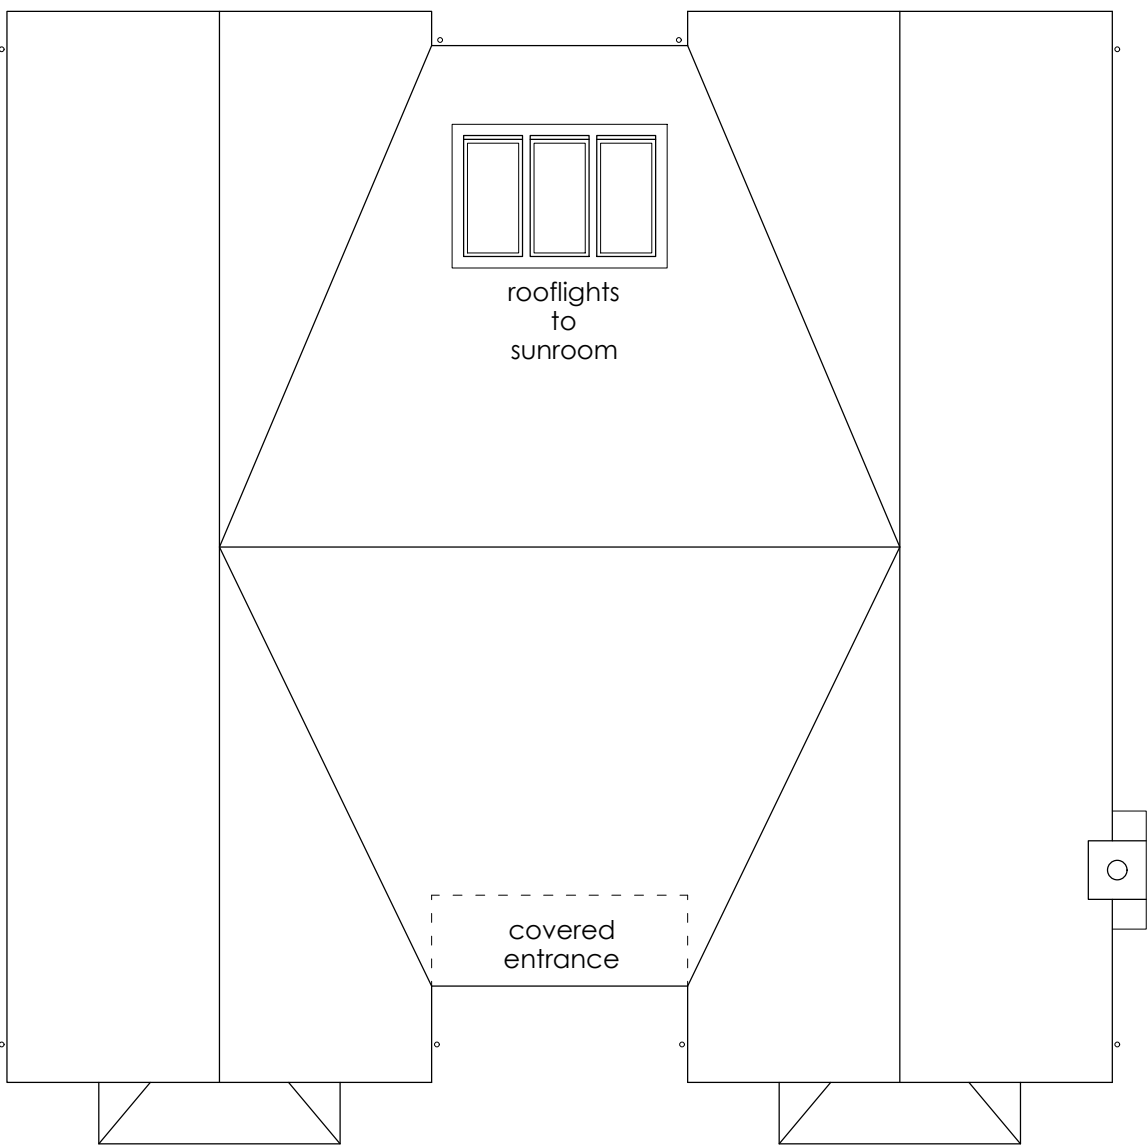

Roof plan



Hidden elevation

Materials	
1. Roofs	Lincolnshire pantile
2. Walls	Facing brickwork - colour red
3. Windows/screens	Upvc - colour white
	Cills - Artstone
4. Eaves/verge	Red brick detailing
5. Heads	Facing brickwork - colour red
6. R.w. goods	Upvc - colour black

Rev	Revision note	Date	Drawn by
	PROPOSED SINGLE STOREY DWELLING AT LAND OFF SALMONBY ROAD, TETFORD		
	Drawn by KB	Checked	Date MAY 2019
	PROPOSED PLANS & ELEVATIONS	Dwg No F1926 00101	Scale 1:100 at A2
			Rev