

EXTERIOR DOOR & WINDOW SCHEDULE - MAIN FLOOR

EXTERIOR WINDOW / DOOR HEADER HEIGHTS FOR MAIN FLOOR TO BE ESTABLISHED BY IFC WINDOW/DOOR SCHEDULE. SEE EXTERIOR DOOR R.O.'S FOR ROUGH OPENING HEIGHT.

REFER TO IFC WINDOW / EXTERIOR DOOR SCHEDULE FOR WINDOW R.O.'S.

MARK	SIZE	TYPE
1	10'-0" x 8'-0"	CRAFTSMAN STYLE O.H. DOOR
2	4'-0" x 4'-0"	PICTURE
3	4'-0" x 4'-0"	PICTURE
4	3'-0" x 6'-8"	CRAFTSMAN STYLE EXTERIOR DOOR
5	NOT USED	
6	4'-0" x 4'-0"	PICTURE

STAIRS:
 - 17 RISERS @ 7 7/8"
 - 16 TREADS @ 10" + 1" NOSING

RESIDENCE WILL BE CONSTRUCTED USING THE PERFORMANCE METHOD TO CONFIRM PERFORMANCE TO BCBC 9.36.6


ISSUED FOR BUILDING PERMIT
APR 10, 2018

REVISIONS:

GENERAL NOTES:
LOWER LEVEL

DRAWN BY BL	CHECKED BY
DATE APR 14/18	SCALE AS NOTED



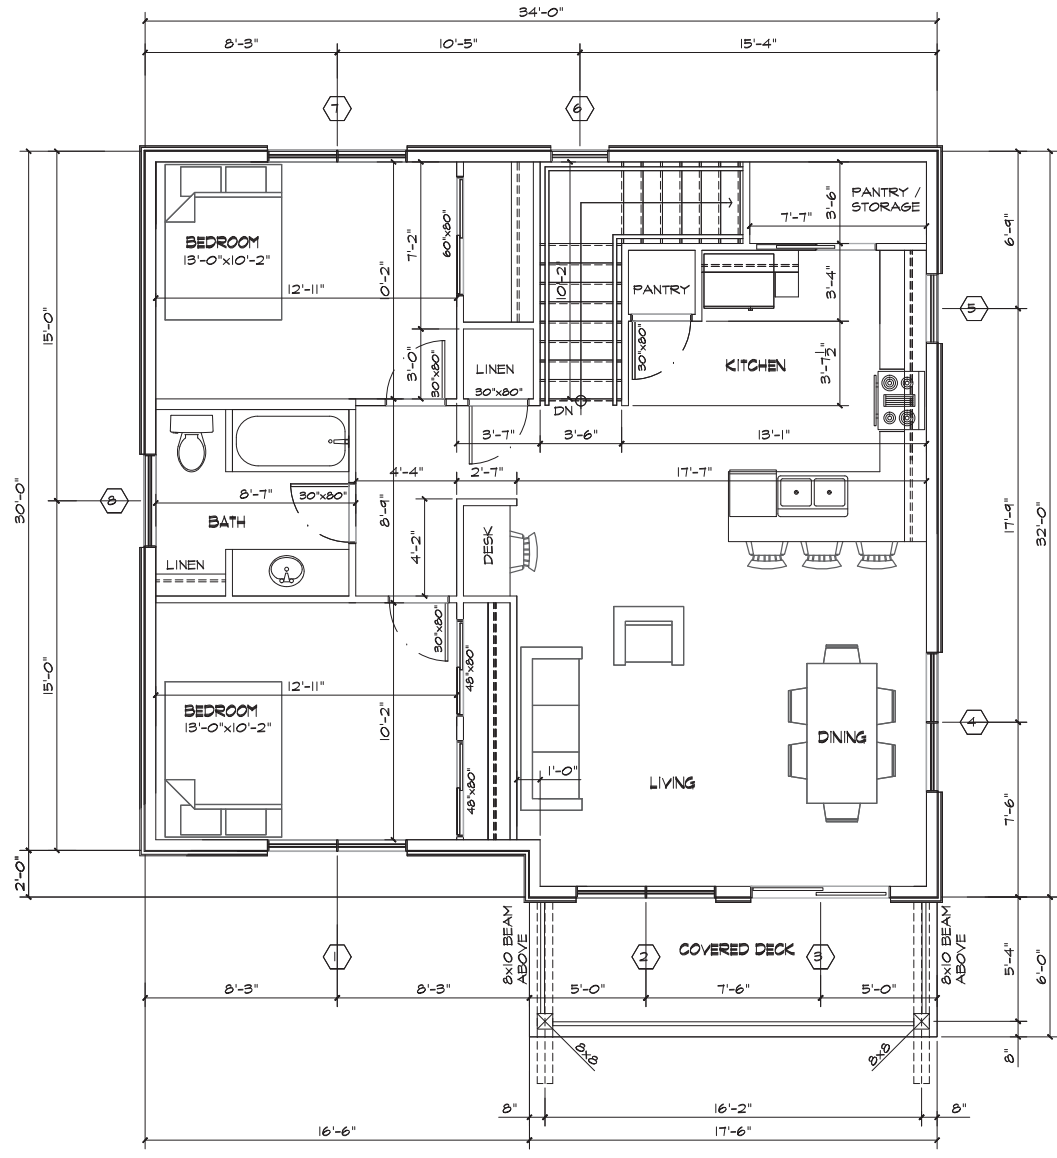

EXTERIOR DOOR & WINDOW SCHEDULE - MAIN FLOOR

EXTERIOR WINDOW / DOOR HEADER HEIGHTS FOR MAIN FLOOR TO BE ESTABLISHED BY IFC WINDOW/DOOR SCHEDULE. SEE EXTERIOR DOOR R.O.S FOR ROUGH OPENING HEIGHT.

REFER TO IFC WINDOW / EXTERIOR DOOR SCHEDULE FOR WINDOW R.O.S.

MARK	SIZE	TYPE
1	6'-0" x 3'-0"	½ PICTURE ½ CASEMENT
2	6'-0" x 5'-0"	PICTURE
3	6'-0" x 6'-0"	SLIDING GLASS PATIO DOOR
4	6'-0" x 5'-0"	PICTURE
5	3'-0" x 2'-6"	CASEMENT
6	2'-6" x 4'-0"	PICTURE
7	6'-0" x 3'-0"	½ PICTURE ½ CASEMENT
8	4'-0" x 3'-0"	CASEMENT

STAIRS:

- 17 RISERS @ 7 3/4"
- 16 TREADS @ 10" + 1" NOSING

RESIDENCE WILL BE CONSTRUCTED USING THE PERFORMANCE METHOD TO CONFIRM CONFORMANCE TO BCBC 9.36

ISSUED FOR BUILDING PERMIT
 APR 5, 2018


1 UPPER LEVEL - 966 SQ FT
 A3 SCALE: 3/16"=1'-0"

REVISIONS:

GENERAL NOTES:
 UPPER LEVEL


DRAWN BY BL	CHECKED BY
DATE APR 5/18	SCALE AS NOTED



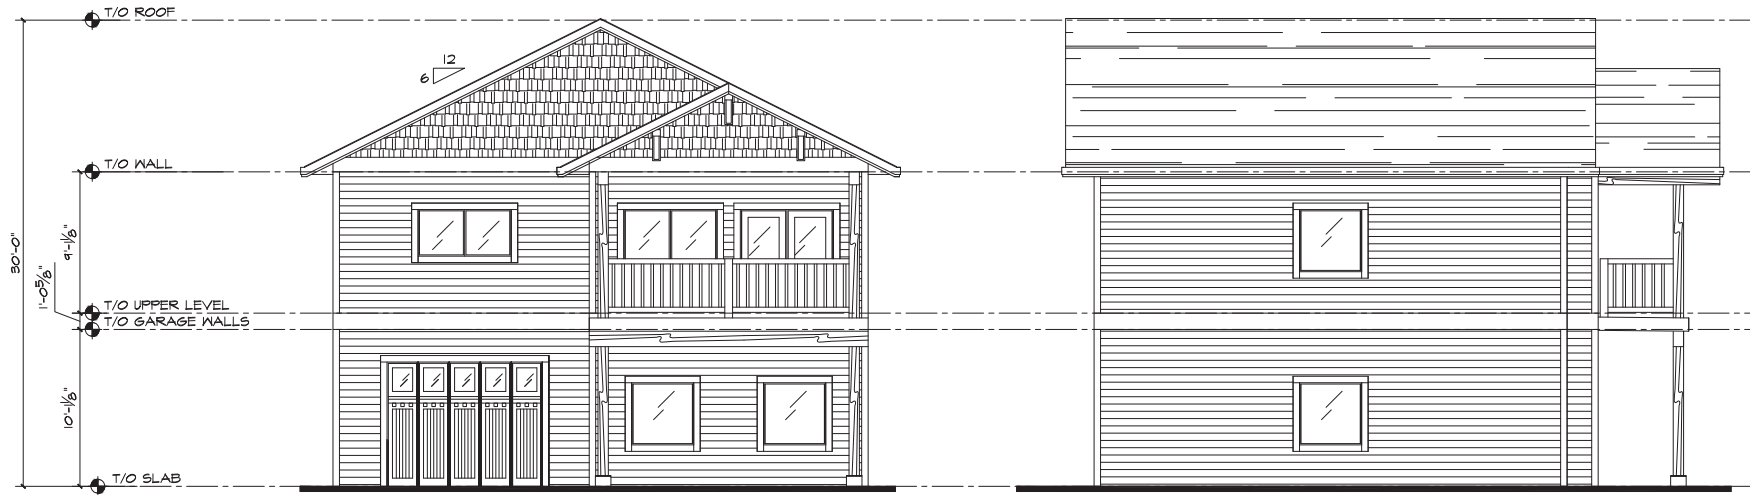

1 FRONT ELEVATION
 A5 SCALE: 1/8" = 1'-0"

2 LEFT SIDE ELEVATION
 A5 SCALE: 1/8" = 1'-0"

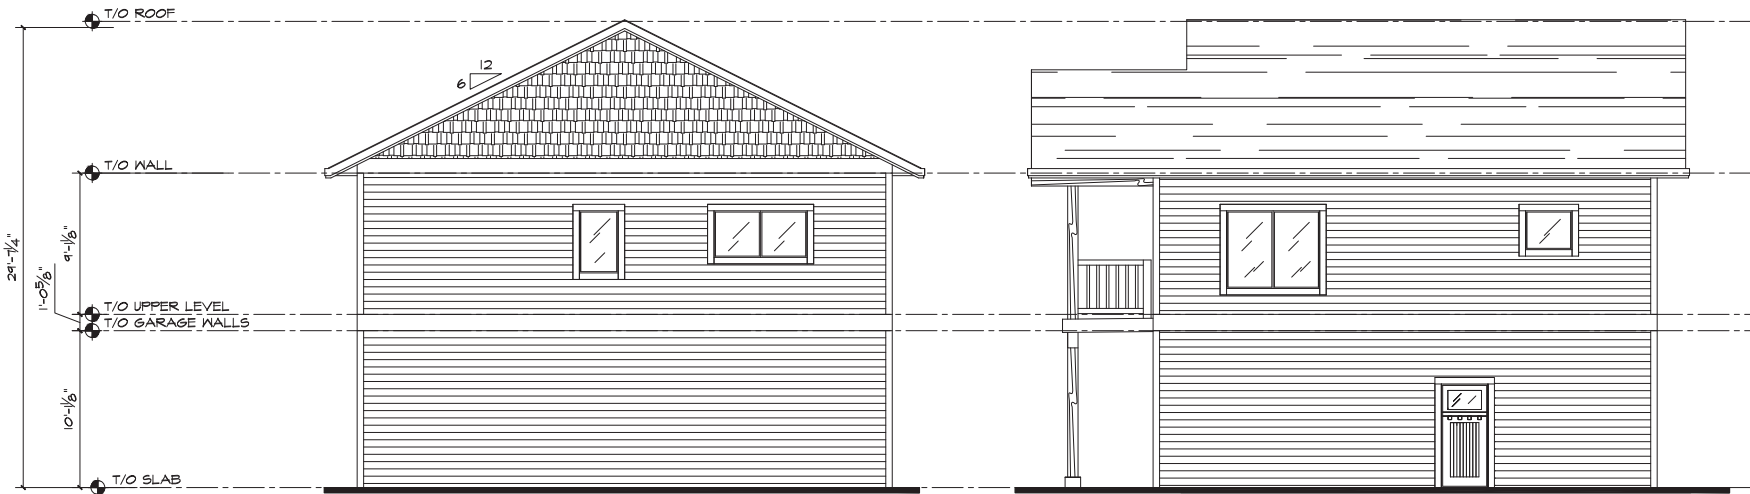

3 BACK ELEVATION
 A5 SCALE: 1/8" = 1'-0"

4 RIGHT SIDE ELEVATION
 A5 SCALE: 1/8" = 1'-0"

RESIDENCE WILL BE CONSTRUCTED USING THE PERFORMANCE METHOD TO CONFIRM CONFORMANCE TO BCBC 9.36.6

ISSUED FOR BUILDING PERMIT
 APR 10, 2018

REVISIONS:

GENERAL NOTES:
 ROOF PLAN

DRAWN BY	CHECKED BY
BL	
DATE	SCALE
APR 14/18	A5 NOTED