

COPYRIGHT 2012
 All drawn and written information duplicated disclosed or otherwise appearing herein shall not be used without written consent of Midyette architects p.c.

JOB NO. **XX55**






CRYSTAL BUILDING, L.L.C.
1401 PEARL STREET
BOULDER, CO 80302

CONTENTS:
 LEASE LOG
 SECOND FLOOR PLAN

DRAWN: _____
 CHECKED: _____
 REVISED: _____

DATE: 10.12.2012
 SHEET NO:
A120

NEW ORLEANS BUILDING
2010 14th STREET

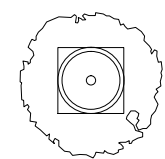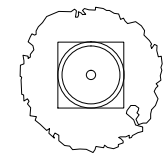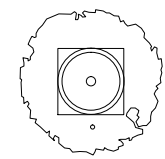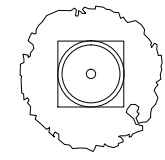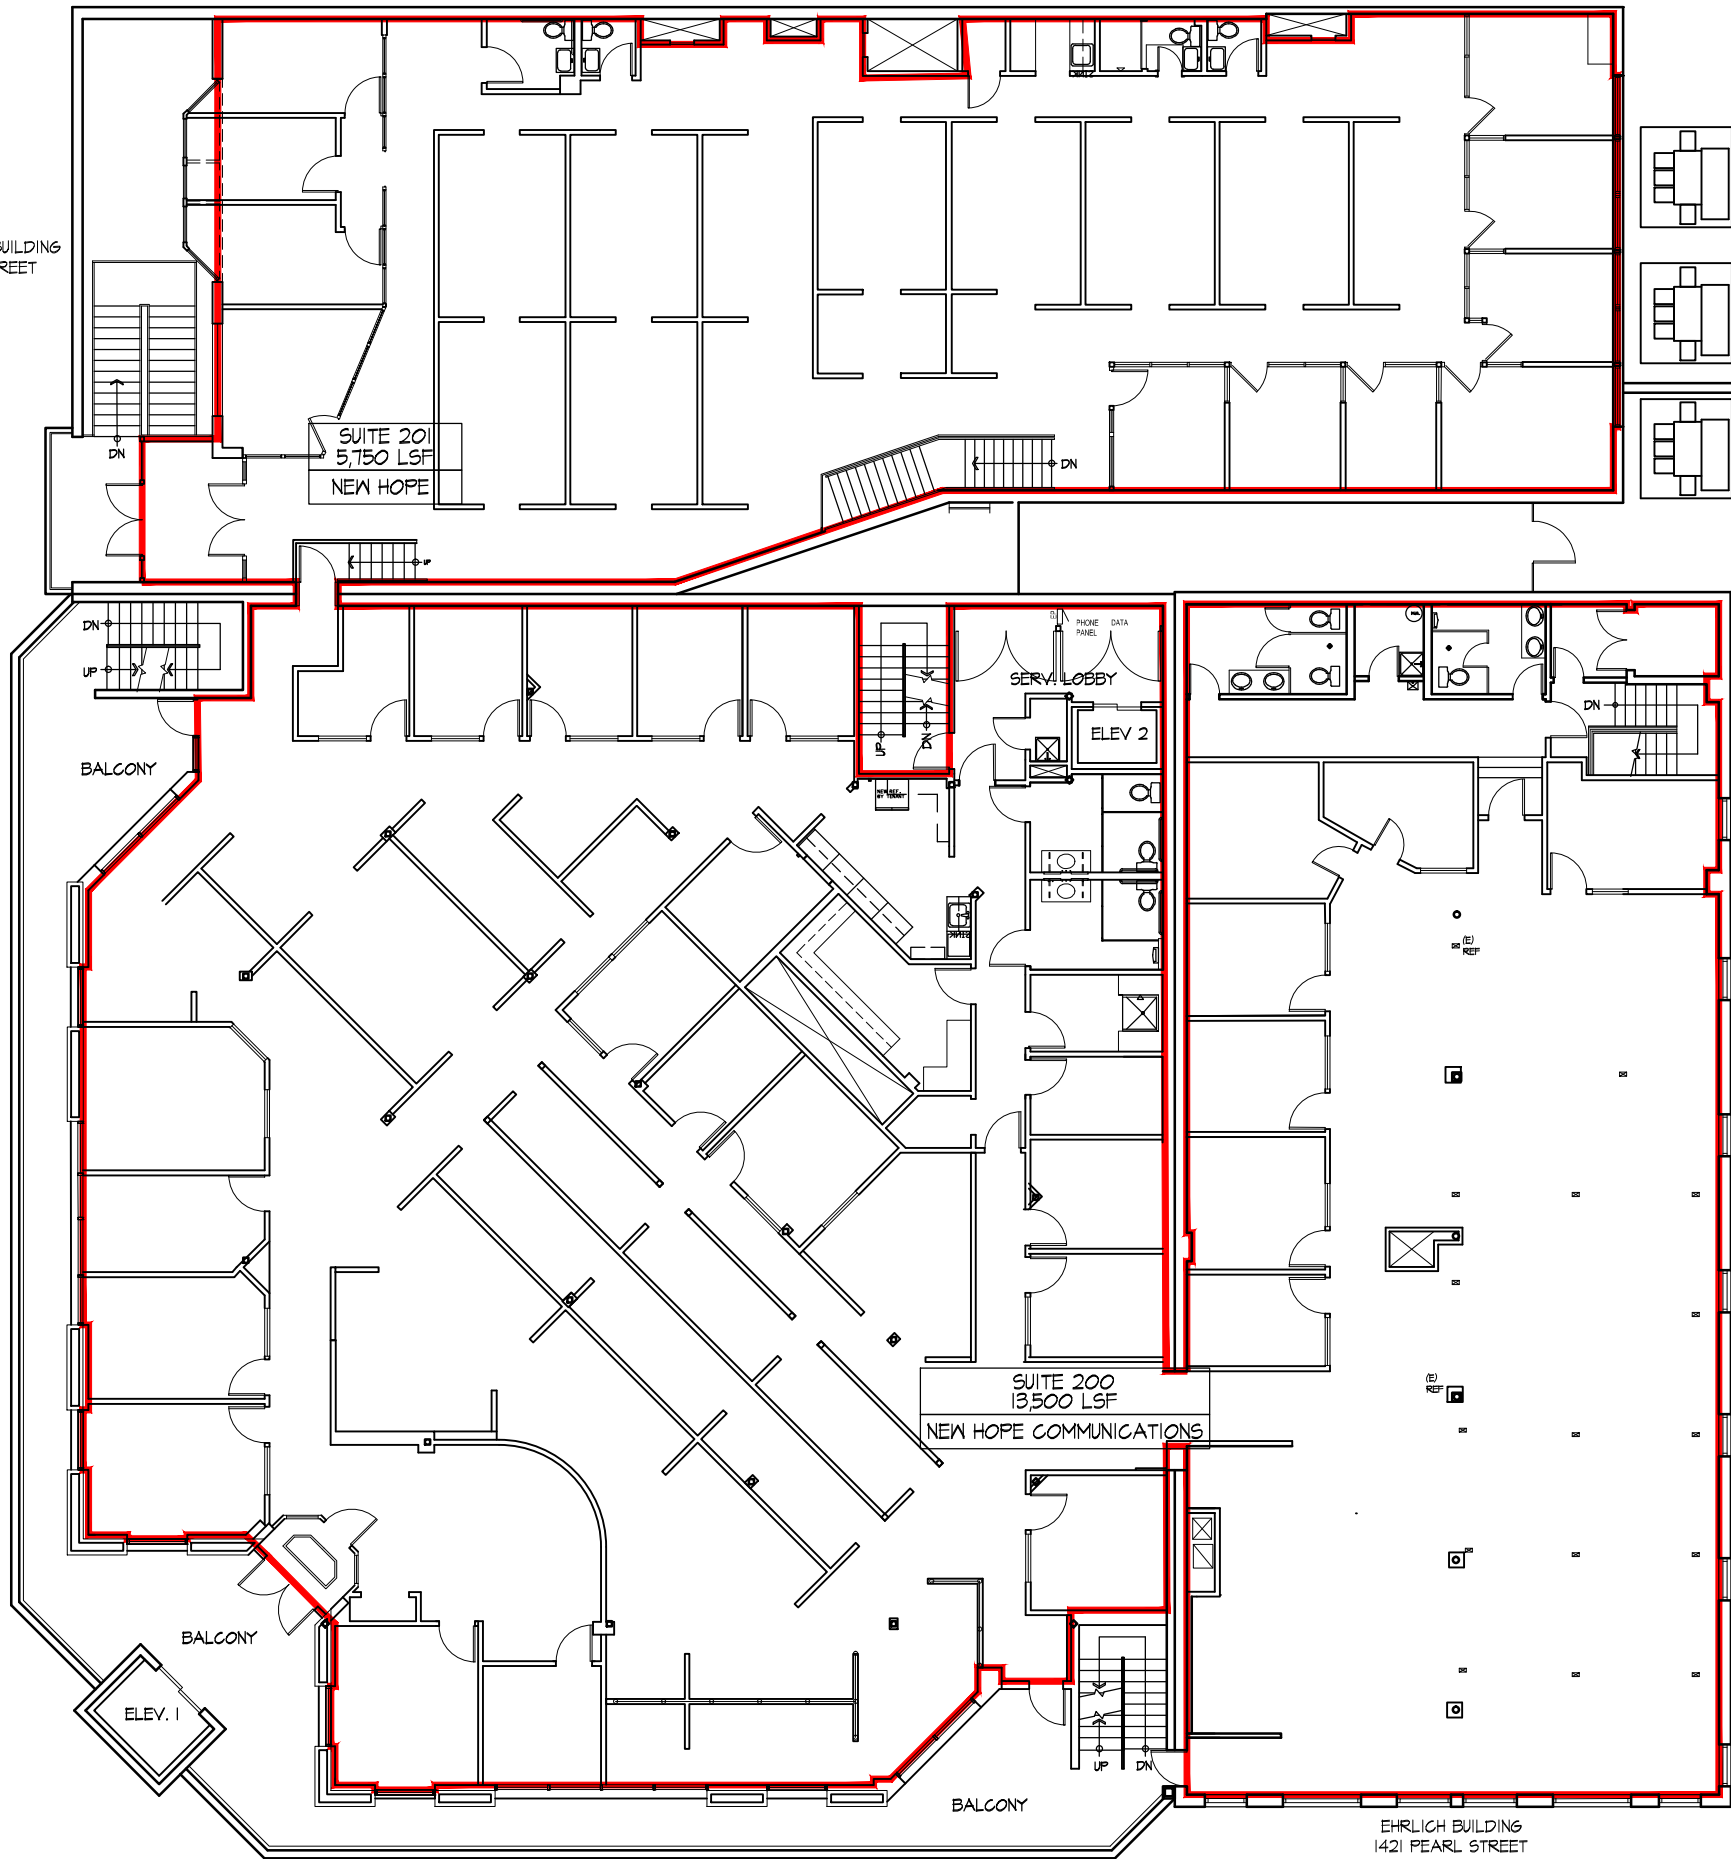

NOTE:
 THIS DRAWING IS PROVIDED AS A COURTESY, AND ARE OF THE EXISTING CONDITIONS TO THE BEST OF THE OWNER'S KNOWLEDGE. THE INFORMATION CONTAINED HEREIN MUST BE FIELD VERIFIED BEFORE RELIANCE ON SAID INFORMATION. ANY VARIATION MUST BE BROUGHT TO THE OWNER'S ATTENTION.

1 SECOND FLOOR PLAN
 SCALE: 1/16" = 1'-0"



CRYSTAL BUILDING
1401 PEARL STREET

EHRlich BUILDING
1421 PEARL STREET