



1. THIS DRAWING IS FOR PRELIMINARY PURPOSES ONLY. ALL COLUMNS AND/OR DIMENSIONS SHOWN REFLECT PRELIMINARY LOCATIONS. FINAL CONDITIONS TO BE FIELD VERIFIED BY TENANT.  
 2. GRAPHICS ILLUSTRATING PROPOSED SIGN LOCATIONS ARE FOR REFERENCE ONLY. ALL TENANT SIGNAGE IS SUBJECT TO APPROVAL PER THE TENANT SIGN CRITERIA.

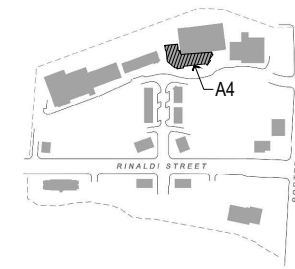

KEY PLAN

ELEVATION

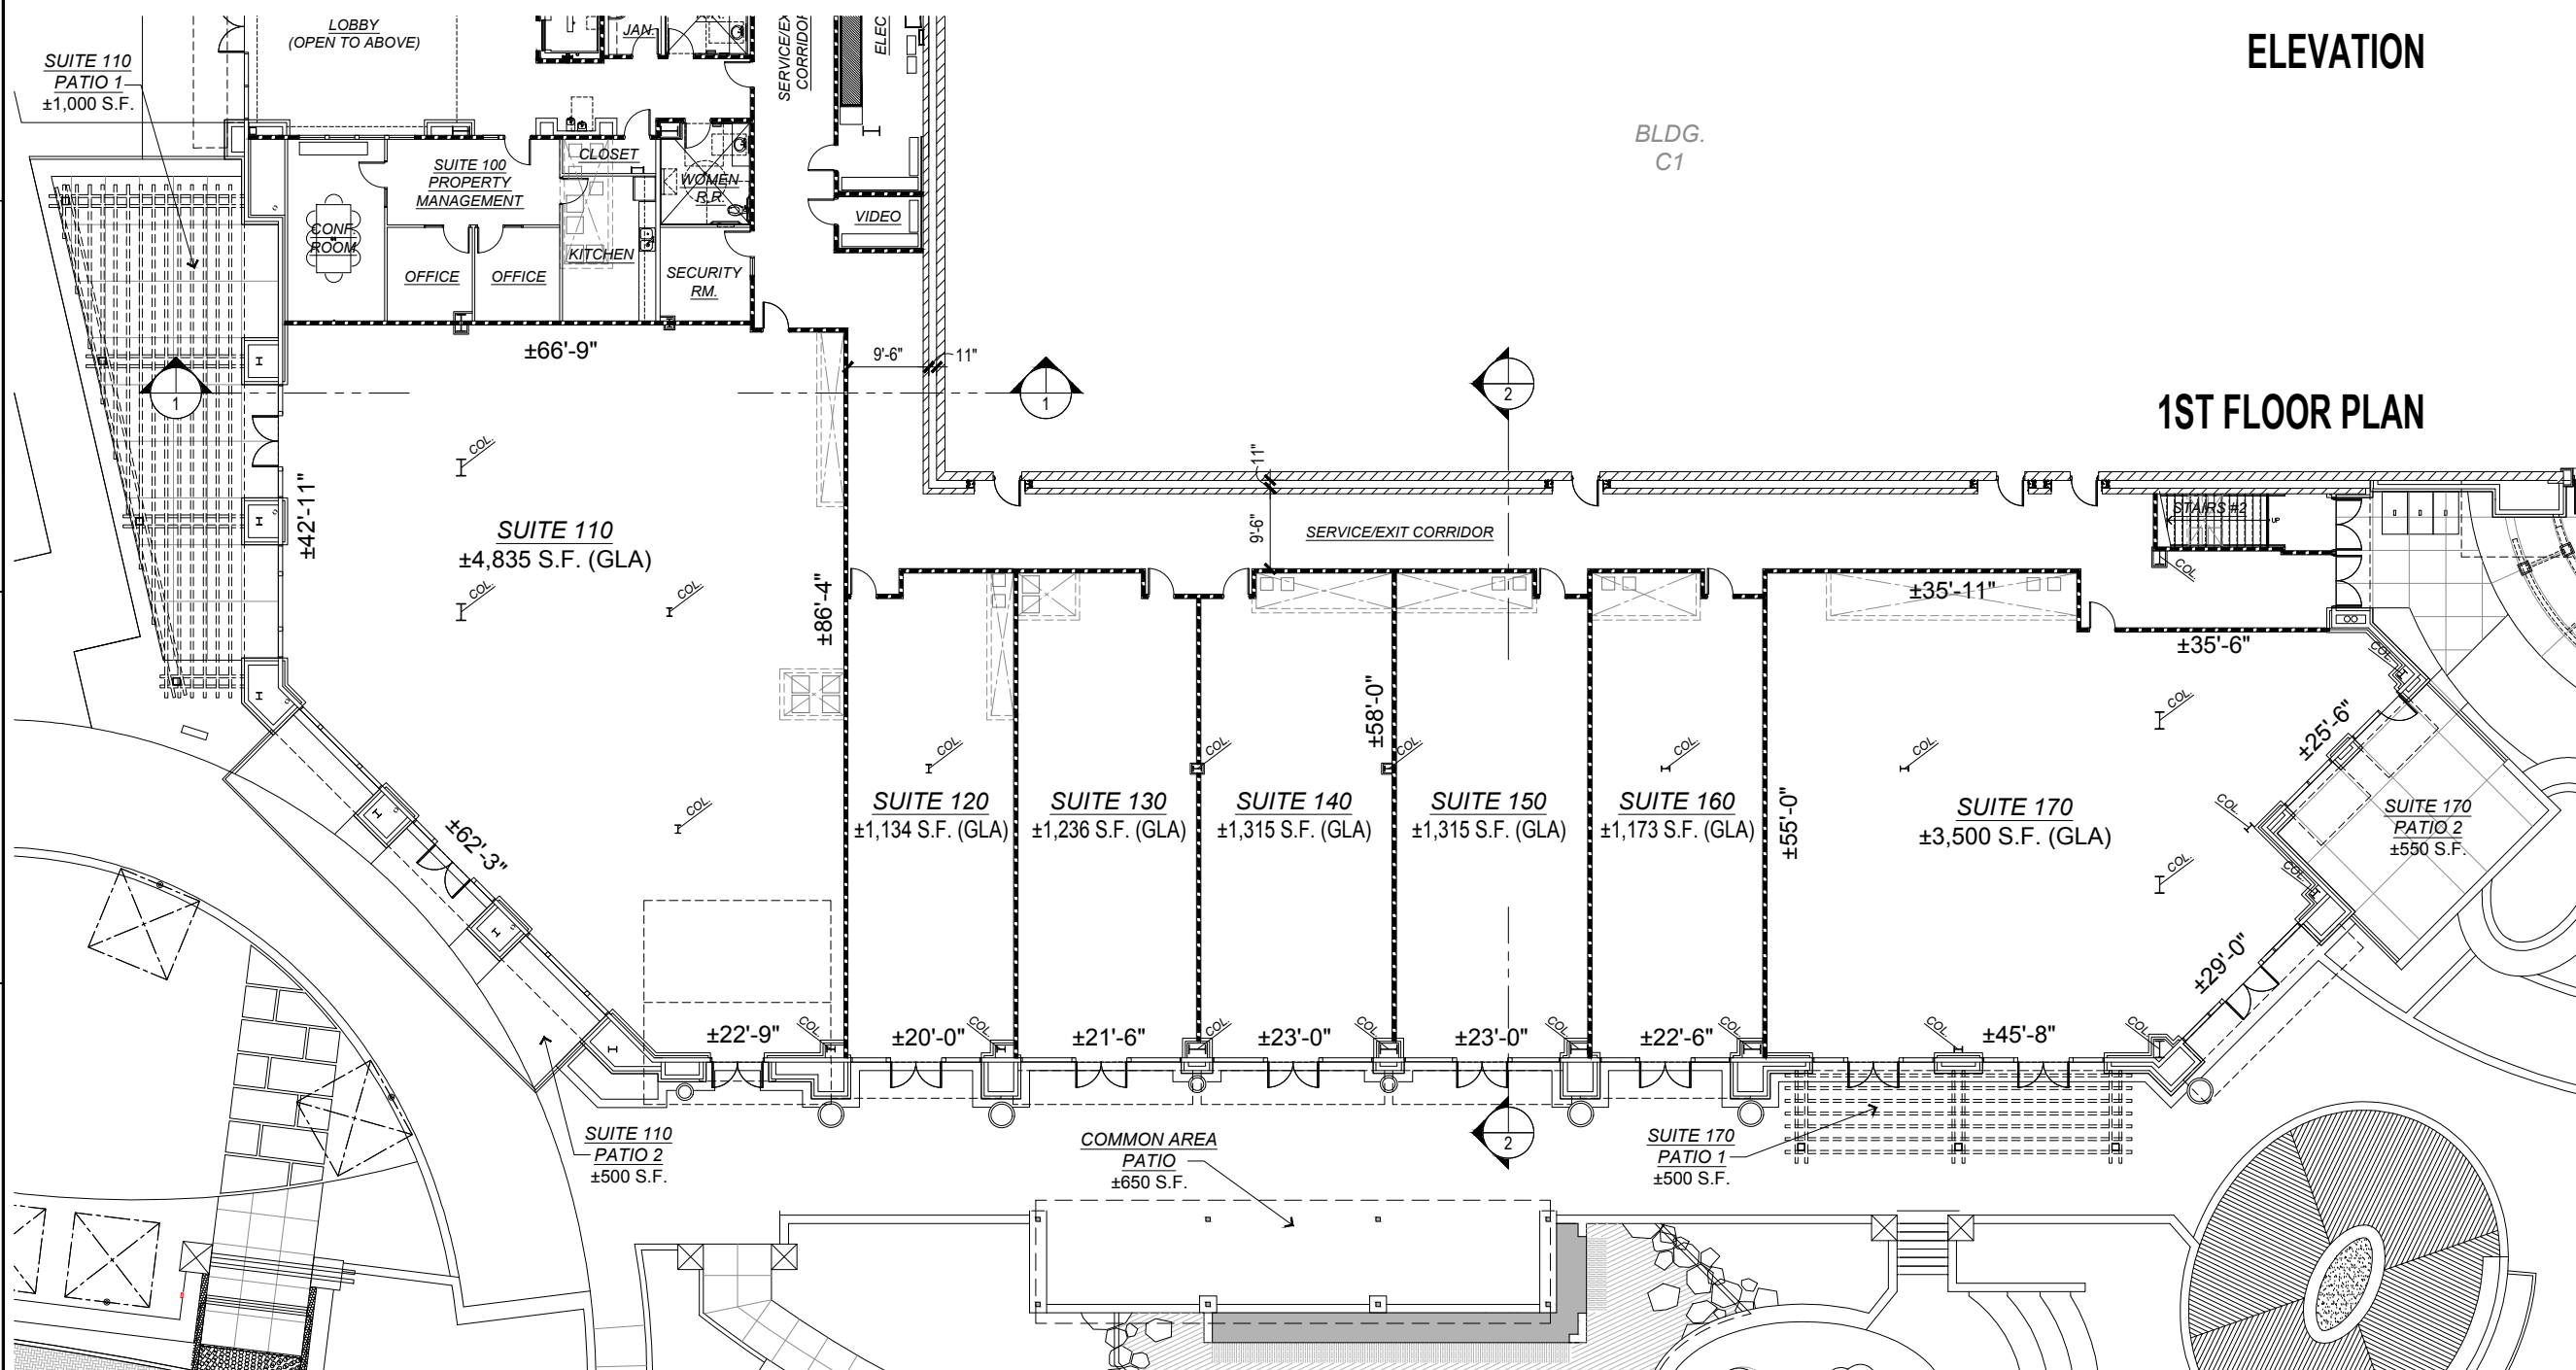

1ST FLOOR PLAN



ARCHITECTS  
ORANGE

18424 Orange Street • Orange, California 92668 • 714.926.8888




SHAPPELL  
PROPERTIES

THE VINEYARDS AT PORTER RANCH  
PORTER RANCH DRIVE AND RINALDI STREET  
LOS ANGELES, CA 91326

20065 W. RINALDI ST.  
(BLDG. A4)


Project Number: 2015-157 Date: 11-02-17

REVISION	DATE	DESCRIPTION
1	11-02-17	ISSUED FOR PERMIT
2	11-02-17	REVISED PER COMMENTS
3	11-02-17	REVISED PER COMMENTS
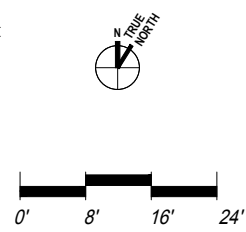


1. THIS DRAWING IS FOR PRELIMINARY PURPOSES ONLY. ALL COLUMNS AND/OR DIMENSIONS SHOWN REFLECT PRELIMINARY LOCATIONS. FINAL CONDITIONS TO BE FIELD VERIFIED BY TENANT.  
 2. GRAPHICS ILLUSTRATING PROPOSED SIGN LOCATIONS ARE FOR REFERENCE ONLY. ALL TENANT SIGNAGE IS SUBJECT TO APPROVAL PER THE TENANT SIGN CRITERIA.

© 2015 Architects Orange. All rights reserved. This drawing is the property of Architects Orange. No part of this drawing may be reproduced without the written permission of Architects Orange.


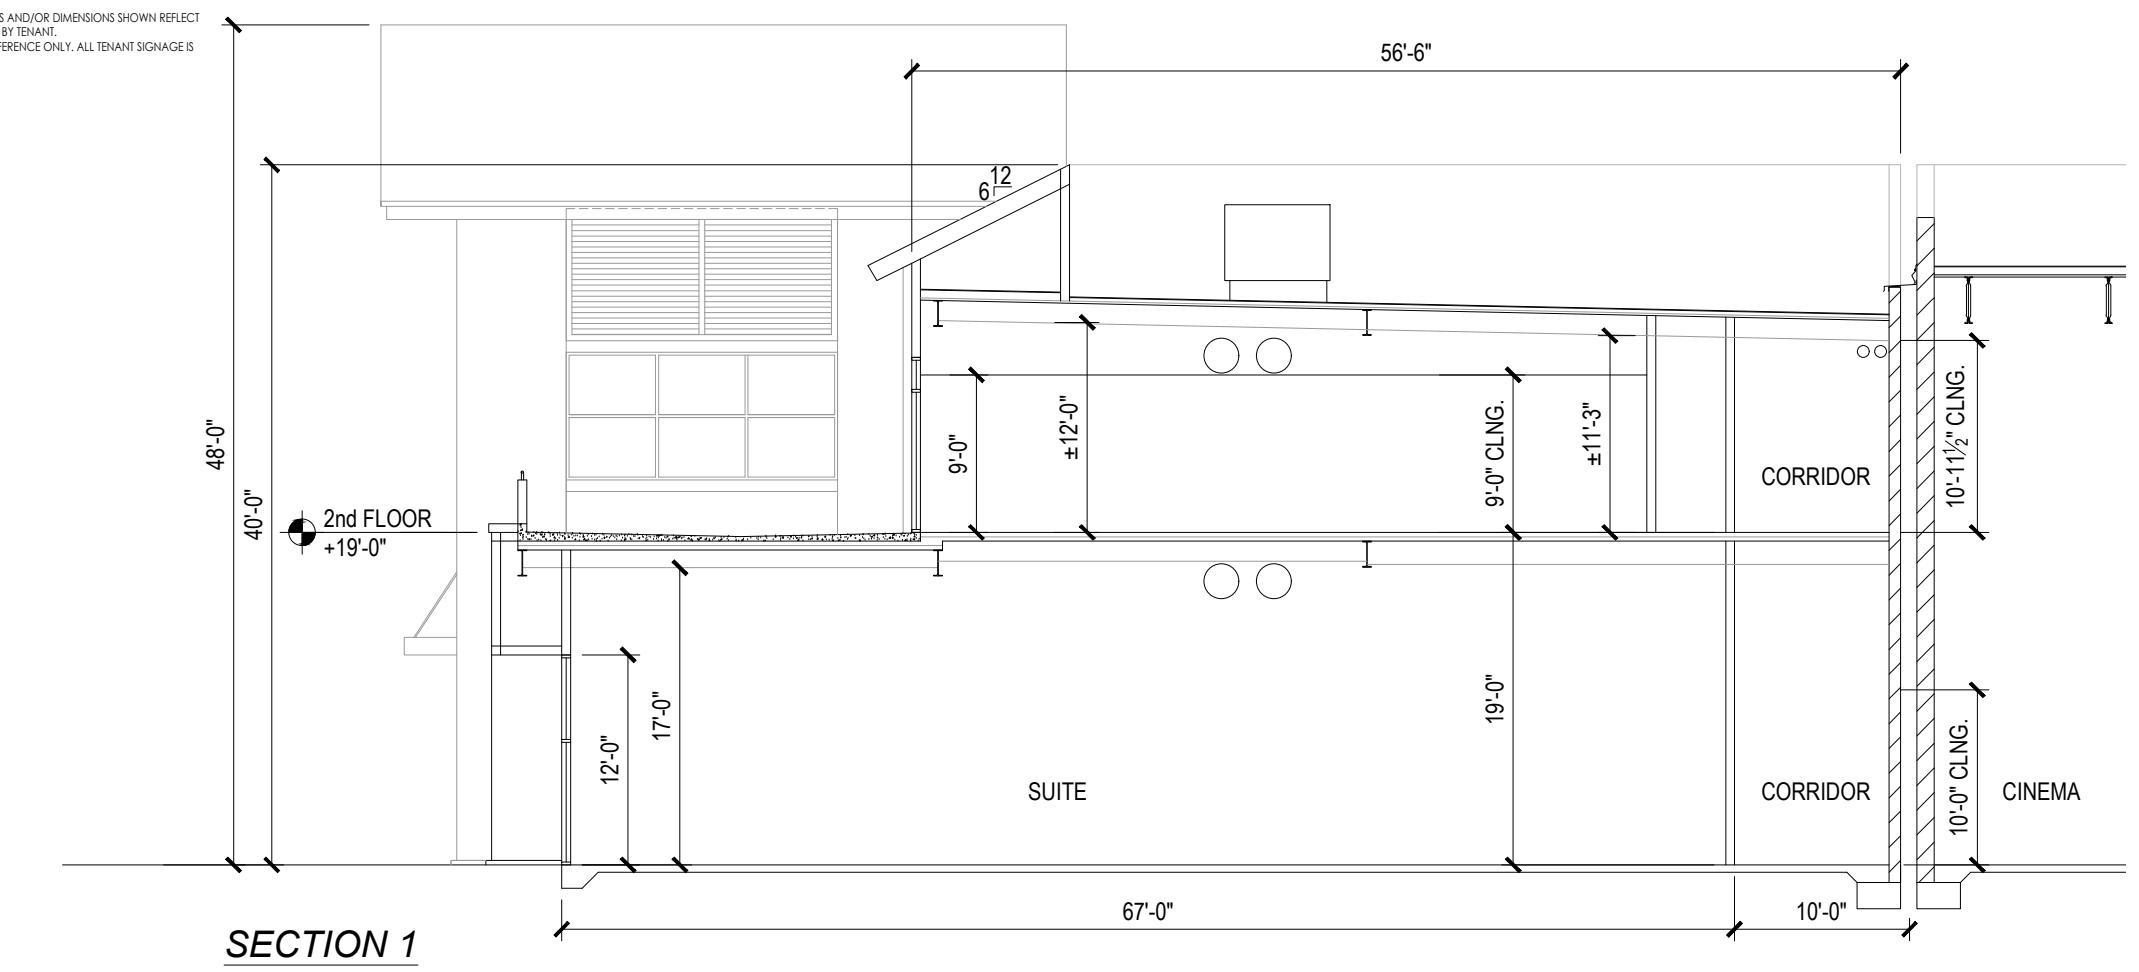


SECTION 1

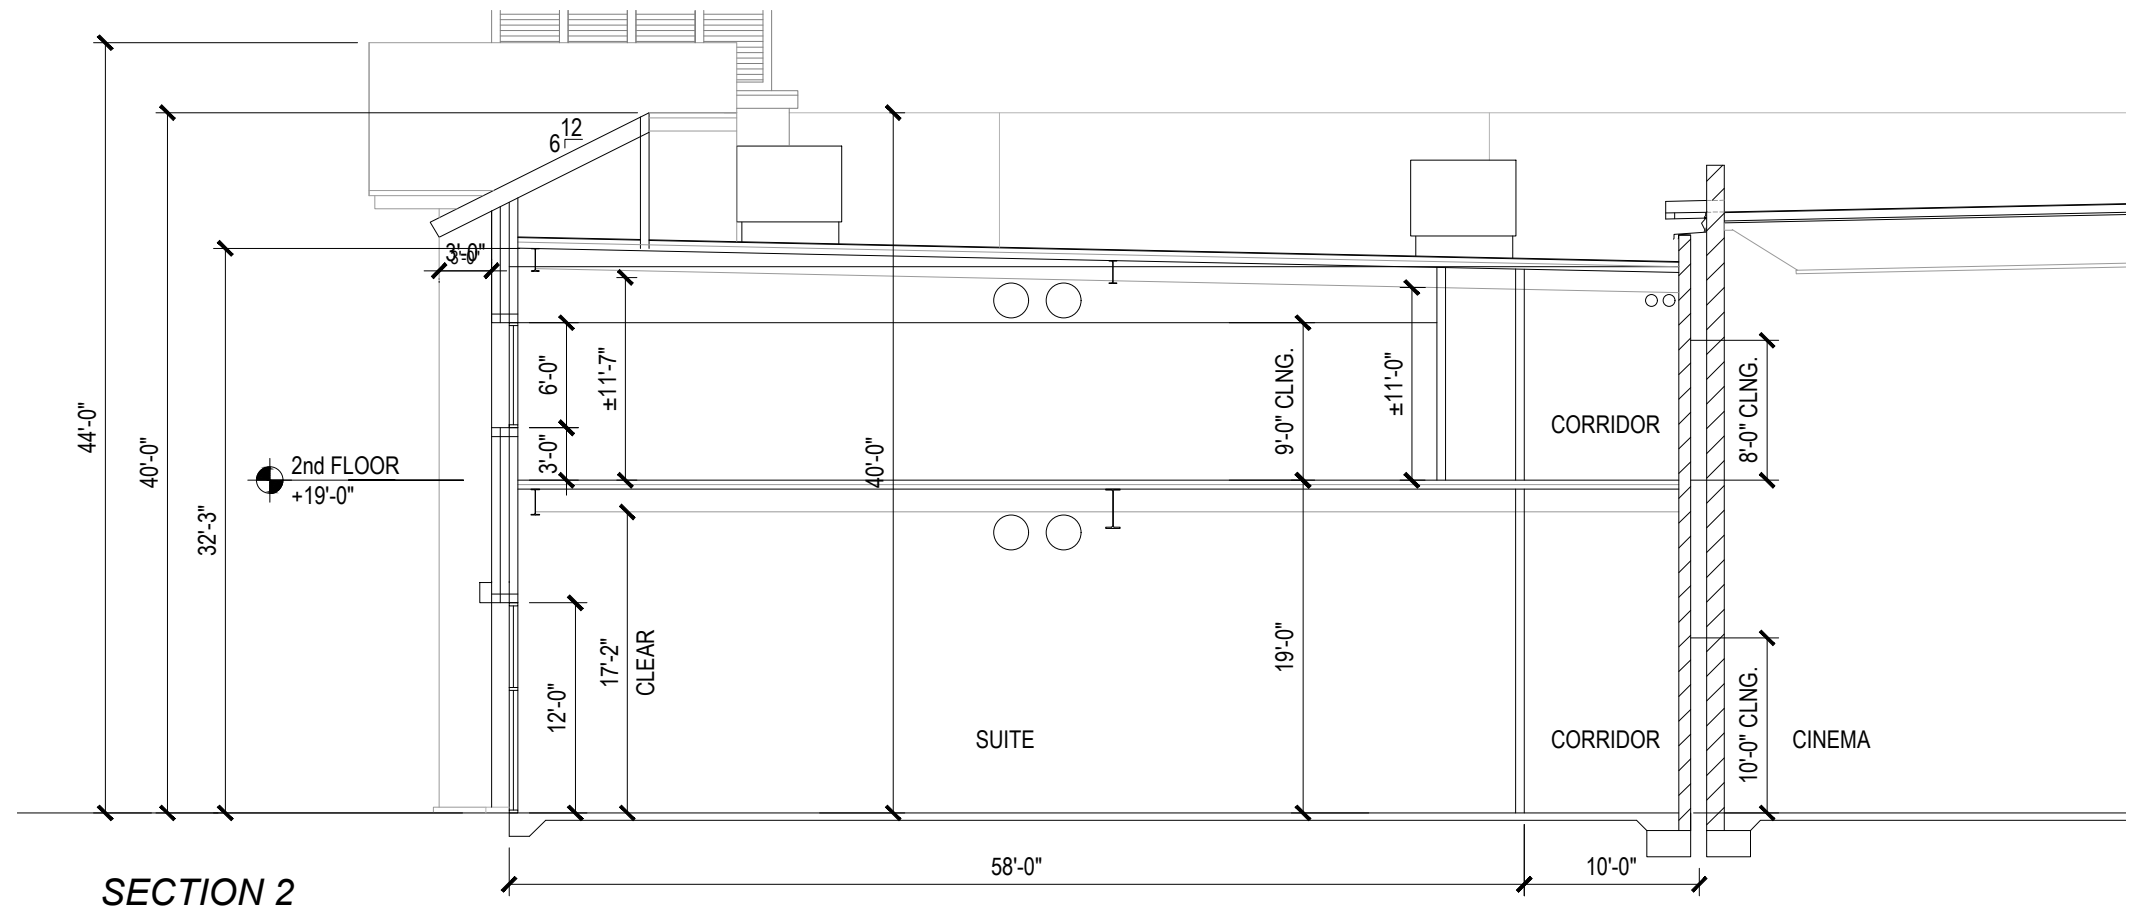

SECTION 2

BUILDING SECTIONS

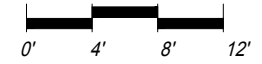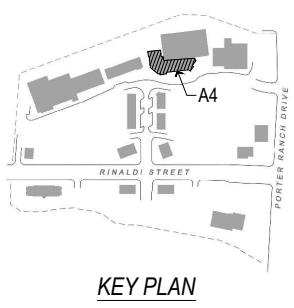

THE VINEYARDS AT PORTER RANCH  
 PORTER RANCH DRIVE AND RINALDI STREET  
 LOS ANGELES, CA 91328

20065 W. RINALDI ST.  
 (BLDG. A4)

Project Number:	2015-157	Date:	05-15-17
Plan Check Number:			
REVISION	05-07-16		
REVISION	05-09-16		
REVISION	05-30-16		
REVISION	02-15-16		
REVISION	05-15-17		