



1. THIS DRAWING IS FOR PRELIMINARY PURPOSES ONLY. ALL COLUMNS AND/OR DIMENSIONS SHOWN REFLECT PRELIMINARY LOCATIONS. FINAL CONDITIONS TO BE FIELD VERIFIED BY TENANT.
2. GRAPHICS ILLUSTRATING PROPOSED SIGN LOCATIONS ARE FOR REFERENCE ONLY. ALL TENANT SIGNAGE IS SUBJECT TO APPROVAL PER THE TENANT SIGN CRITERIA.


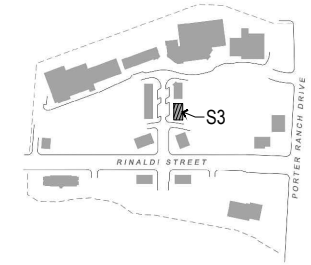


KEY PLAN

ELEVATION

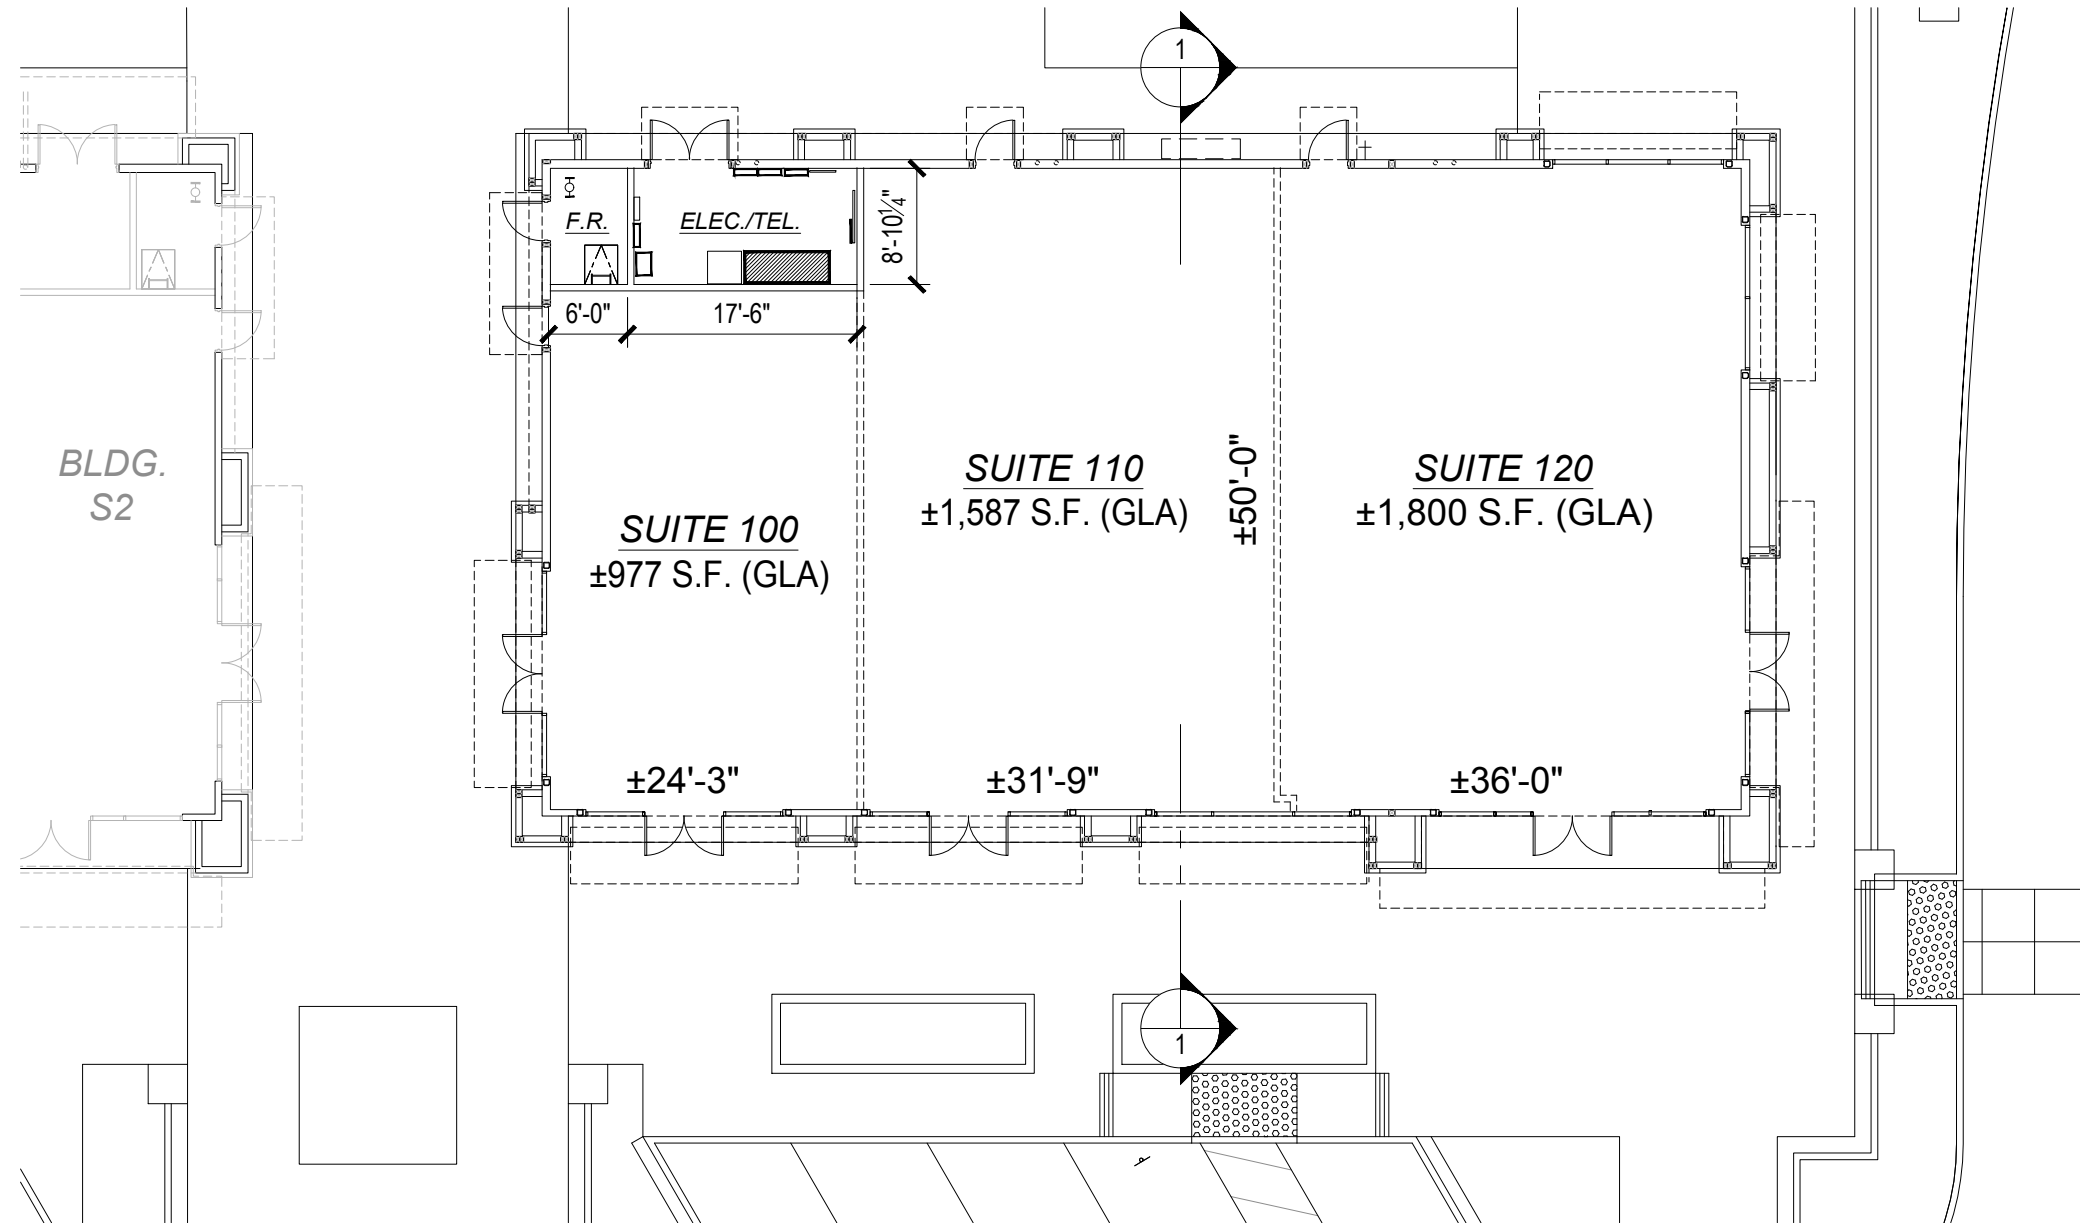

FLOOR PLAN

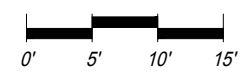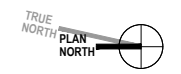

ARCHITECTS
ORANGE
100 South Orange Street • Orange, California 92668 • 714.938.8888



SHAPPELL
PROPERTIES

THE VINEYARDS AT PORTER RANCH
PORTER RANCH DRIVE AND RINALDI STREET
LOS ANGELES, CA 91326

20105 W. RINALDI ST.
(BLDG. S3)


Project Number: 2015-157 Date: 05-16-17
Plan Check Number:

REVISION	05-07-16
REVISION	05-08-16
REVISION	05-20-16
REVISION	05-25-16
REVISION	05-27-16
REVISION	05-28-17
REVISION	05-16-17




© 2015 Architects Orange. This drawing is for preliminary purposes only. All dimensions and/or locations shown reflect preliminary conditions. Final conditions to be field verified by tenant. Graphics illustrating proposed sign locations are for reference only. All tenant signage is subject to approval per the tenant sign criteria.

1. THIS DRAWING IS FOR PRELIMINARY PURPOSES ONLY. ALL COLUMNS AND/OR DIMENSIONS SHOWN REFLECT PRELIMINARY LOCATIONS. FINAL CONDITIONS TO BE FIELD VERIFIED BY TENANT.
2. GRAPHICS ILLUSTRATING PROPOSED SIGN LOCATIONS ARE FOR REFERENCE ONLY. ALL TENANT SIGNAGE IS SUBJECT TO APPROVAL PER THE TENANT SIGN CRITERIA.


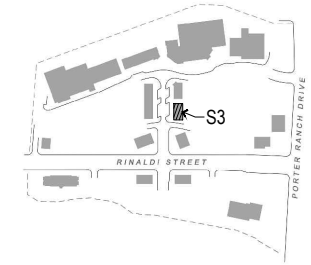


KEY PLAN

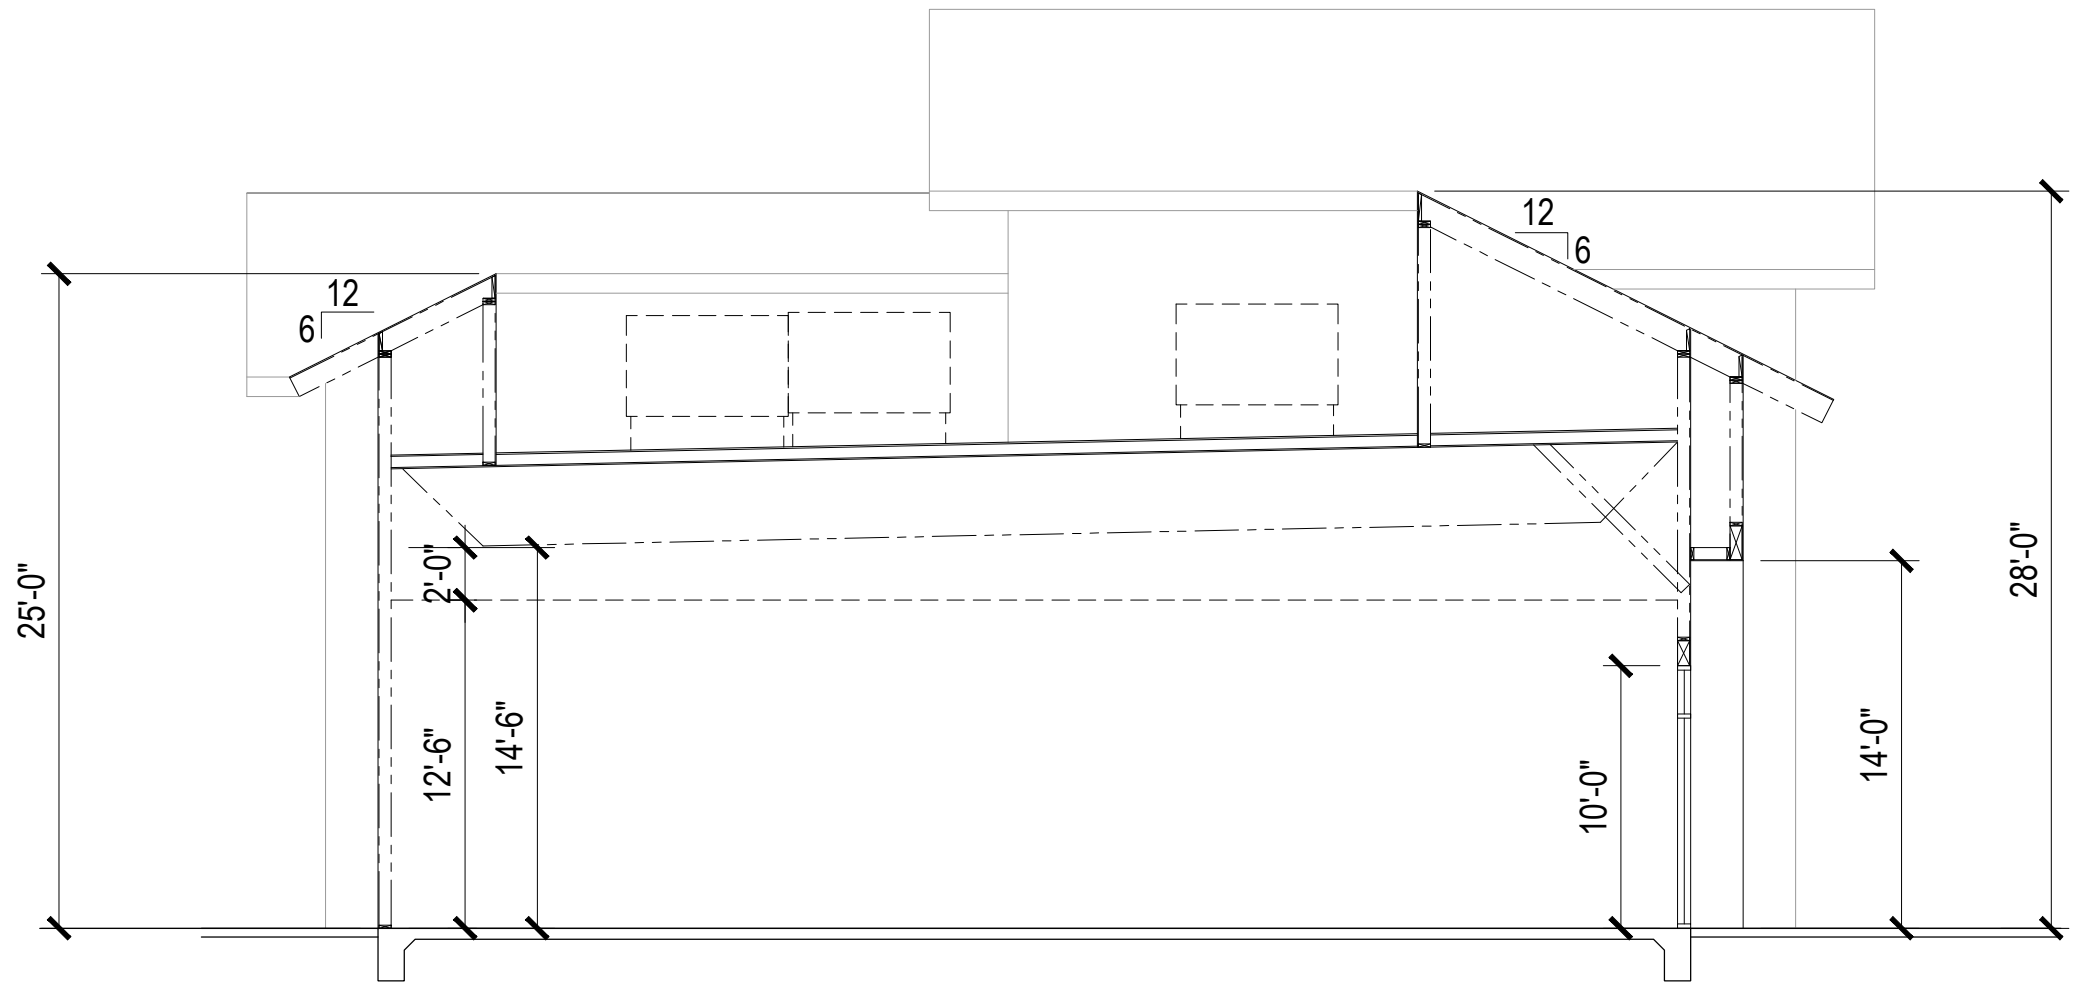

SECTION 1

BUILDING SECTIONS

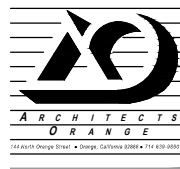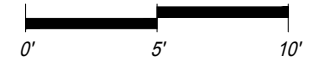

THE VINEYARDS AT PORTER RANCH
 PORTER RANCH DRIVE AND RINALDI STREET
 LOS ANGELES, CA 91326

20105 W. RINALDI ST.
(BLDG. S3)

Project Number: 2015-157 Date: 05-16-17
 Plan Check Number:

REVISION	05-07-16
REVISION	05-09-16
REVISION	05-20-16
REVISION	02-15-17
REVISION	05-16-17

© 2015 Architects Orange. This drawing is preliminary and is not for construction. The architect and its affiliates do not represent or warrant the accuracy of the information provided.