


**SYMBOL KEY**

- Source 4 Jnr 25-50 Deg. (575W)
- Selecon Axial Acclaim Fresnel (500W)
- Chauvet COLORdash S-Par 1 (4 ch.)
- Briteq Power Pixel-8 (3 Ch.)

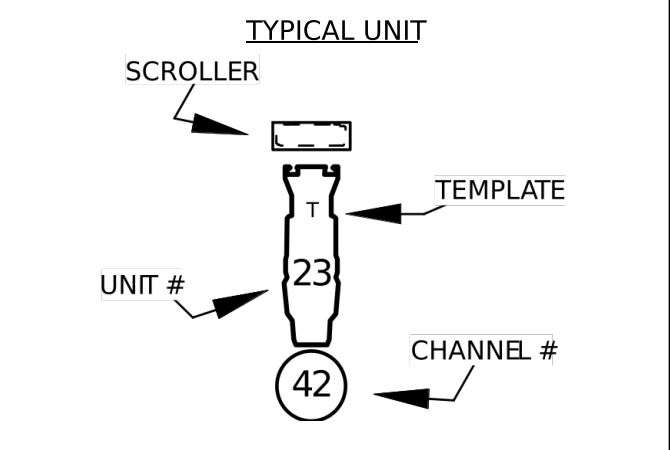

THIS DRAWING REPRESENTS VISUAL CONCEPTS AND CONSTRUCTION SUGGESTIONS ONLY. IT DOES NOT REPLACE THE KNOWLEDGE AND ADVICE OF A LICENSED STRUCTURAL ENGINEER. THE DESIGNER IS UNQUALIFIED TO DETERMINE THE STRUCTURAL APPROPRIATENESS OF THIS DESIGN AND WILL NOT ASSUME RESPONSIBILITY FOR IMPROPER ENGINEERING OR USE.

**Callum Graham  
Greenside Venues Ltd.**

**07585112144  
callum@greensidevenue.co.uk**

This drawing and all related paperwork, design concepts, lighting and the resultant design are the property of Callum Graham. Any attempt to use, reproduce, or otherwise alter these materials without the consent of Callum Graham is expressly forbidden.

PRODUCED BY  
**Greenside Venues Ltd.**  
Darren Neale & Tara Kilbourne

LIGHTING DESIGN: **Callum Graham**  
TECHNICAL DIRECTOR: **Callum Graham**

**The GreenHouse**

25 Nicolson Square  
Edinburgh, EH8 9BX

<b>SCALE: 1:25</b> EXCEPT WHERE NOTED <b>DATE: ISSUE DATE</b>	DRAWING No. <div style="font-size: 2em; font-weight: bold; text-align: center;">1</div> of 1
<b>REVISION:</b> DRAWN BY:	

PLOT