


# HORISO EVB 100 N

TOP FIX Horiso PELMET

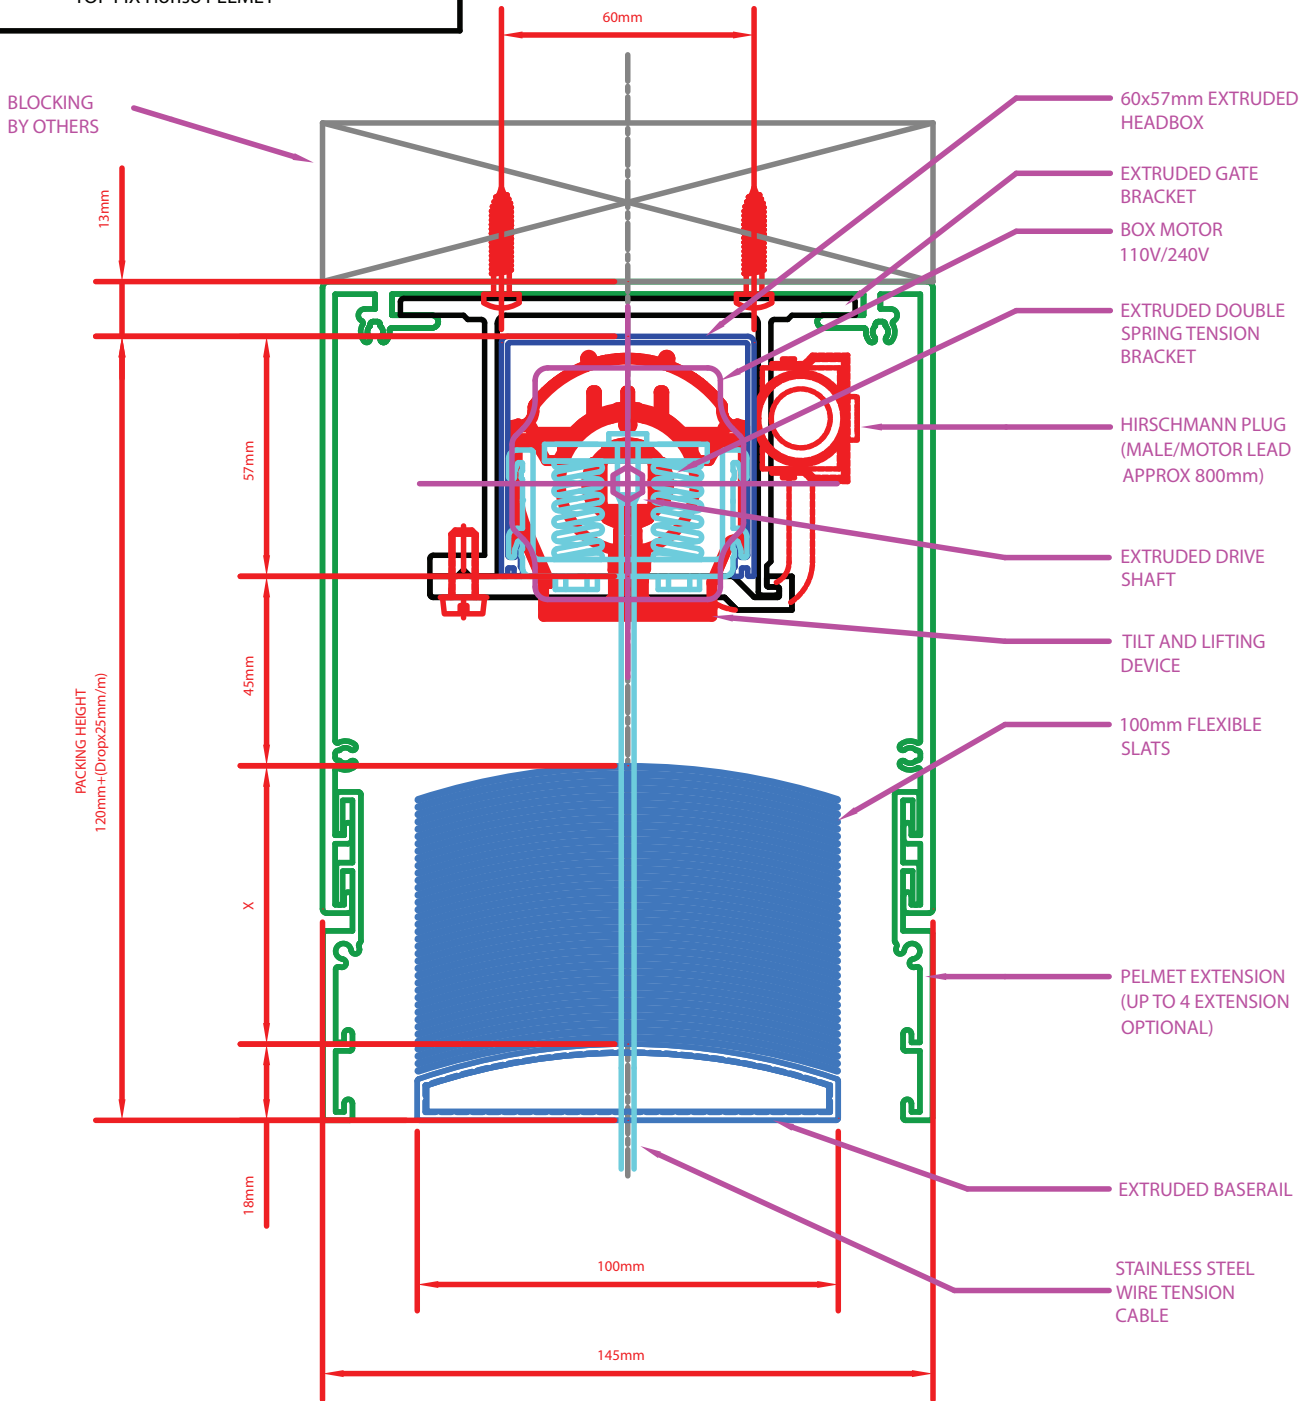

INSATALLATION CONDITION: TOP FIX Horiso PELMET				BLIND TYPE Horiso EVB 100 N		www.horiso.com.au	
REV	DESCRIPTION	DATE	APPROVED	DRAWN: SHUANG XU		22 - 26 Myrtle Street Marrickville NSW 2204	
A	INITIAL DRAWING	08/02/12	NK			APPROVED SIGNATURE	
B	CABLE MATERIAL UPDATE	16/01/14	NK				
				SIZE:	SCM NO:	DWG NO:	REV B
				SCALE:	DATE:	SHEET	T: (61 2) 8755 4500 F: (61 2) 8755 4555
					16/01/14		