


# HORISO EVB 100 N

FACE FIX Horiso PELMET

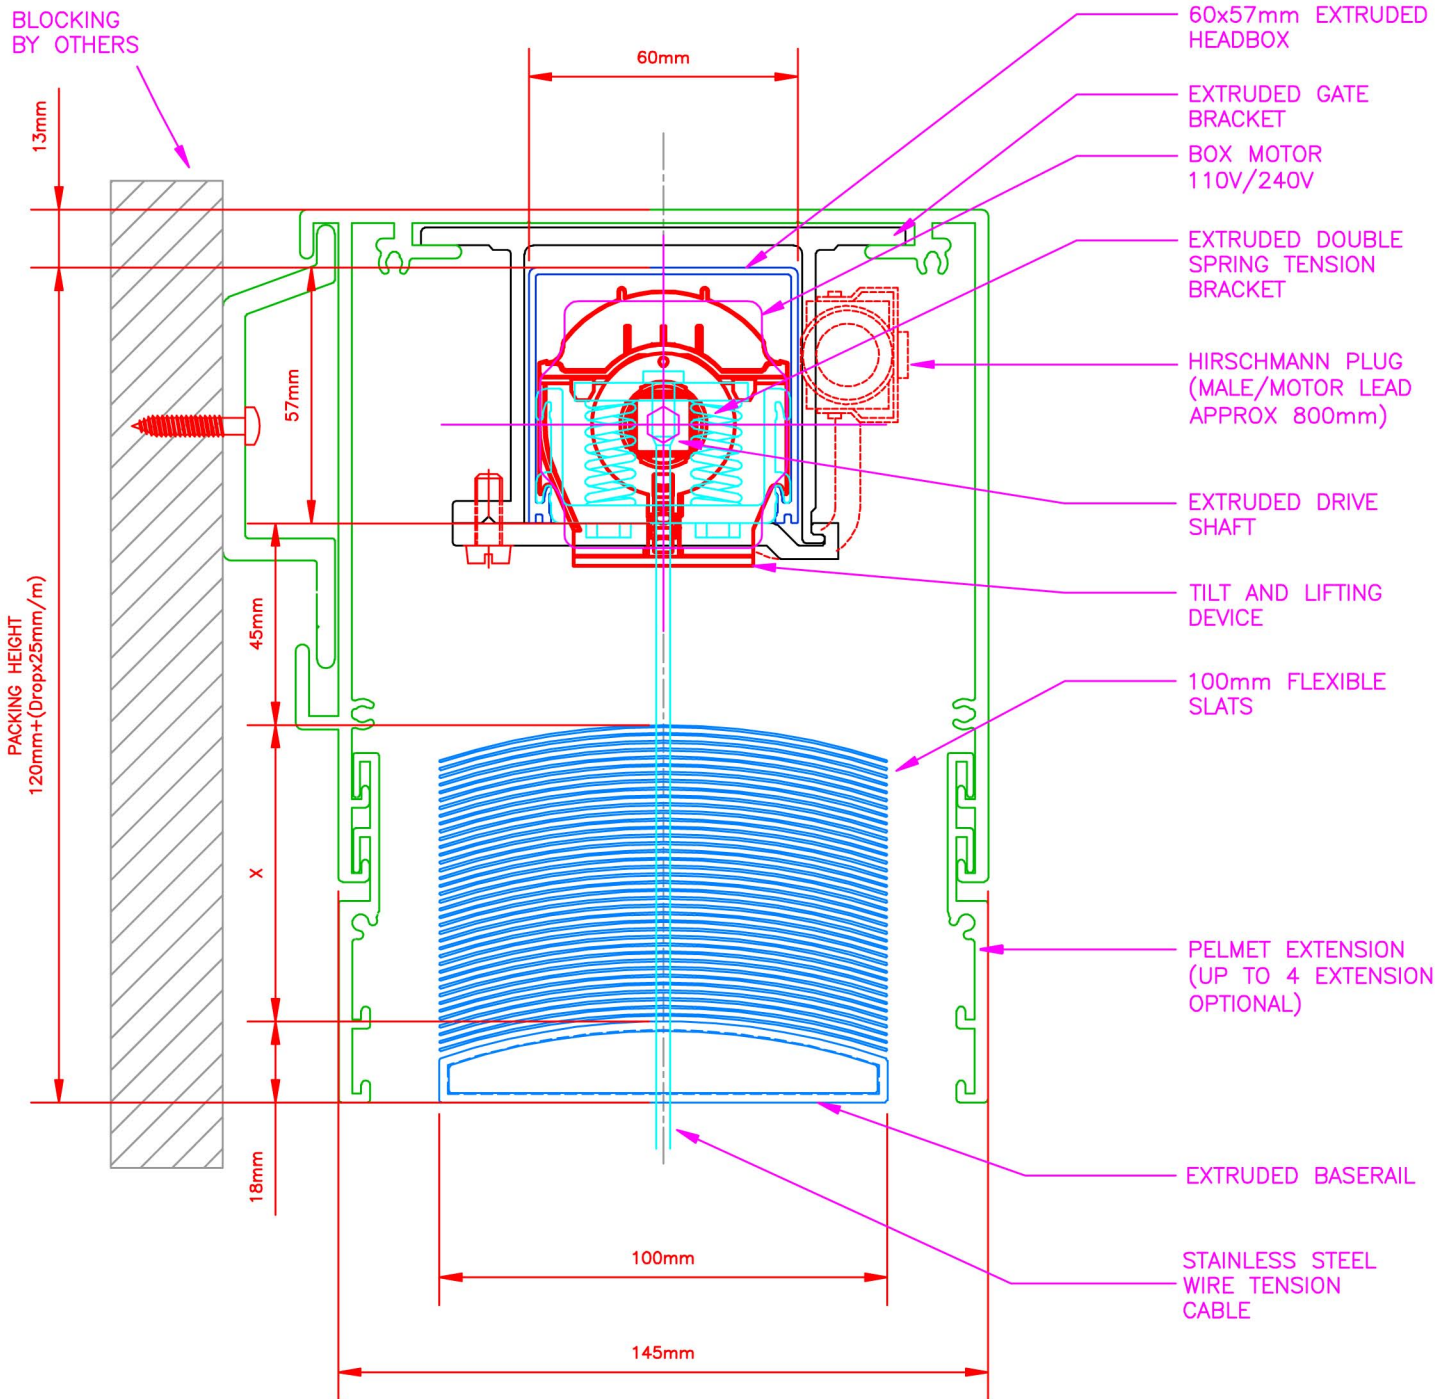

<b>INSATALLATION CONDITION:</b> FACE FIX Horiso PELMET				<b>BLIND TYPE</b> Horiso EVB 100 N				www.horiso.com.au
REV	DESCRIPTION	DATE	APPROVED	DRAWN:		22 - 26 Myrtle Street Marrickville NSW 2204		APPROVED SIGNATURE
A	INITIAL DRAWING	20/02/12	NK	SHUANG XU				
B	CABLE MATERIAL UPDATE	16/01/14	NK					
				SIZE:	FSCM NO:	DWG NO:	REV	T: (61 2) 8755 4500
				SCALE:	DATE:	SHEET	B	F: (61 2) 8755 4555