


Photography Studio, The Mill, Harolds Cross, Dublin 6W

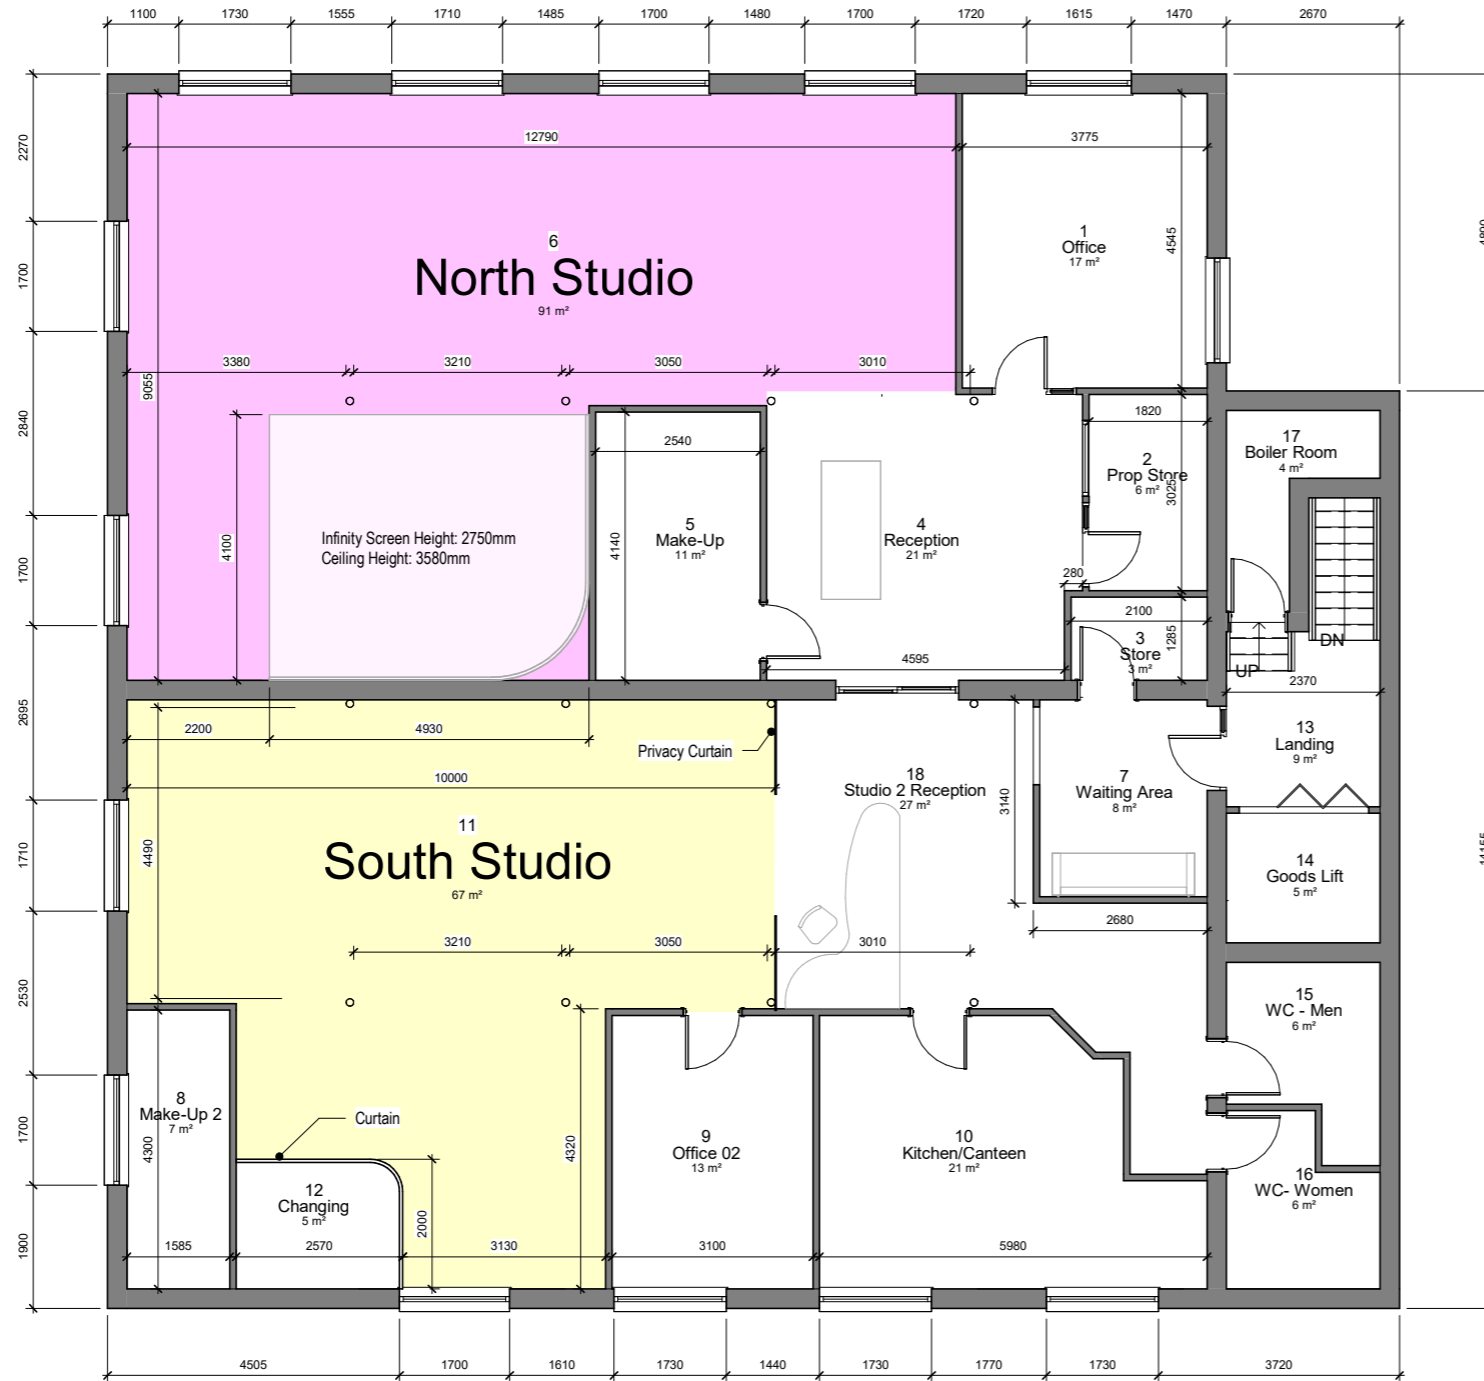

Room Schedule			
Level	Name	Number	Area
Level 3 - Floor Plan	Office	1	17 m ²
Level 3 - Floor Plan	Prop Store	2	6 m ²
Level 3 - Floor Plan	Store	3	3 m ²
Level 3 - Floor Plan	Reception	4	21 m ²
Level 3 - Floor Plan	Make-Up	5	11 m ²
Level 3 - Floor Plan	North Studio	6	91 m ²
Level 3 - Floor Plan	Waiting Area	7	8 m ²
Level 3 - Floor Plan	Make-Up 2	8	7 m ²
Level 3 - Floor Plan	Office 02	9	13 m ²
Level 3 - Floor Plan	Kitchen/Canteen	10	21 m ²
Level 3 - Floor Plan	South Studio	11	67 m ²
Level 3 - Floor Plan	Changing	12	5 m ²
Level 3 - Floor Plan	Landing	13	9 m ²
Level 3 - Floor Plan	Goods Lift	14	5 m ²
Level 3 - Floor Plan	WC - Men	15	6 m ²
Level 3 - Floor Plan	WC - Women	16	6 m ²
Level 3 - Floor Plan	Boiler Room	17	4 m ²
Level 3 - Floor Plan	Studio 2 Reception	18	27 m ²
			326 m ²

1 Level 3 - Floor Plan
1 : 75