


Facility Unit

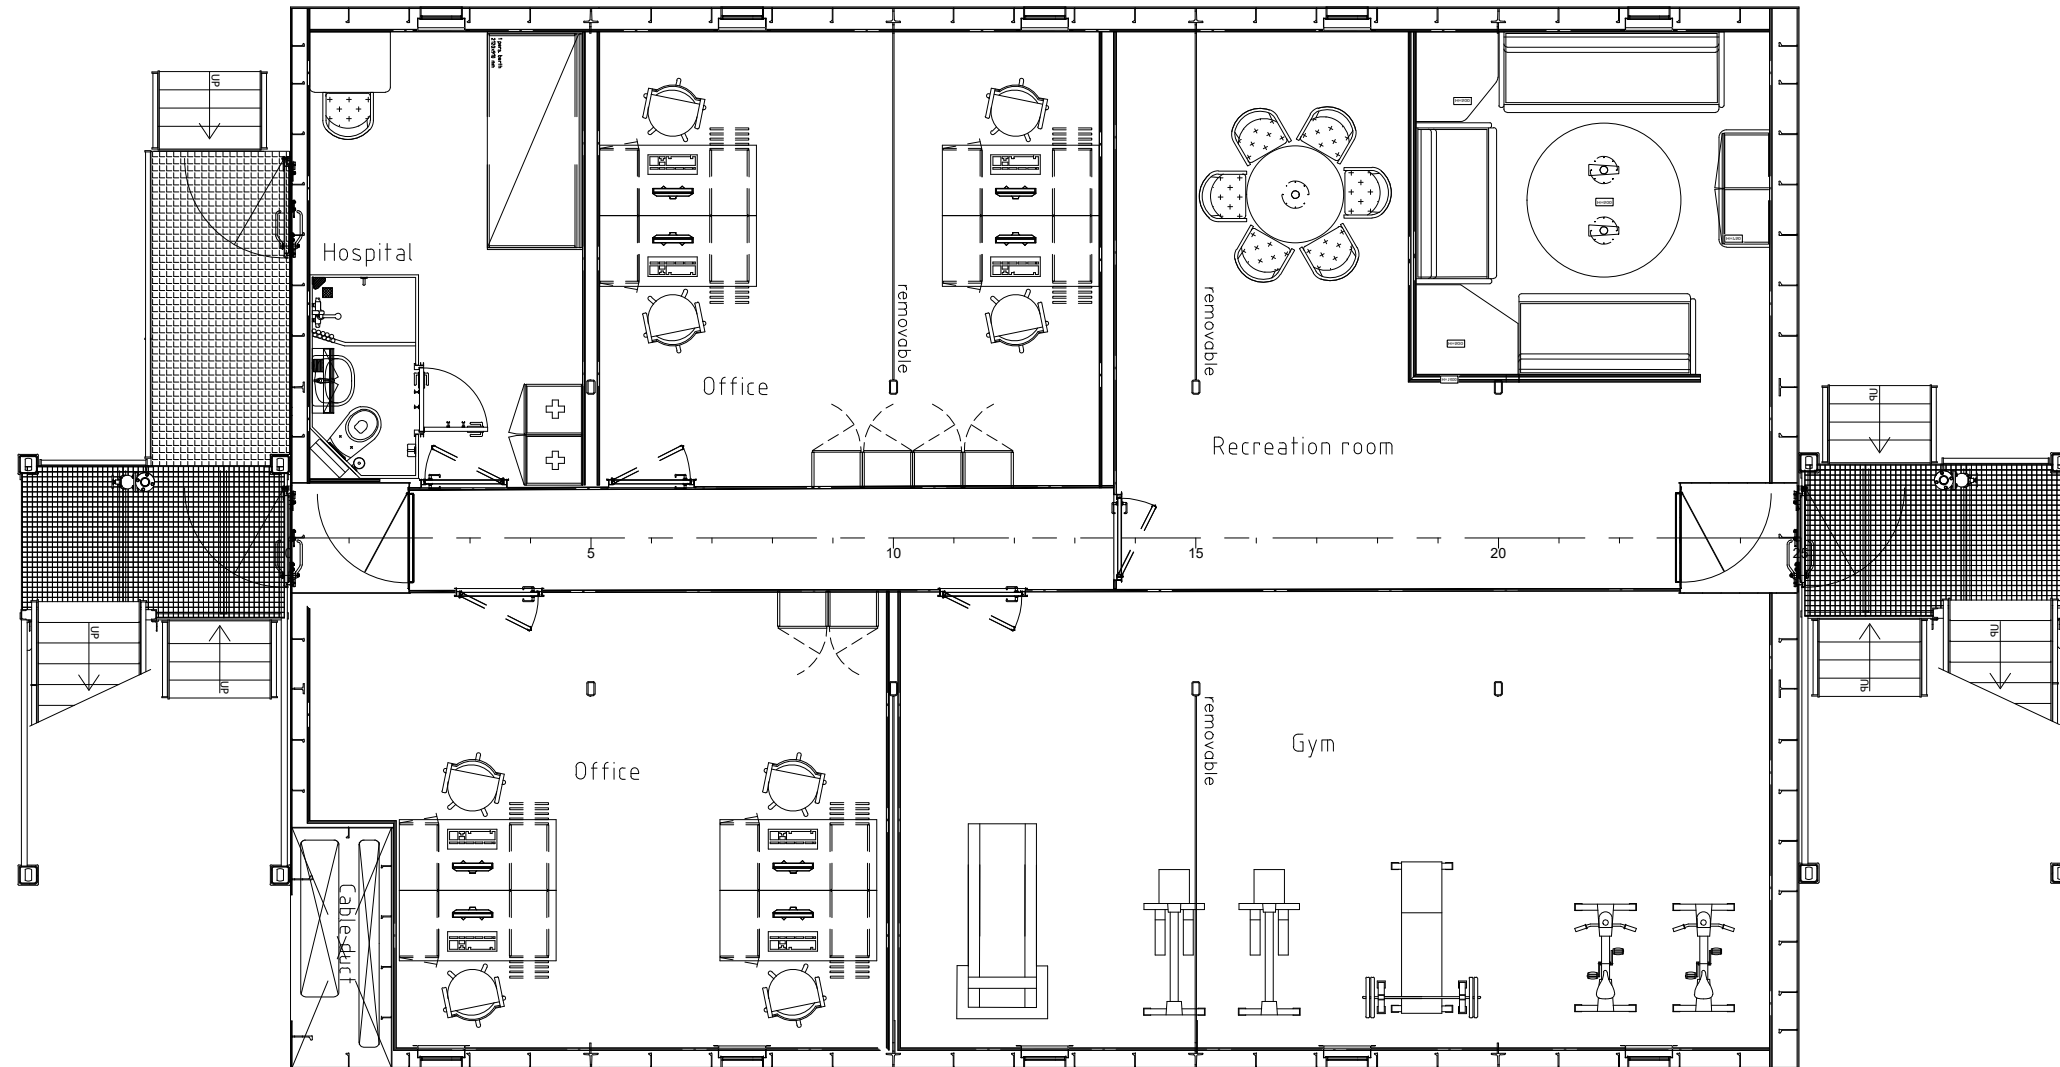

MAIN PARTICULARS

LENGTH UNIT: 15,000 M
 BREADTH UNIT: 10,500 M

A	Rename drawing	18-03-2021	AW
Rev.:	Description:	Date :	Drawn:
Drawn	: F. den Besten	Scale	: 1:75
Approved :		Sheet	: 1/1
Drawing nr.	HAR29 FM		A3



Client :
 Project nr :
 Title

Project name :
 Date : 25-09-2013

FACILITY MODULE