


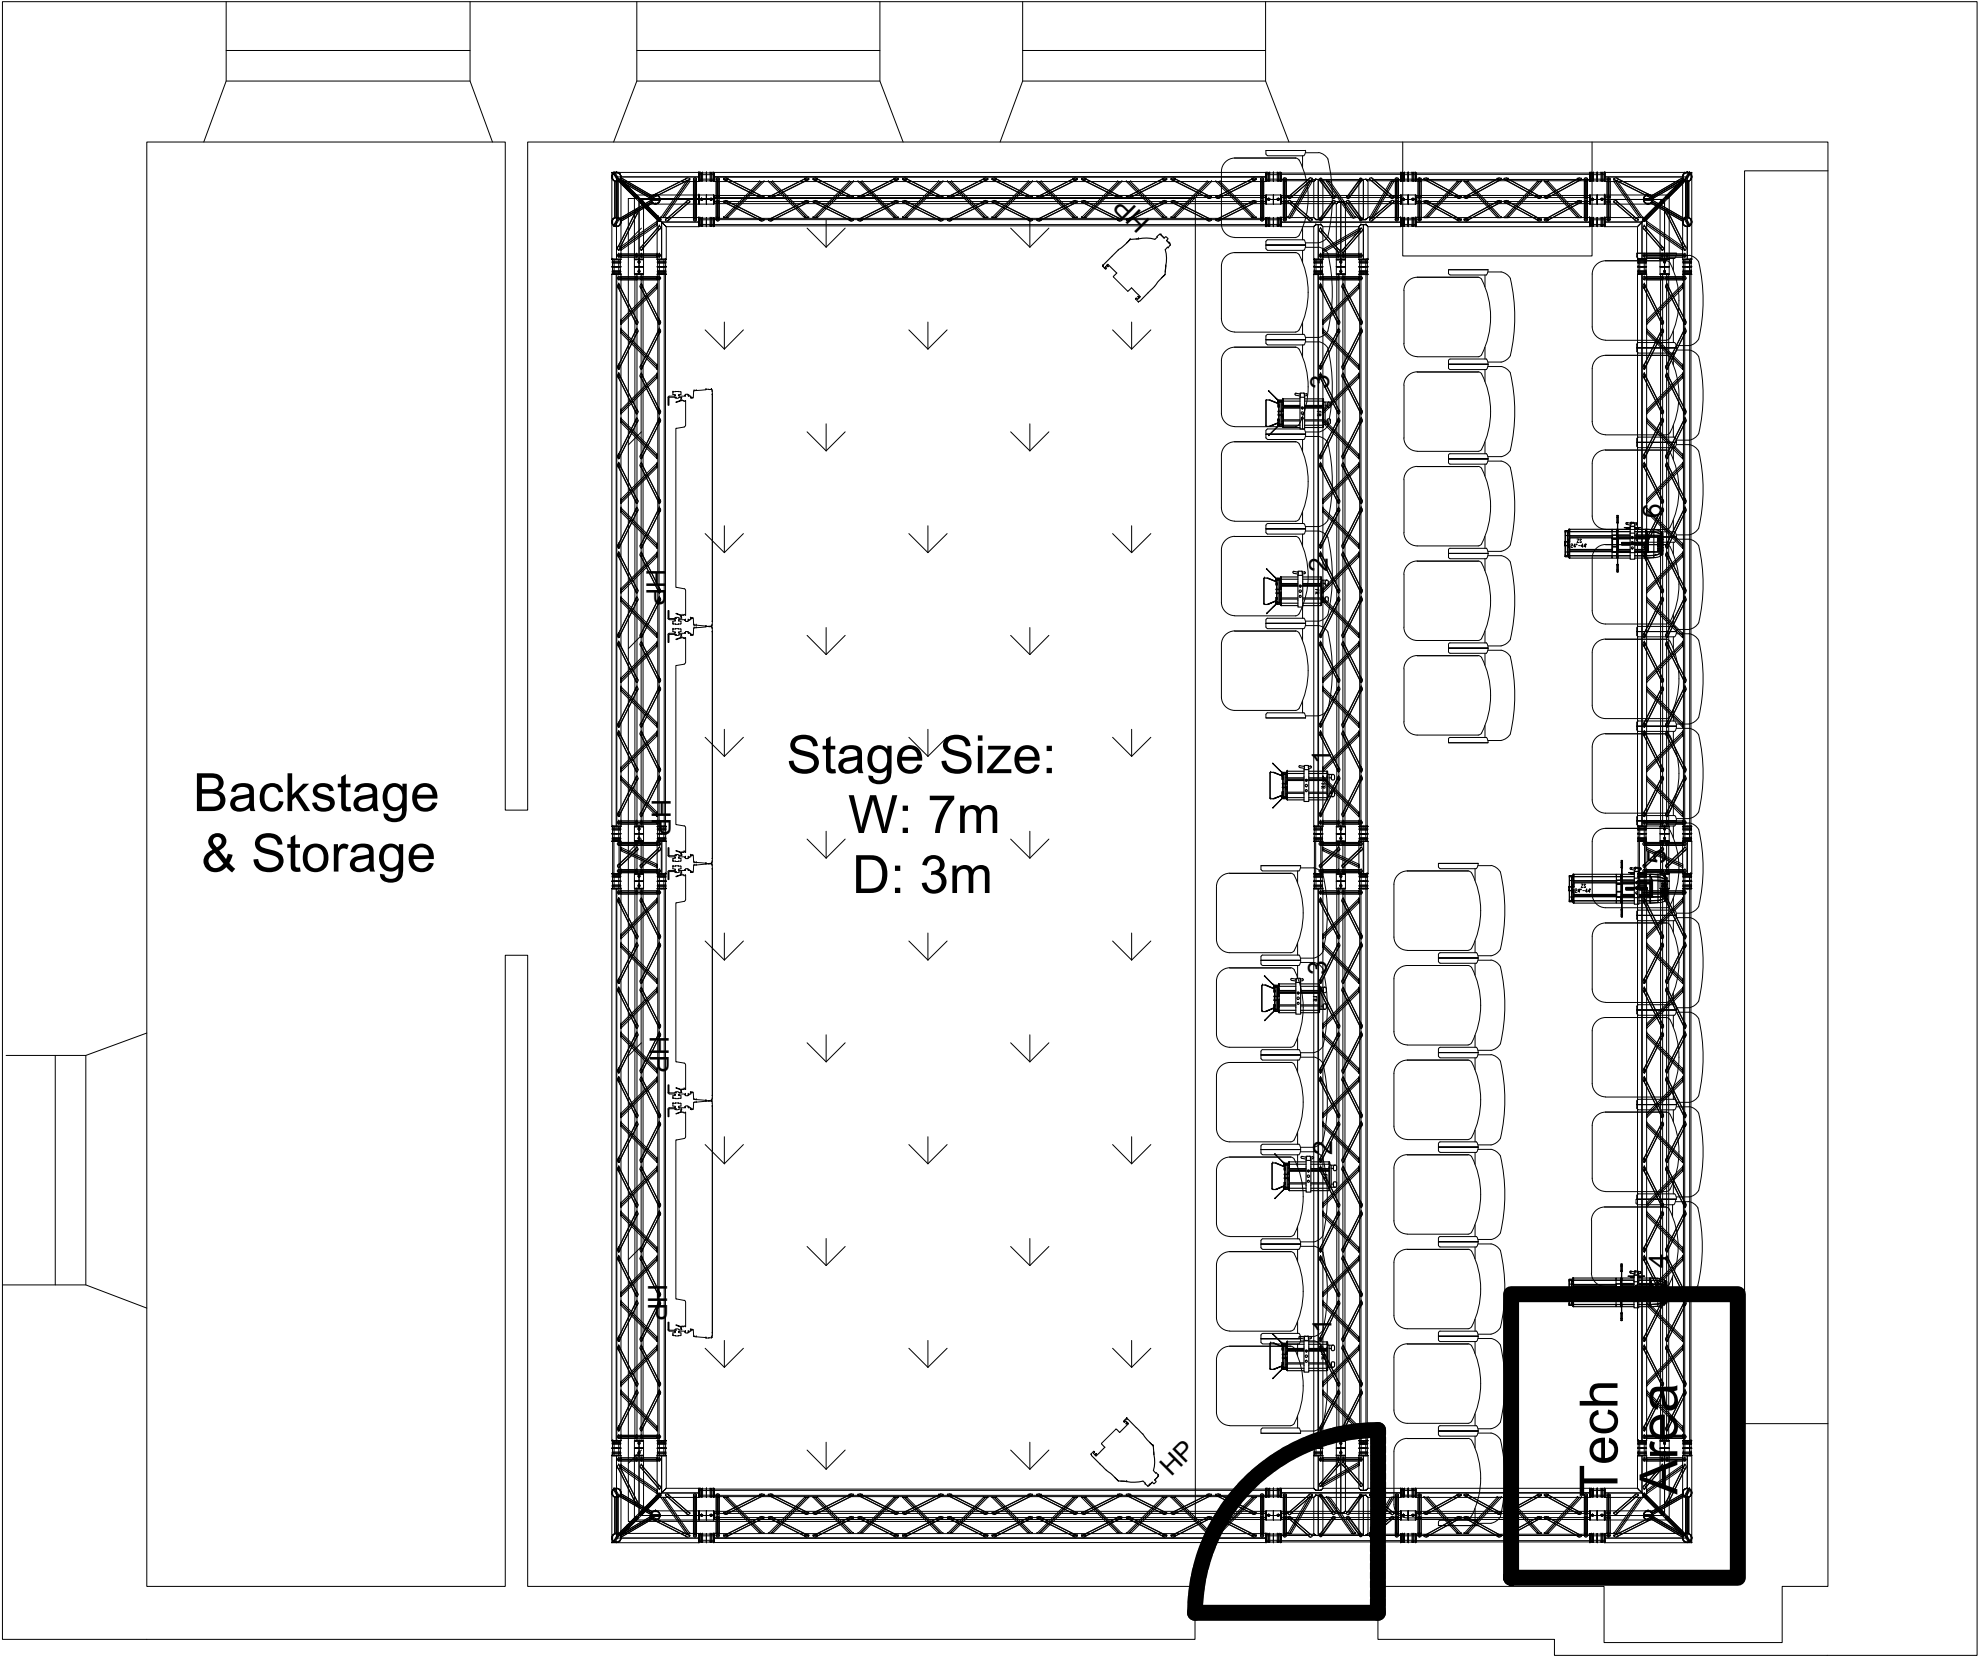

Drawn By Cal Graham
Director of Production
Greenside Venues Ltd.
t: 07585 112144
e: callum@greensidevenue.co.uk

This represents visual concepts & construction suggestions only.
It does not replace the knowledge and advice of a licensed structural engineer.
The designer is unqualified to determine the structural appropriateness of this design and will not assume responsibility for improper engineering or use

Venue:
Infirmary Street

Address:
6 Infirmary St,
Edinburgh
EH1 1LT

Title:
Olive Studio

Date:	24/11/2021	Scale:	1:40 @ A3
-------	------------	--------	-----------

Designed By:	Cal Graham
--------------	------------

Drawing No:	1 of 1	Rev:	1.2
-------------	--------	------	-----