



VERTICLE TIMBER FEATURE WALL TO MAIN COURTYARD

SCALE 1:20

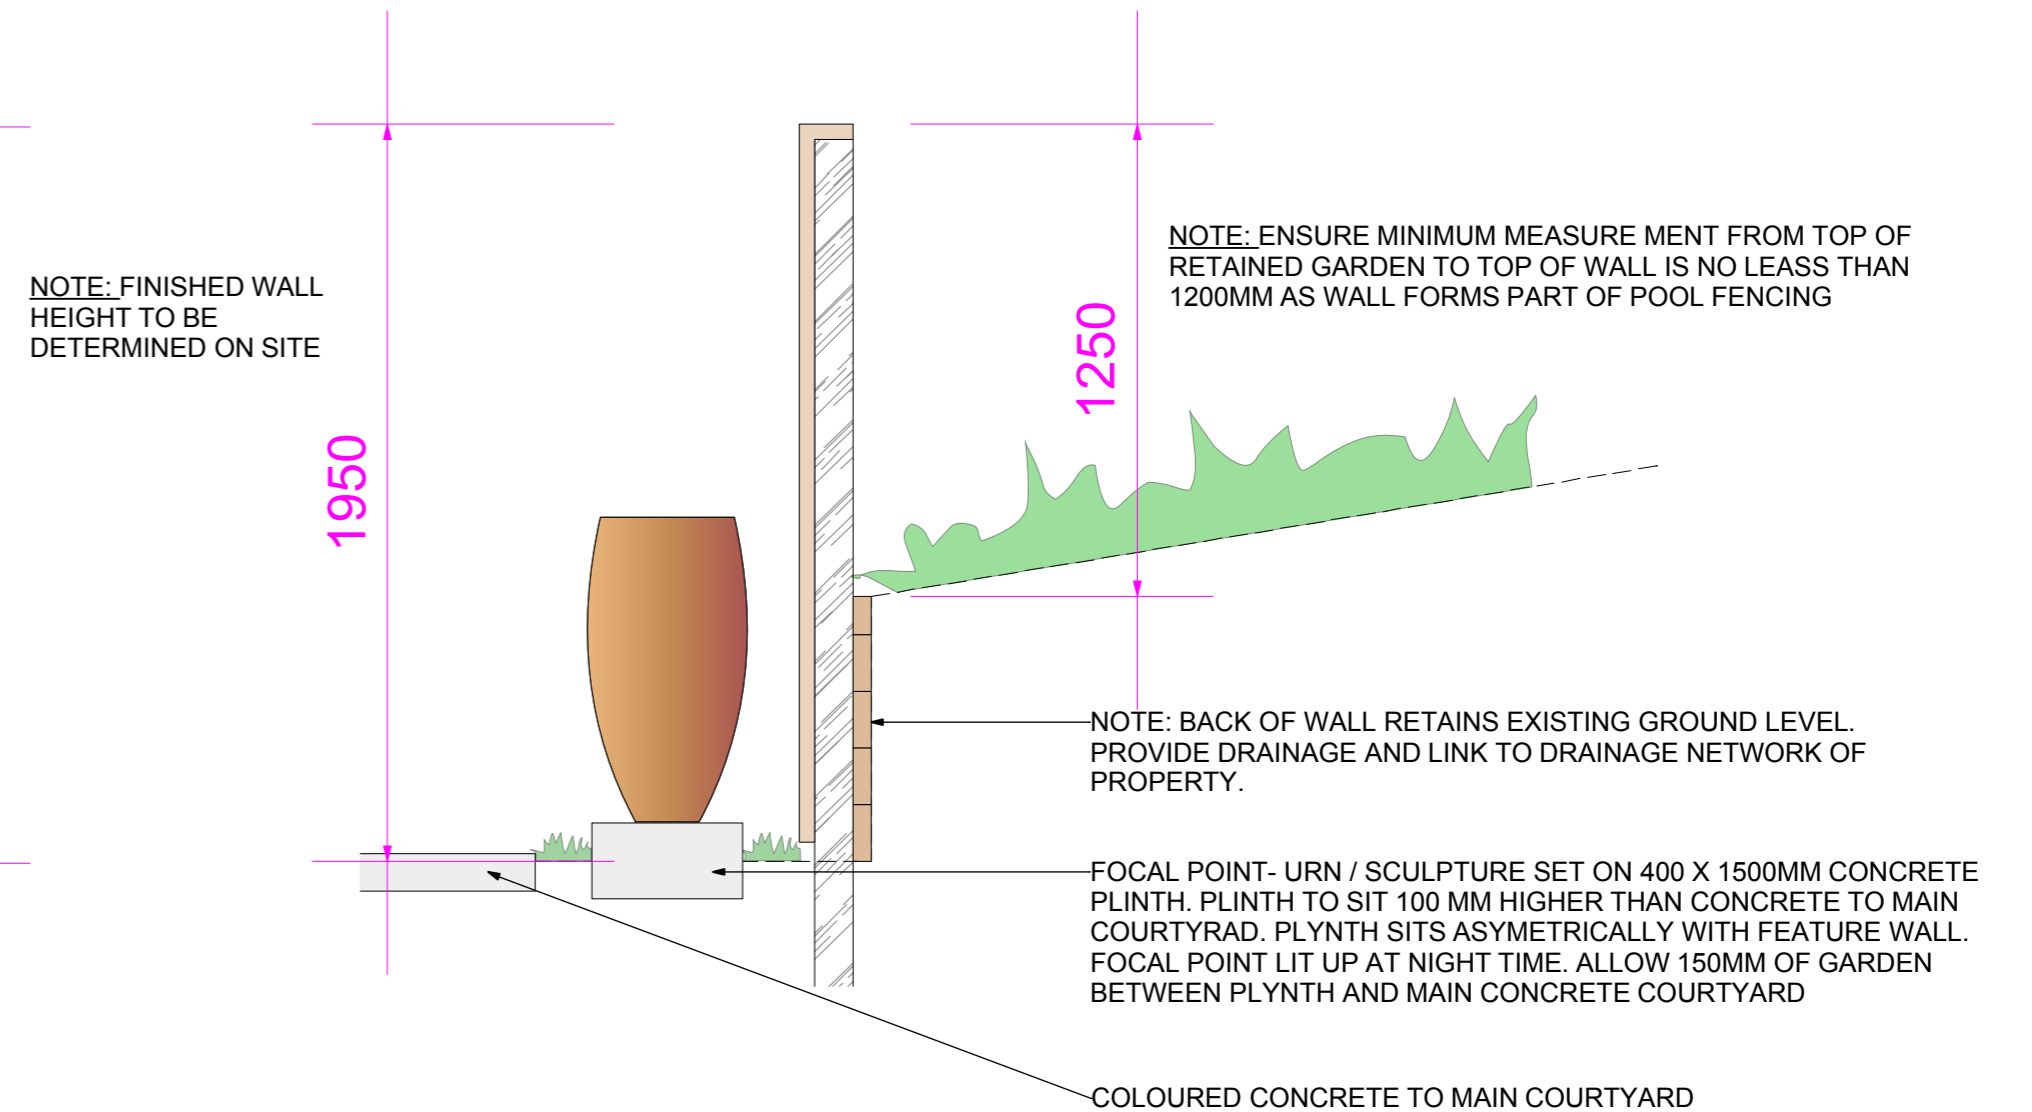

X-SECTION THRU WALL TO COURTYARD

SCALE 1:20

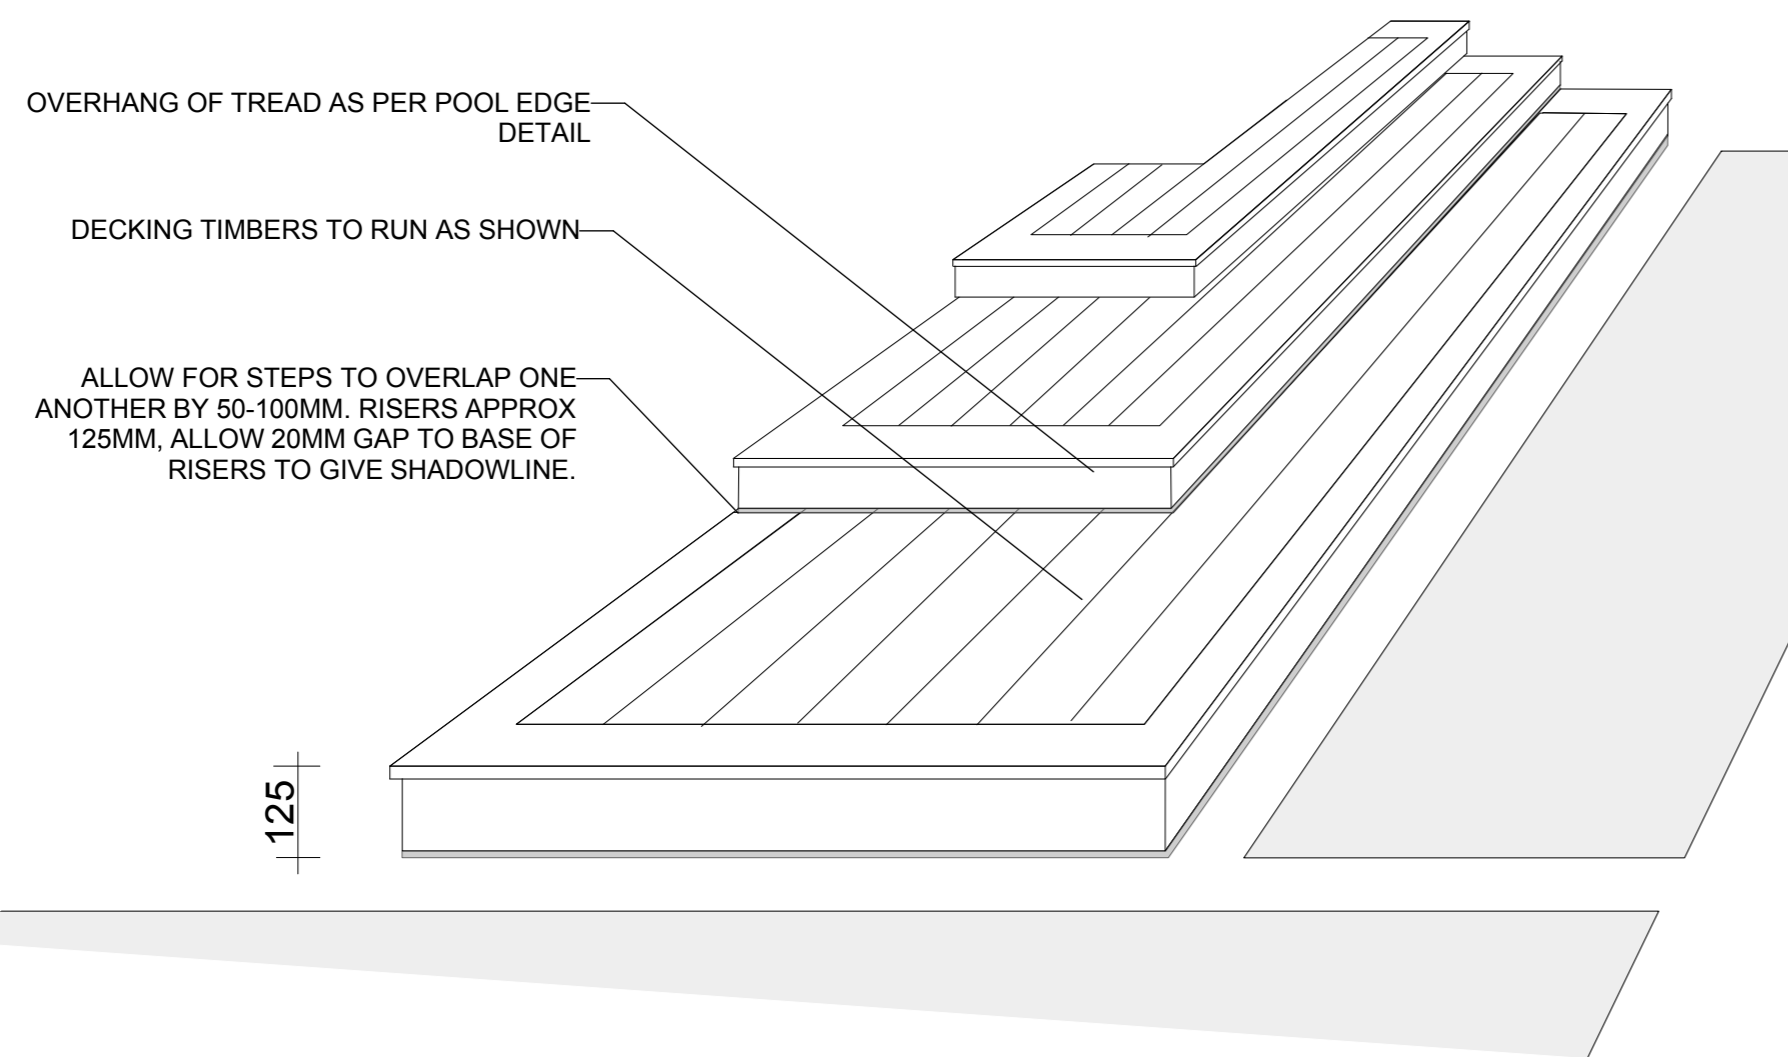

DECKING STEPS UP TO LAWN 3D

RESIDENTIAL GARDEN
TITIRANGI
AUCKLAND

DETAIL SHEET 2

SCALE : 1:100 @ A2

DATE : MAY 2016

DISCLAIMER

Contractors to check and verify all dimensions, levels and boundaries prior to commencement of work on any site. Check location of all underground services prior to excavating or drilling. All workmanship to be in accordance with current trade practice, new standards, specifications and local authority by laws. Seek all Resource and Building consents prior to commencement of work.

GUY BRACKEBUSH
LANDSCAPE ARCHITECT

(B.L.A. HONS)

PH 0274 845 240

guybrackebush@xtra.co.nz

