




SIDE ELEVATION OF TIMBER/ FARE-FACE CONCRETE WALL TO DECK
SCALE 1 :20

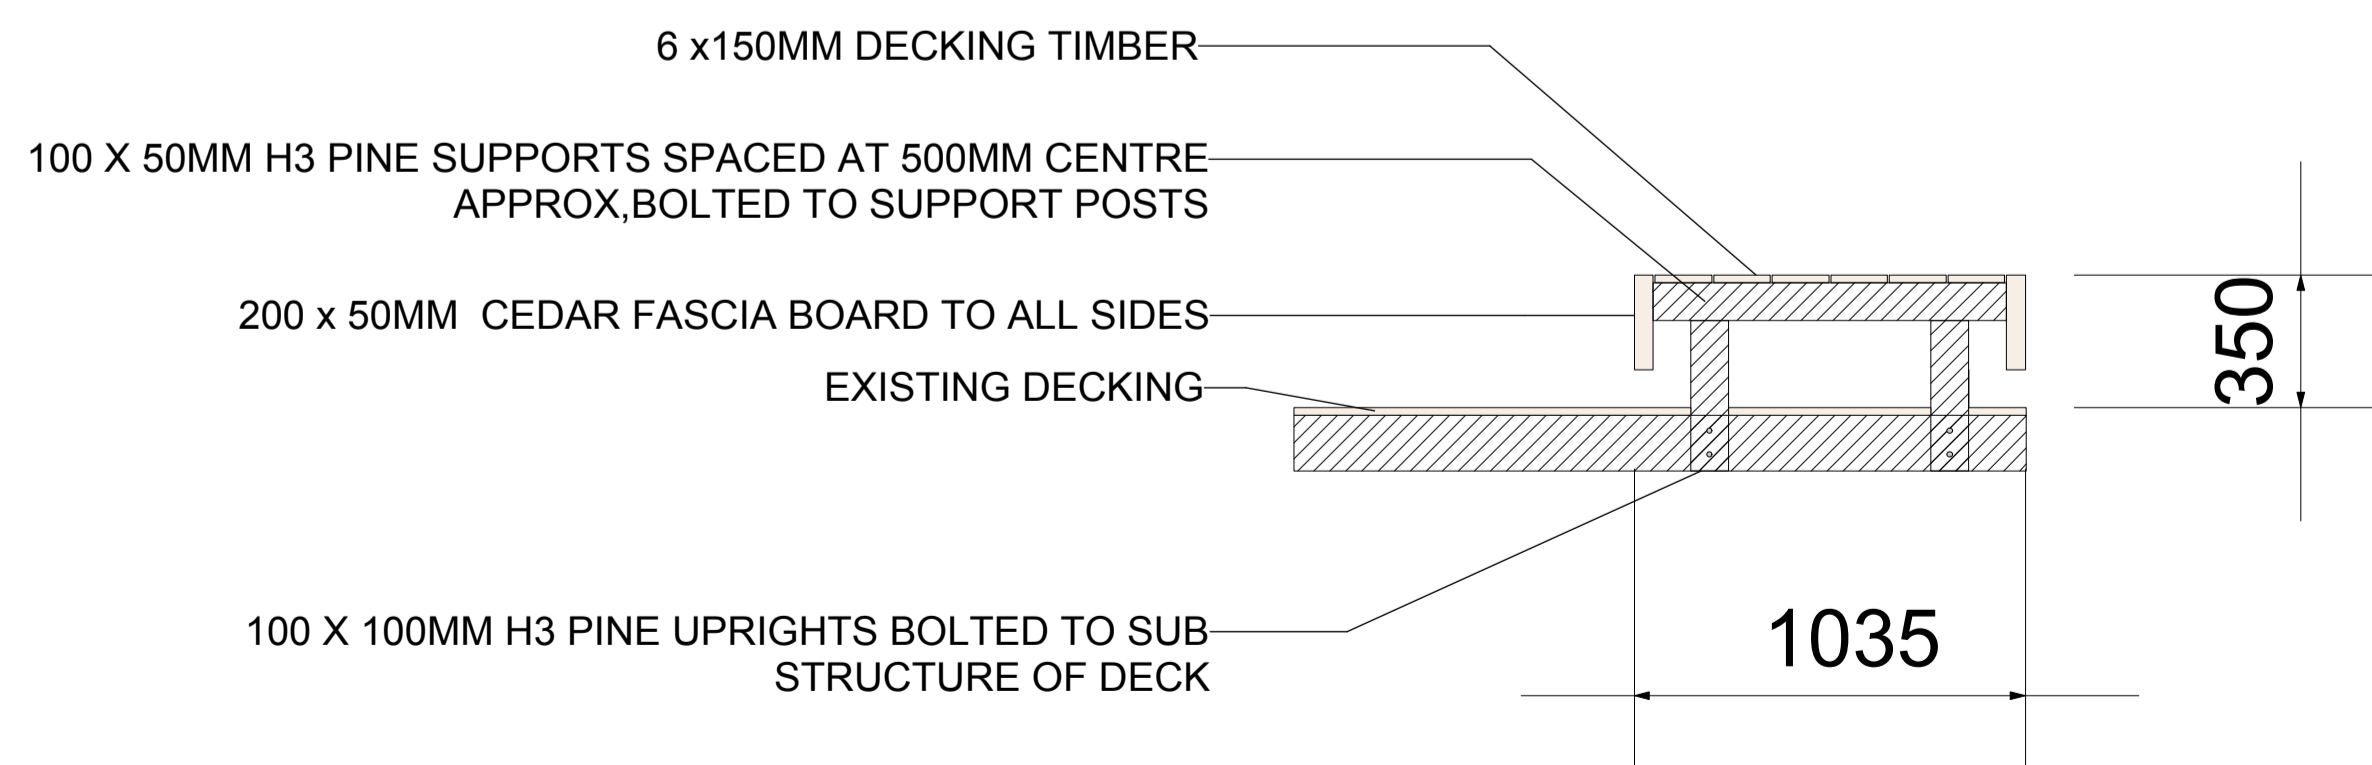


DETAIL OF BUILT IN SEATING TO DECK
SCALE 1:20

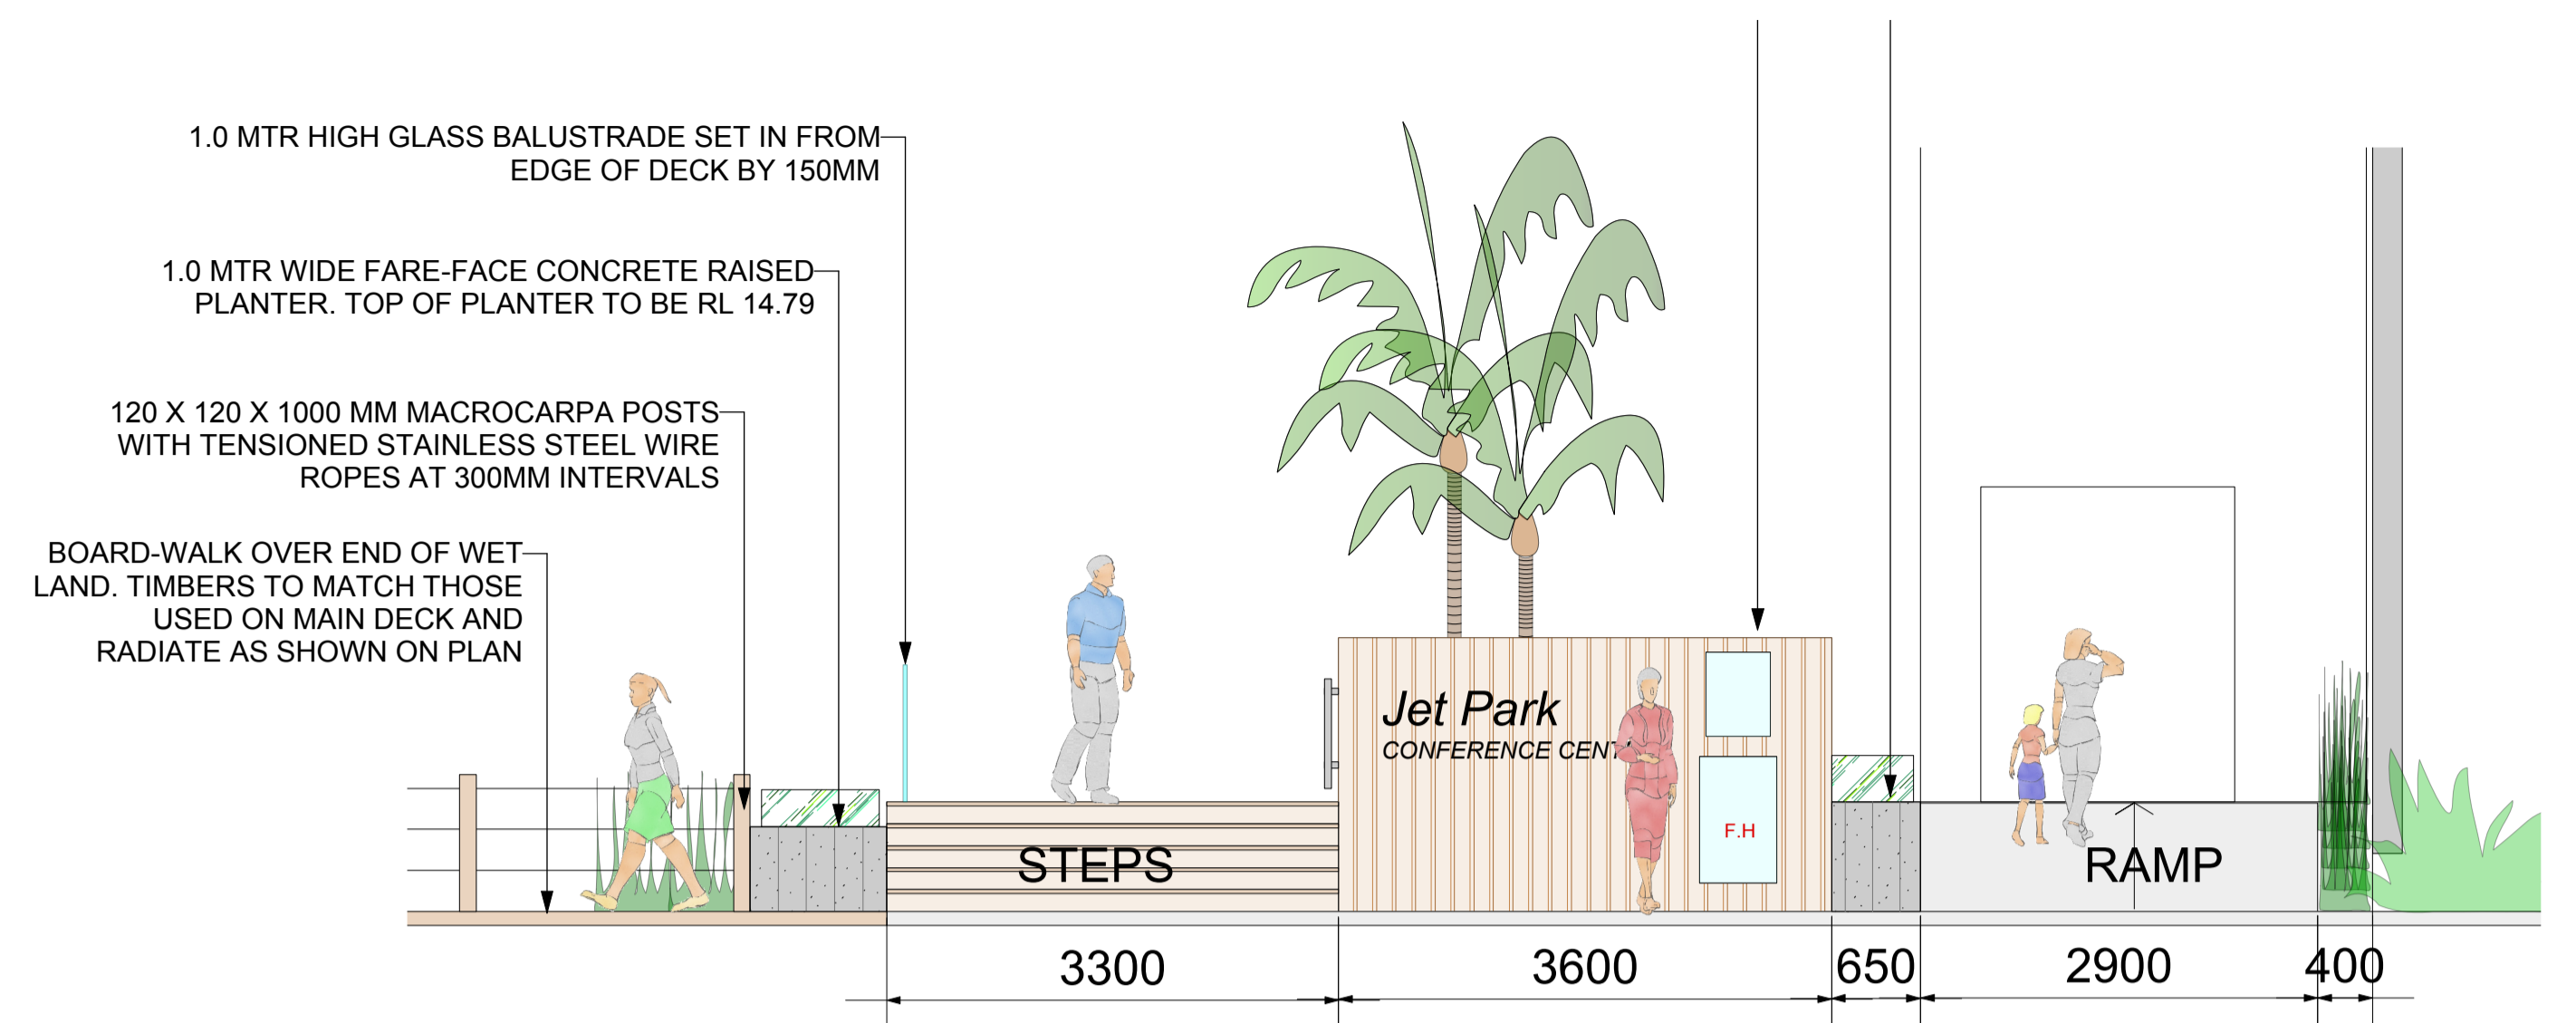

ELEVATION OF ENTRANCEWAY TO DECK/ CONVENTION CENTRE
SCALE 1: 50

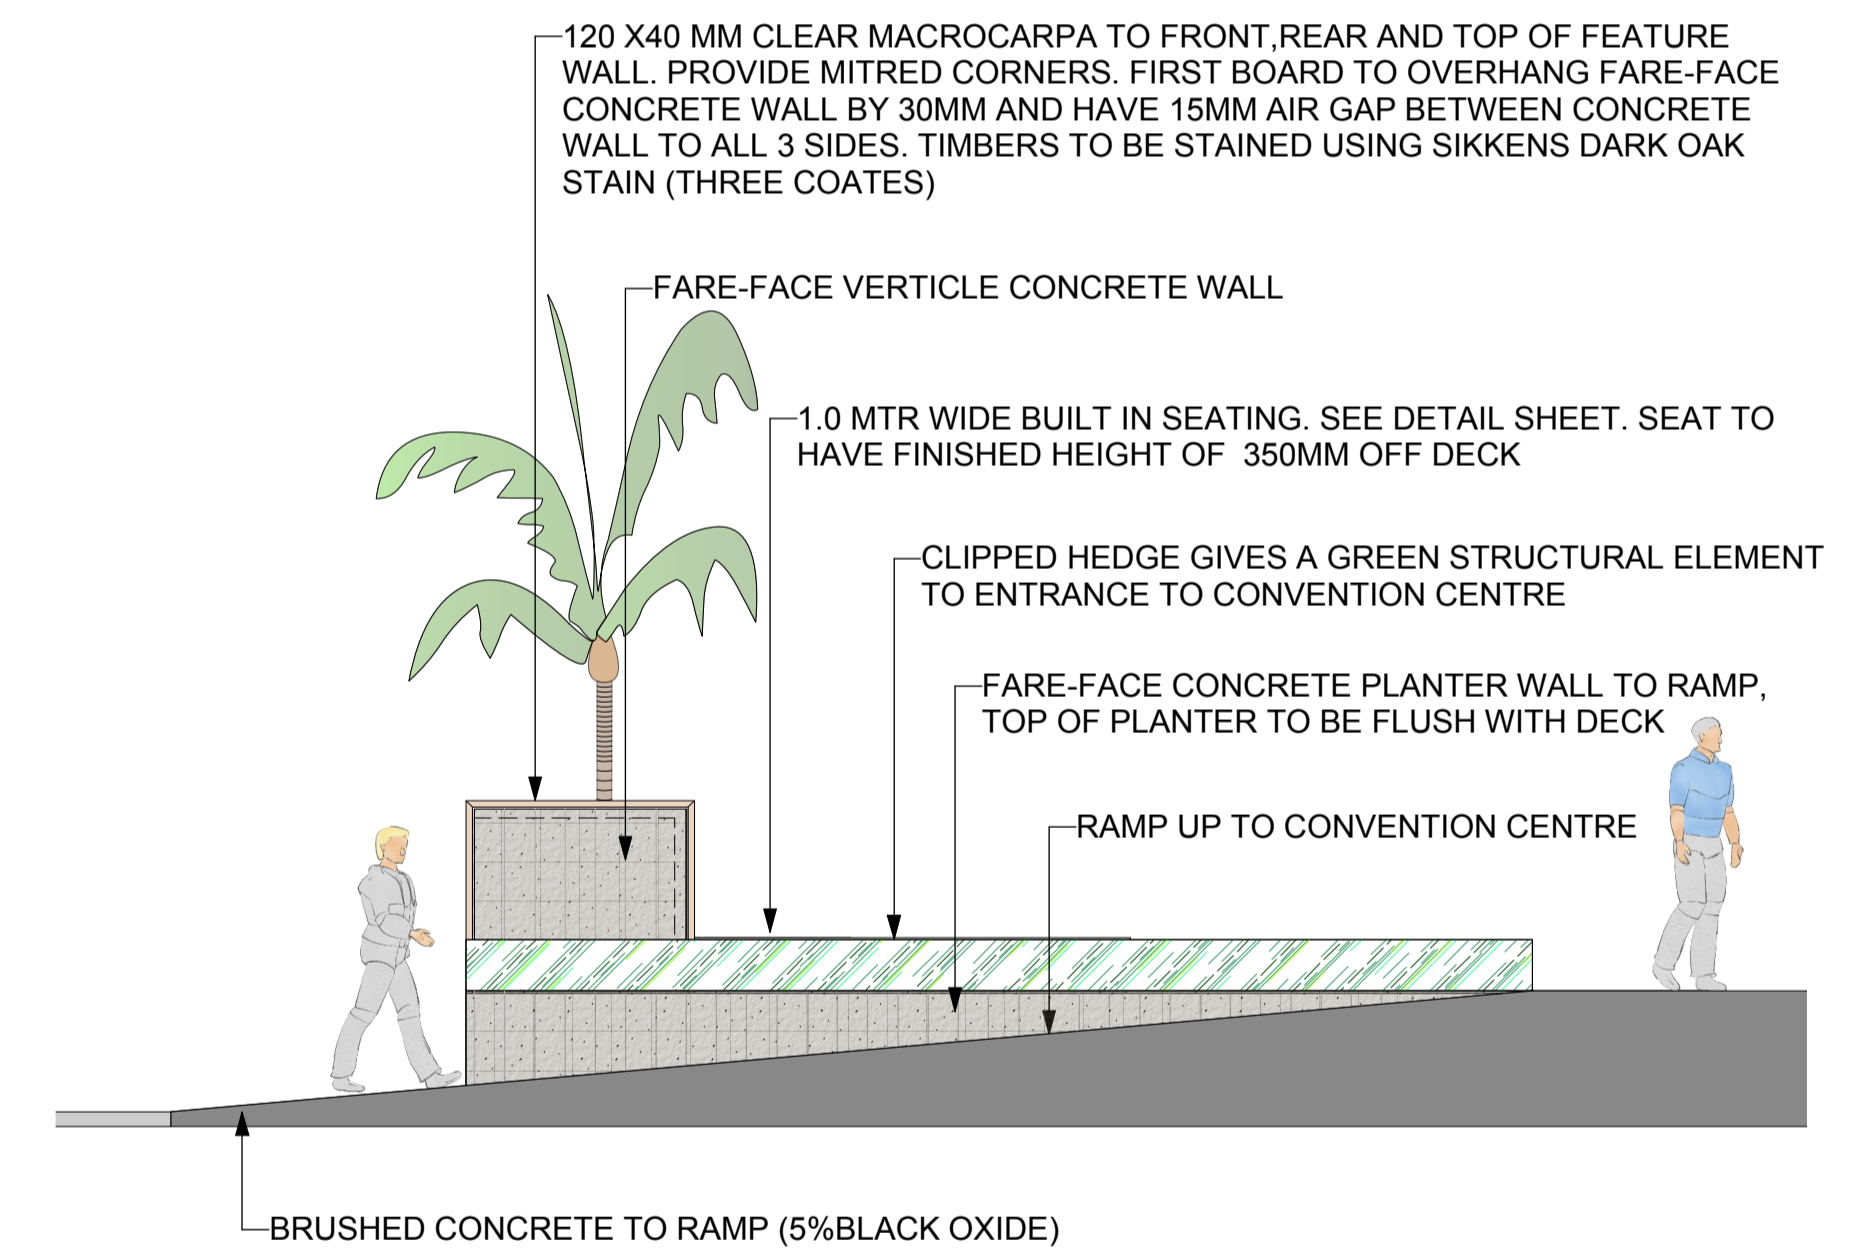

RAMP END ELEVATION OF FARE-FACE CONCRETE WALL TO DECK
SCALE 1 : 50

DATE	AMENDMENTS	JETPARK HOTEL 63 WESTNEY ROAD MANGERE		GUY BRACKEBUSH LANDSCAPE ARCHITECT (B.L.A. HONS) PH 0274 845 240 guybrackebush@xtra.co.nz	
		ELEVATIONS-MAIN DECK SCALE : AS SHOWN @ A1 DATE : MARCH 2016			
		DISCLAIMER <small>Contractors to check and verify all dimensions, levels and boundaries prior to commencement of work on any site. Check location of all underground services prior to excavating or drilling. All workmanship to be in accordance with current trade practice, new standards, specifications and local authority by laws. Seek all Resource and Building consents prior to commencement of work.</small>			