
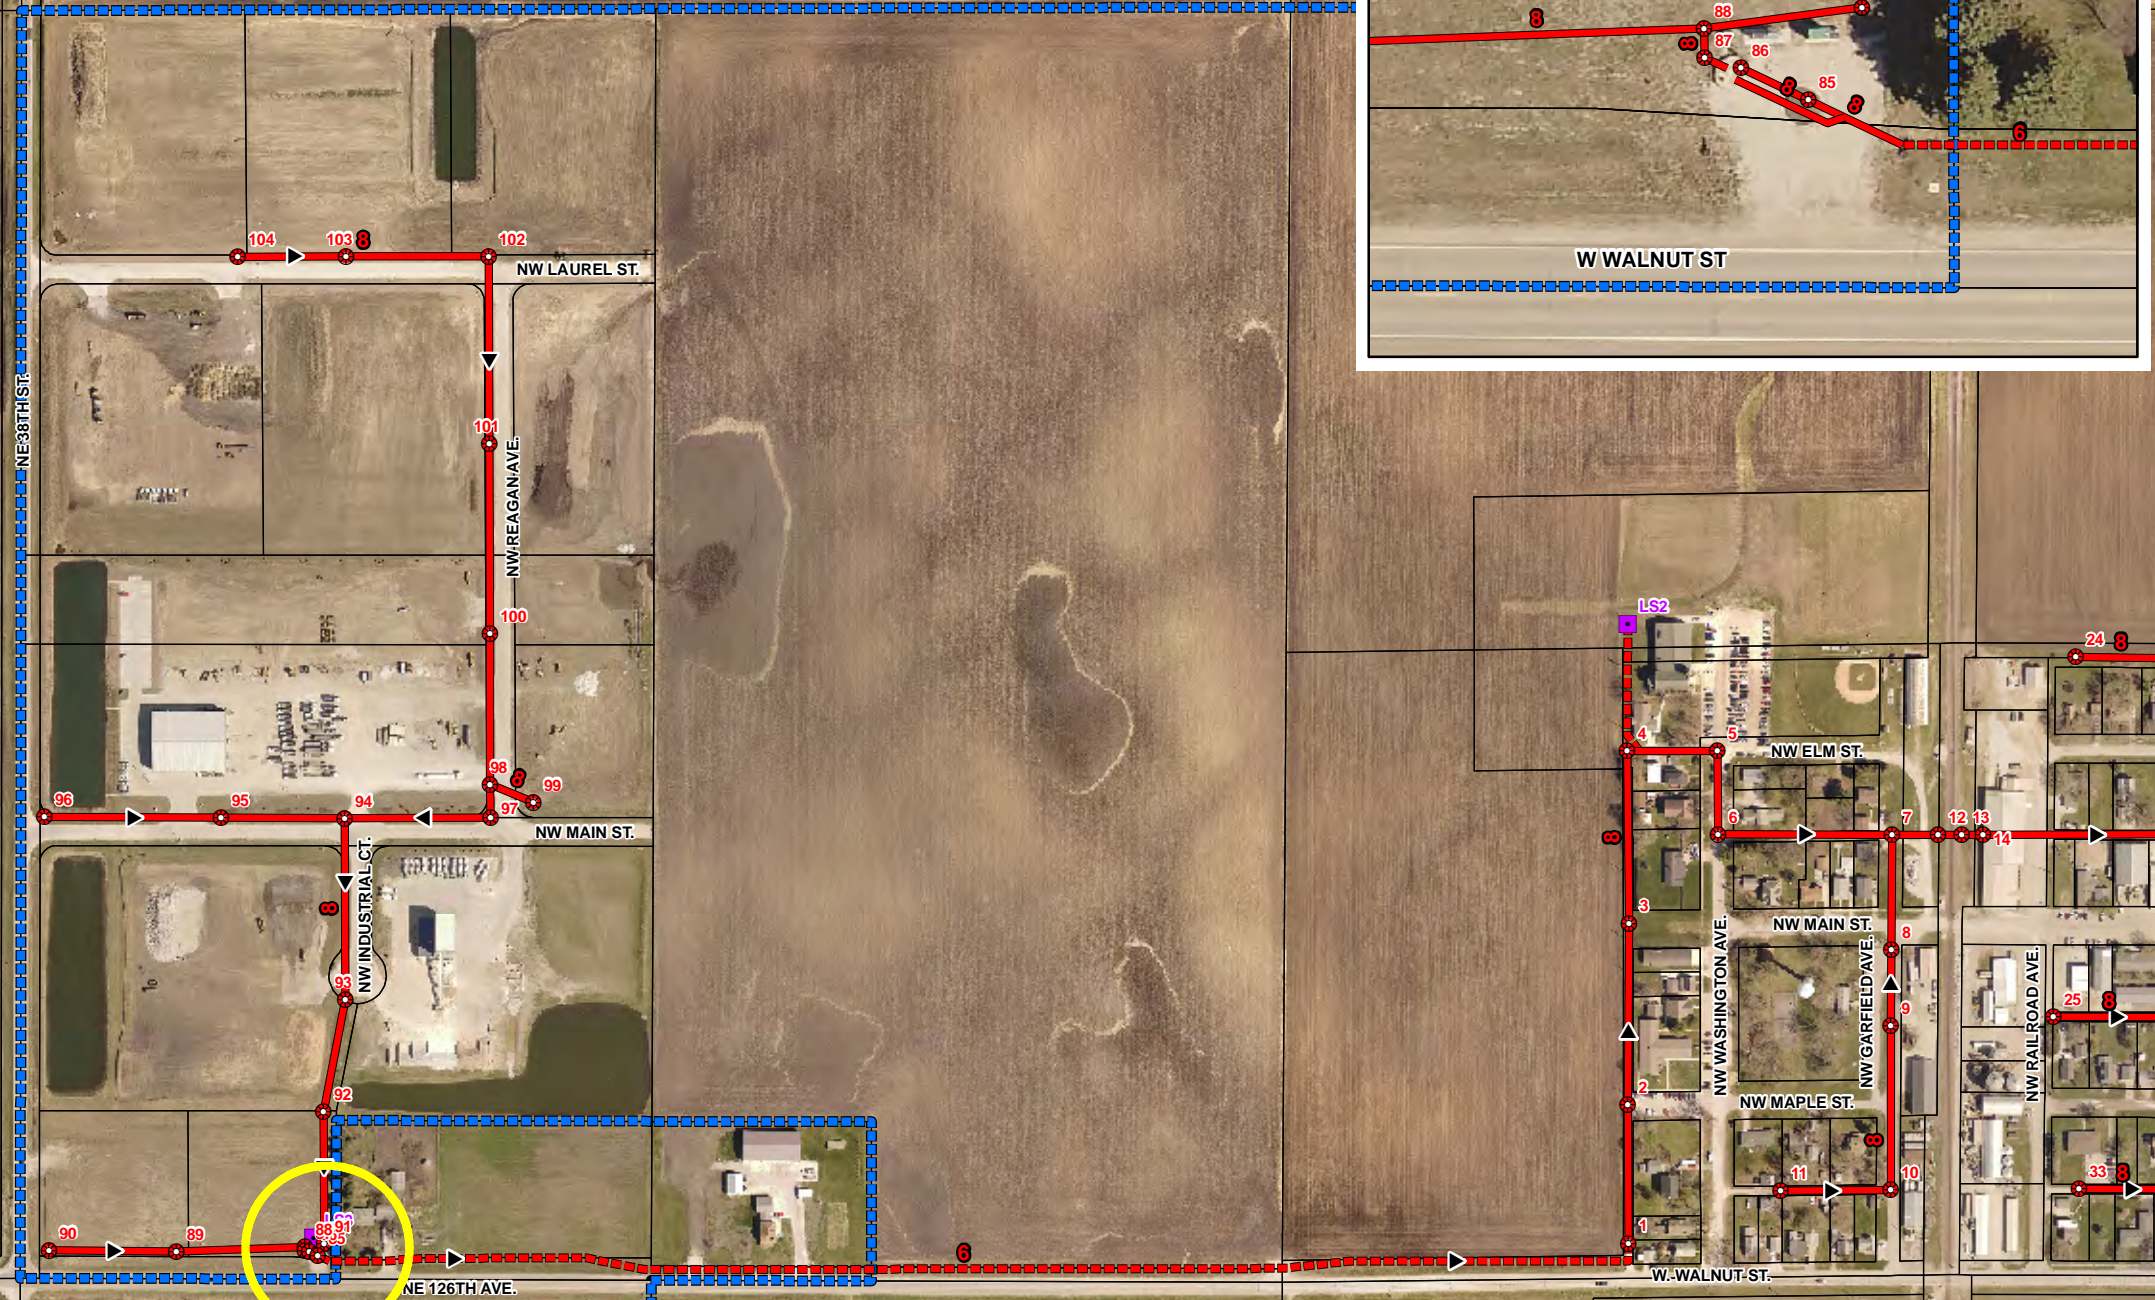


**LEGEND**

CORPORATE LIMITS

**SANITARY SEWER SYSTEM**

- LIFT STATION
- MANHOLE
- 8" SANITARY SEWER
- 10" SANITARY SEWER
- 12" SANITARY SEWER
- 15" SANITARY SEWER
- FORCE MAIN
- PRIVATE SEWER

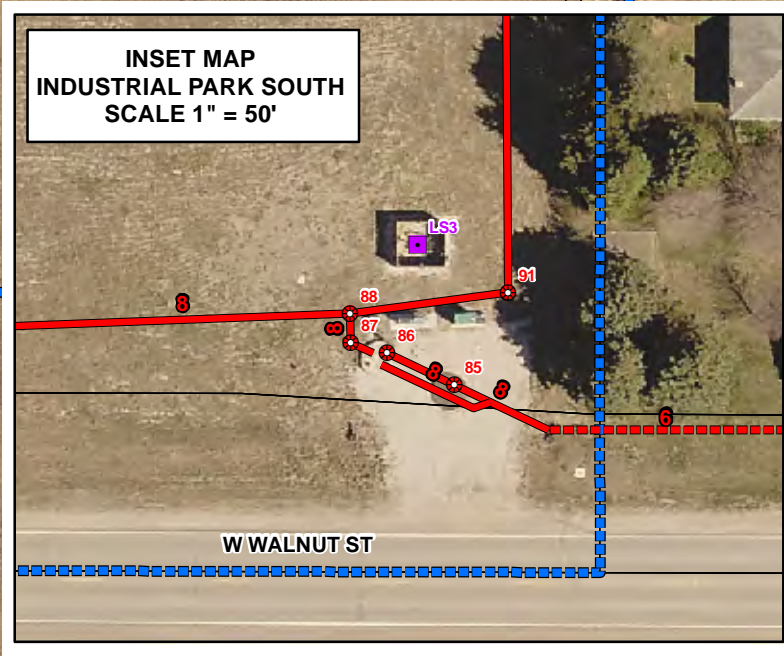

SEE INSET MAP

*SANITARY SEWER SYSTEM  
CITY OF ELKHART, IOWA*

**VEENSTRA & KIMM, INC.**

PROJECT NO. 18046  
APRIL 16, 2020