




unison  
ELLIOTT BAY

Building 351 • Floor 1 • 17,962 RSF

351 • 401 • 501 ELLIOTT AVENUE WEST | SEATTLE, WASHINGTON

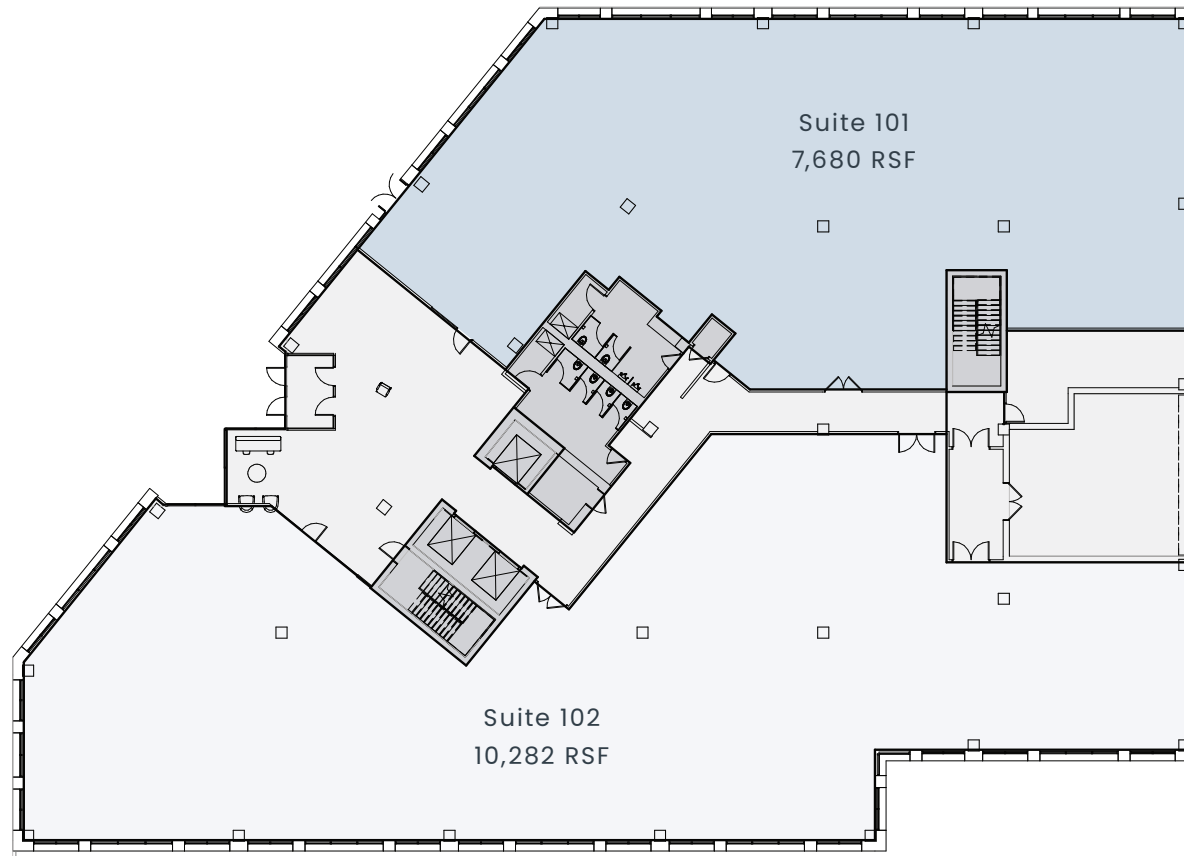

Note: Drawing not to scale



[UnisonElliottBay.com](http://UnisonElliottBay.com)

Joe Gowan

+1 206 607 1738 | [joe.gowan@jll.com](mailto:joe.gowan@jll.com)

Tim Jones

+1 206 971 7011 | [tim.jones@jll.com](mailto:tim.jones@jll.com)


© 2023 Jones Lang LaSalle IP, Inc. All rights reserved. All information contained herein is from sources deemed reliable; however, no representation or warranty is made to the accuracy thereof. Jones Lang LaSalle Brokerage, Inc.



unison  
ELLIOTT BAY

Building 351 • Floor 2 • 22,368 RSF

351 • 401 • 501 ELLIOTT AVENUE WEST | SEATTLE, WASHINGTON

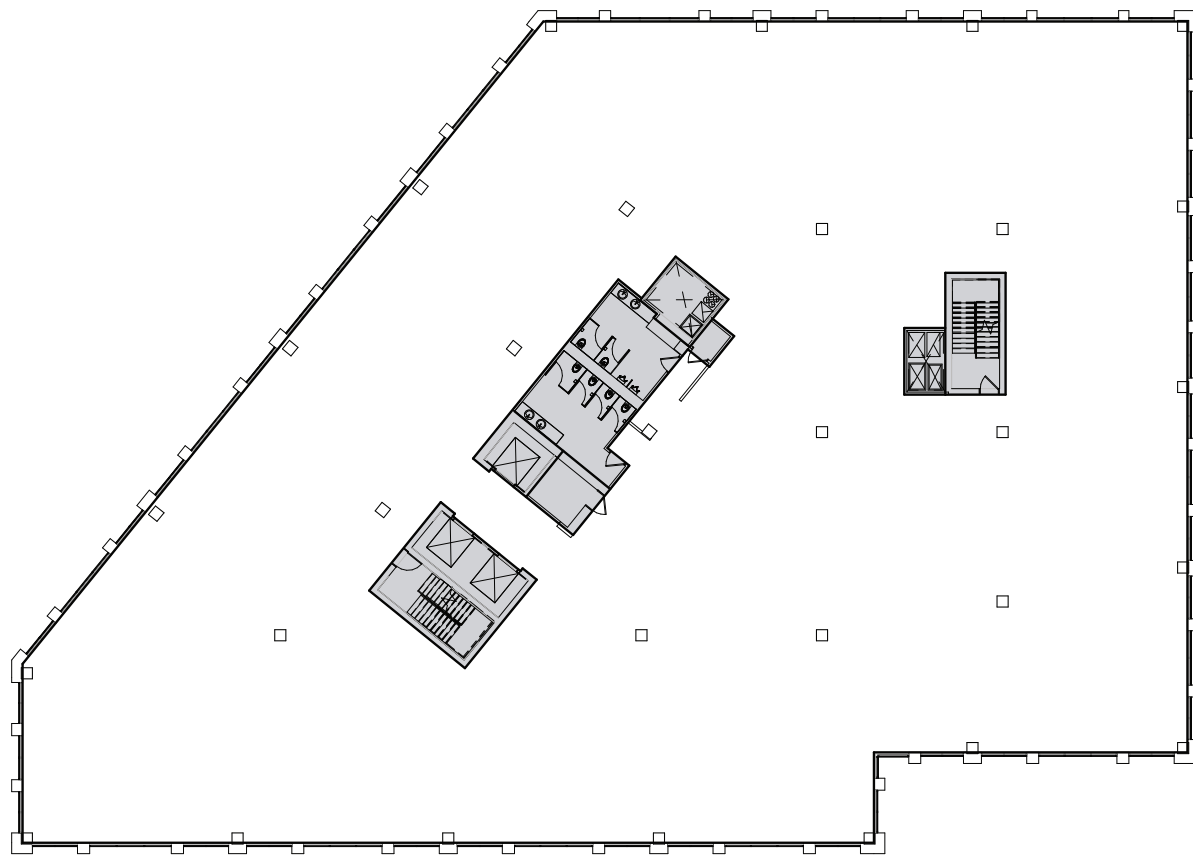

Note: Drawing not to scale



[UnisonElliottBay.com](http://UnisonElliottBay.com)

Joe Gowan

+1 206 607 1738 | [joe.gowan@jll.com](mailto:joe.gowan@jll.com)

Tim Jones

+1 206 971 7011 | [tim.jones@jll.com](mailto:tim.jones@jll.com)

© 2023 Jones Lang LaSalle IP, Inc. All rights reserved. All information contained herein is from sources deemed reliable; however, no representation or warranty is made to the accuracy thereof. Jones Lang LaSalle Brokerage, Inc.



unison  
ELLIOTT BAY

Building 351 • Floor 3 • 22,743 RSF

351 • 401 • 501 ELLIOTT AVENUE WEST | SEATTLE, WASHINGTON



Note: Drawing not to scale



[UnisonElliottBay.com](http://UnisonElliottBay.com)

Joe Gowan

+1 206 607 1738 | [joe.gowan@jll.com](mailto:joe.gowan@jll.com)

Tim Jones

+1 206 971 7011 | [tim.jones@jll.com](mailto:tim.jones@jll.com)

© 2023 Jones Lang LaSalle IP, Inc. All rights reserved. All information contained herein is from sources deemed reliable; however, no representation or warranty is made to the accuracy thereof. Jones Lang LaSalle Brokerage, Inc.



unison  
ELLIOTT BAY

Building 351 • Floor 4 • 22,677 RSF

351 • 401 • 501 ELLIOTT AVENUE WEST | SEATTLE, WASHINGTON



Note: Drawing not to scale



[UnisonElliottBay.com](http://UnisonElliottBay.com)

Joe Gowan

+1 206 607 1738 | [joe.gowan@jll.com](mailto:joe.gowan@jll.com)

Tim Jones

+1 206 971 7011 | [tim.jones@jll.com](mailto:tim.jones@jll.com)

© 2023 Jones Lang LaSalle IP, Inc. All rights reserved. All information contained herein is from sources deemed reliable; however, no representation or warranty is made to the accuracy thereof. Jones Lang LaSalle Brokerage, Inc.



unison  
ELLIOTT BAY

Building 351 • Floor 5 • 22,677 RSF

351 • 401 • 501 ELLIOTT AVENUE WEST | SEATTLE, WASHINGTON



Note: Drawing not to scale



[UnisonElliottBay.com](http://UnisonElliottBay.com)

Joe Gowan

+1 206 607 1738 | [joe.gowan@jll.com](mailto:joe.gowan@jll.com)

Tim Jones

+1 206 971 7011 | [tim.jones@jll.com](mailto:tim.jones@jll.com)


© 2023 Jones Lang LaSalle IP, Inc. All rights reserved. All information contained herein is from sources deemed reliable; however, no representation or warranty is made to the accuracy thereof. Jones Lang LaSalle Brokerage, Inc.



unison  
ELLIOTT BAY

Building 401 • Floor 1 • Campus Amenities

351 • 401 • 501 ELLIOTT AVENUE WEST | SEATTLE, WASHINGTON

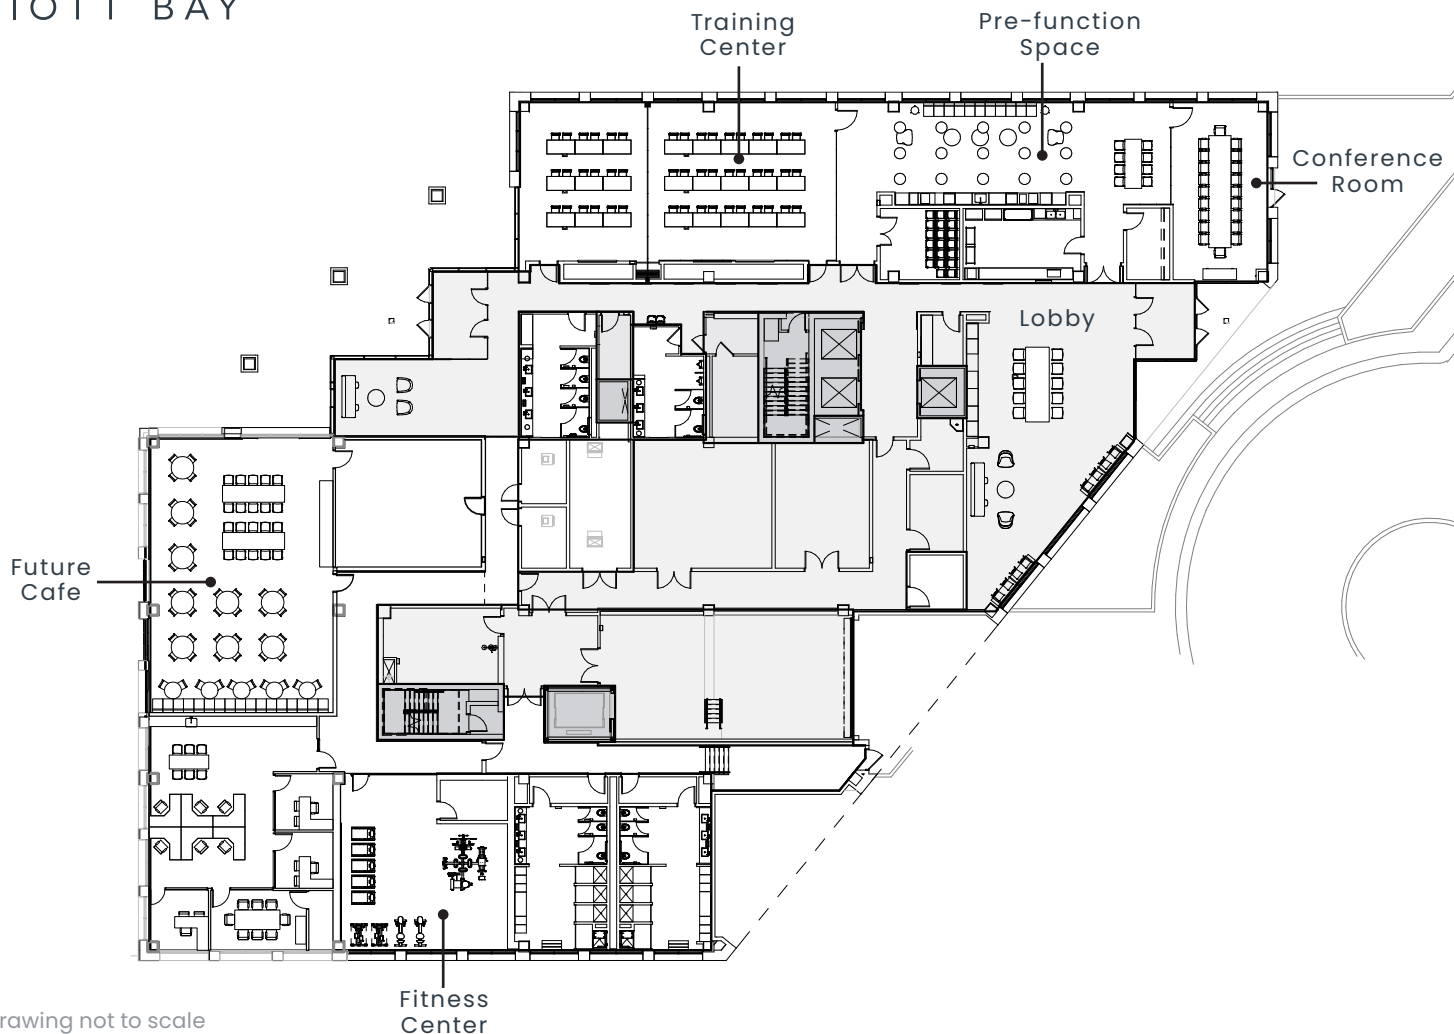

Note: Drawing not to scale



[UnisonElliottBay.com](http://UnisonElliottBay.com)

Joe Gowan

+1 206 607 1738 | [joe.gowan@jll.com](mailto:joe.gowan@jll.com)

Tim Jones

+1 206 971 7011 | [tim.jones@jll.com](mailto:tim.jones@jll.com)

© 2023 Jones Lang LaSalle IP, Inc. All rights reserved. All information contained herein is from sources deemed reliable; however, no representation or warranty is made to the accuracy thereof. Jones Lang LaSalle Brokerage, Inc.



unison  
ELLIOTT BAY

Building 401 • Floor 2

Spec Suite 201 • 12,584 RSF

Spec Suite 202 • 12,635 RSF

351 • 401 • 501 ELLIOTT AVENUE WEST | SEATTLE, WASHINGTON



Note: Drawing not to scale



Joe Gowan

+1 206 607 1738 | joe.gowan@jll.com

Tim Jones

+1 206 971 7011 | tim.jones@jll.com

[UnisonElliottBay.com](http://UnisonElliottBay.com)

© 2023 Jones Lang LaSalle IP, Inc. All rights reserved. All information contained herein is from sources deemed reliable; however, no representation or warranty is made to the accuracy thereof. Jones Lang LaSalle Brokerage, Inc.




unison  
ELLIOTT BAY

Building 401 • Floor 3 • 25,589 RSF

Single Tenant Spec Suite

351 • 401 • 501 ELLIOTT AVENUE WEST | SEATTLE, WASHINGTON

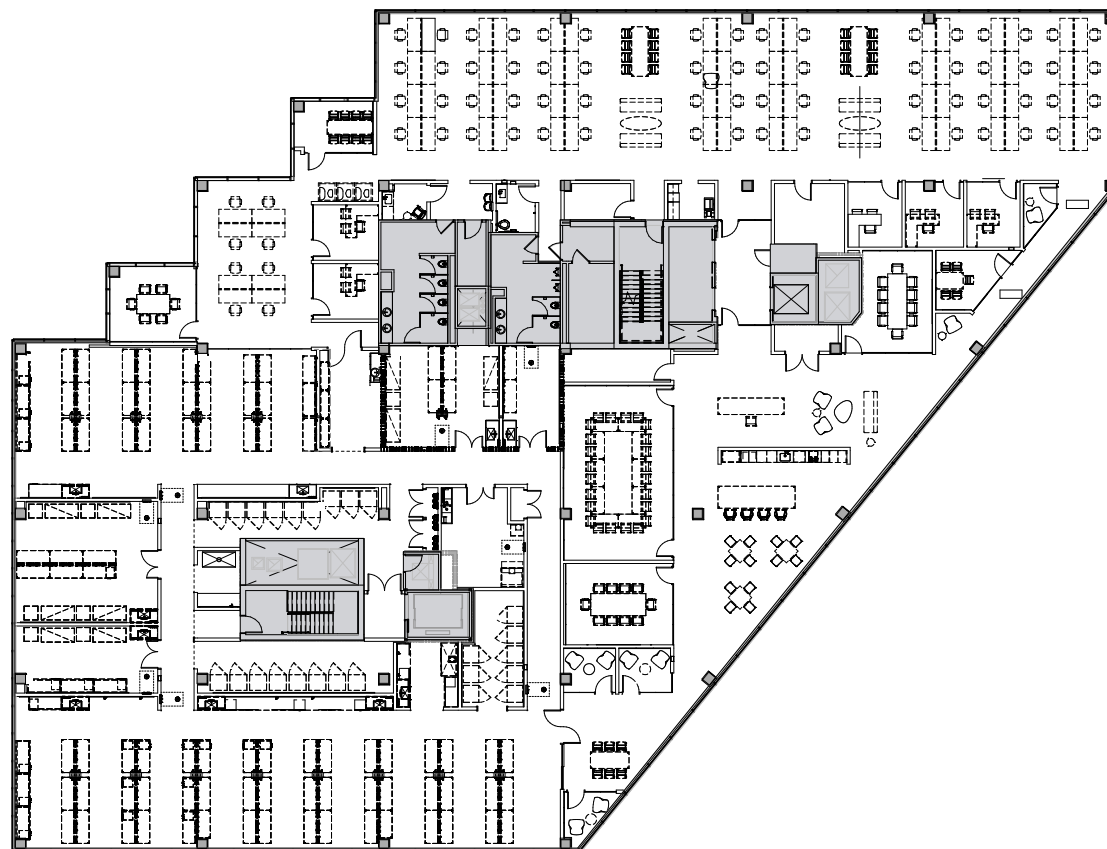

Note: Drawing not to scale



Joe Gowan

+1 206 607 1738 | joe.gowan@jll.com

Tim Jones

+1 206 971 7011 | tim.jones@jll.com

[UnisonElliottBay.com](http://UnisonElliottBay.com)

© 2023 Jones Lang LaSalle IP, Inc. All rights reserved. All information contained herein is from sources deemed reliable; however, no representation or warranty is made to the accuracy thereof. Jones Lang LaSalle Brokerage, Inc.






unison  
ELLIOTT BAY

Building 401 • Floor 4 • 24,956 RSF

Single Tenant Spec Suite

351 • 401 • 501 ELLIOTT AVENUE WEST | SEATTLE, WASHINGTON

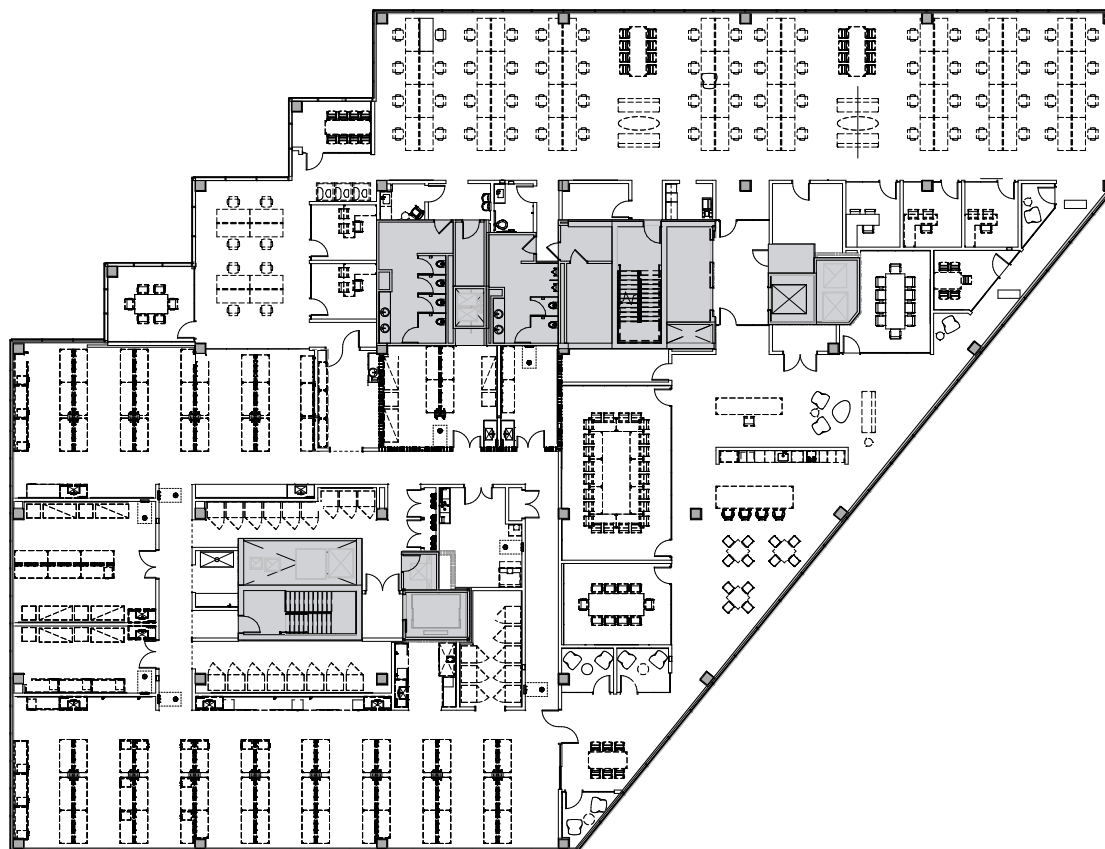

Note: Drawing not to scale



Joe Gowan

+1 206 607 1738 | joe.gowan@jll.com

Tim Jones

+1 206 971 7011 | tim.jones@jll.com

© 2023 Jones Lang LaSalle IP, Inc. All rights reserved. All information contained herein is from sources deemed reliable; however, no representation or warranty is made to the accuracy thereof. Jones Lang LaSalle Brokerage, Inc.

[UnisonElliottBay.com](http://UnisonElliottBay.com)



unison  
ELLIOTT BAY

Building 501 • Floor 4 • 30,537 RSF

351 • 401 • 501 ELLIOTT AVENUE WEST | SEATTLE, WASHINGTON



Note: Drawing not to scale



[UnisonElliottBay.com](http://UnisonElliottBay.com)

Joe Gowan

+1 206 607 1738 | [joe.gowan@jll.com](mailto:joe.gowan@jll.com)

Tim Jones

+1 206 971 7011 | [tim.jones@jll.com](mailto:tim.jones@jll.com)

© 2023 Jones Lang LaSalle IP, Inc. All rights reserved. All information contained herein is from sources deemed reliable; however, no representation or warranty is made to the accuracy thereof. Jones Lang LaSalle Brokerage, Inc.