GROUND FLOOR SOFT OFFICES LENT CAR PARKING OFFICES LENT CAR PARKING

THREE WATERSIDE DRIVE

THEALE | READING | M4 JUNCTION 12

HIGH QUALITY, GRADE A OFFICES TO LET

www.watersidedrive.co.uk






The Park

Waterside Drive offers your staff the perfect blend of environment, location, and access to amenities.

Waterside Drive is set within landscaped grounds with a stunning lake backdrop and is at the forefront of Arlington Business Park. Waterside Drive is highly prominent to the A4 and situated at Junction 12 of the M4, providing exceptional road transport links across the country. A great location for your business.

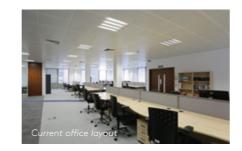

GROUND FLOOR OFFICES

Waterside Drive is a collection of three refurbished office buildings providing contemporary Grade A accommodation at the front of Arlington Business Park.



LANDSCAPED ENVIRONMENT

Waterside Drive stands at the front of a 200 acre business park and benefits from inspiring landscaped grounds all centred around a striking lake. Whether it's for a lunchtime stroll, a park run or just eating your lunch on the lawn, it's all available here.



EXCELLENT COMMUNICATIONS


From Waterside Drive it is only a few minutes walk to Theale station which has direct trains to London Paddington in 43 minutes. With bus services on its doorstep and a prime position just off junction 12 of the M4, Waterside Drive occupies an enviable position for excellent communications across the UK and the south-east.



UNPARALLELED WORKFORCE

Reading has one of the most productive workforces in the country. Combined with exceptional living standards, it's not surprising that 13 of the world's top 30 companies have headquarters in the town. Even more reason to make Waterside Drive the home for your business.

04 05

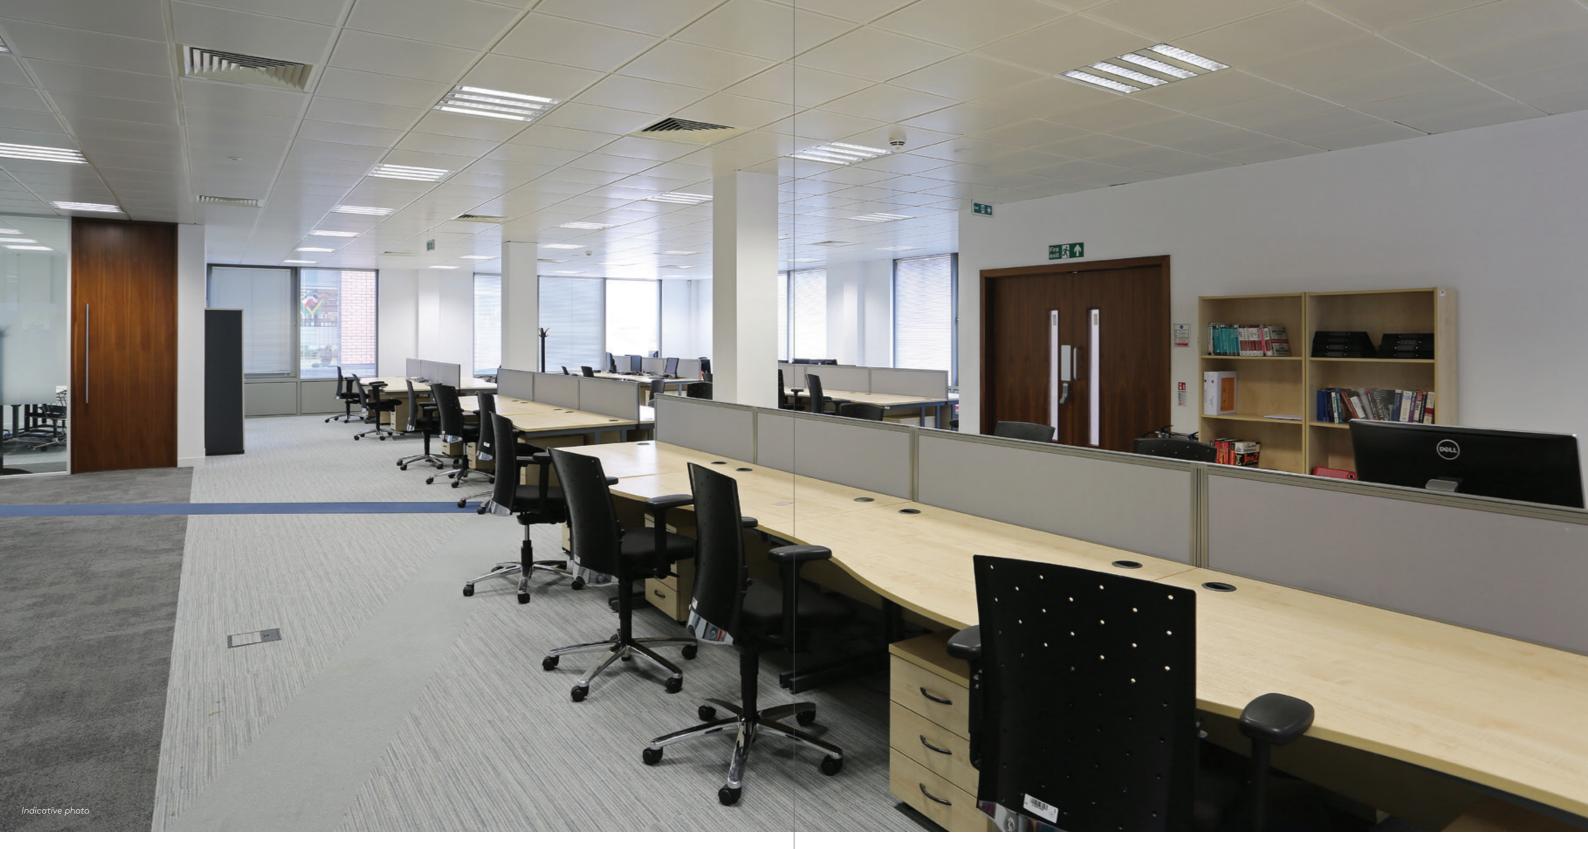



Newly







LED PiR lighting



Contemporary WC facilities



Flexible VRF air conditioning





Electrak & suspended tile ceiling



Meeting rooms installed



Floor boxes



Open plan configuration





Fully fitted with furniture





40 cycle racks

10 min walk to Theale station



5 min walk to Theale High Street



One min drive to J12 of M4






Accommodation

Ground floor - indicative fit out

Floor	sq ft	sq m
Suite A	3,900	362
Suite B	1,400	130
Total	5,500	511

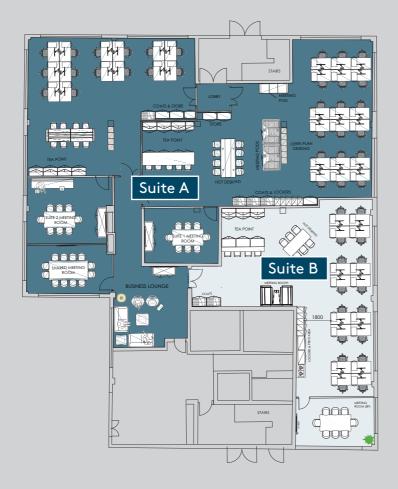

Ground floor - open plan




Plans for illustrative purposes only, not to scale







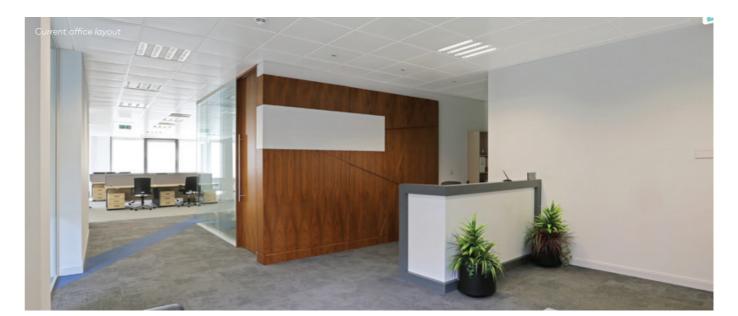

08

Location & Connectivity

TWO Waterside Drive is prominently located at the entrance of the business park adjacent to the A4. Junction 12 of the M4 is approximately 6 miles from Reading town centre. The M4 provides excellent road access to London (42 miles) and the M25 motorway, as well as being a short drive from Heathrow Airport (31 miles).

There is a regular bus service to the park serving the local area, with buses to Reading and Newbury. The bus stop is located directly outside Waterside Drive.


Theale station is only a few minutes walk away, with regular services to Reading and Newbury as well as a direct service to London Paddington, the fastest train taking 43 minutes. The short journey to Reading also now connects Waterside Drive to the recently opened Elizabeth Line (Crossrail), providing access to Bond Street and Canary Wharf in 53 minutes and 67 minutes respectively. WRLtH (Western Railway Link to Heathrow) will provide direct train access to Heathrow from Reading.









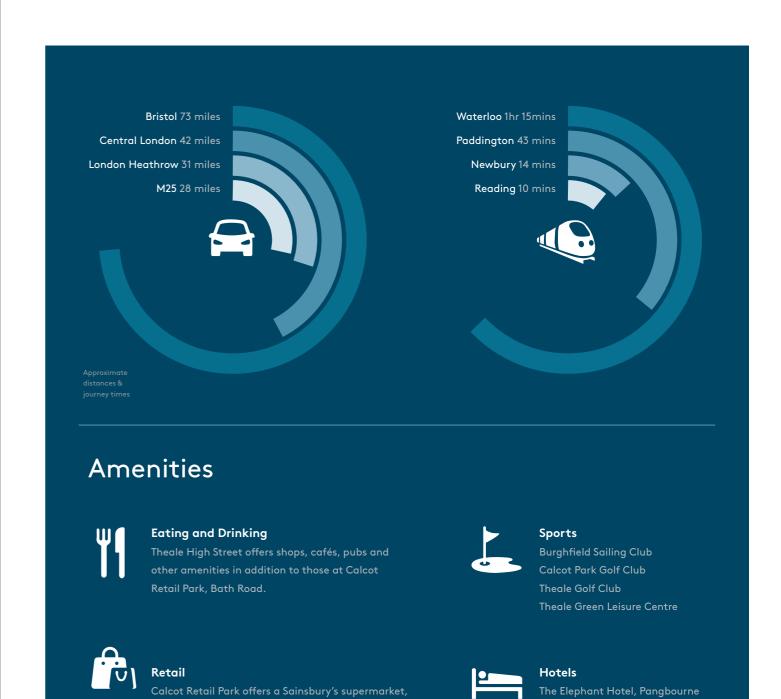



Sports Direct, B&M, Boots and IKEA. Reading town

facilities including The Oracle Shopping Centre.

centre provides a wealth of amenities and shopping



Holiday Inn, A4

Travelodge, M4 Reading

10 11

WATERSIDE DRIVE | THEALE | READING | RG7 4SA

www.watersidedrive.co.uk

Theale, in good company...

CLARIFY

clearswift

S Bottomline



• SPACES.

Direct, Wines

CTIL

dimensions



WESTCOAST

Cohort plc

NOKIA

WDVIV



-chargepoin+

NUTANIX

Willis Towers Watson I.I'I'I.I



Contact

HARRY BEVINS

harrybevins@haslams.co.uk 0118 921 1517

GEORGIA FEARN

georgiafearn@haslams.co.uk 0118 921 1513



DOMINIC FAIRES

d.faires@hicksbaker.co.uk 0118 955 7092

HARRY GORNALL-KING

h.gornall-king@hicksbaker.co.uk 0118 955 7075



Important Notice: 1. Particulars: These particulars are not an offer or contract, nor part of one. You should not rely on statements by Haslams and Hicks Baker in the particulars or by word of mouth or in writing ("information") as being factually accurate about the property, its condition or its value. Neither Haslams nor Hicks Baker has any authority to make any representations about the property, and accordingly any information given is entirely without responsibility on the part of the agents, seller(s) or lessor(s). 2. Photos etc: The photographs show only certain parts of the property as they appeared at the time they were taken. Areas, measurements and distances given are approximate only. 3. Regulations etc: Any reference to alterations to, or use of, any part of the property does not mean that any necessary planning, building regulations or other consent has been obtained. None of the services or appliances have been tested and no warranty is given or is to be implied that they are in working order. A buyer or lessee must find out by inspection or in other ways that these matters have been properly dealt with and that all information is correct. 4. VAT: The VAT position relating to the property may change without notice. October 2023.