


— Set out Guide

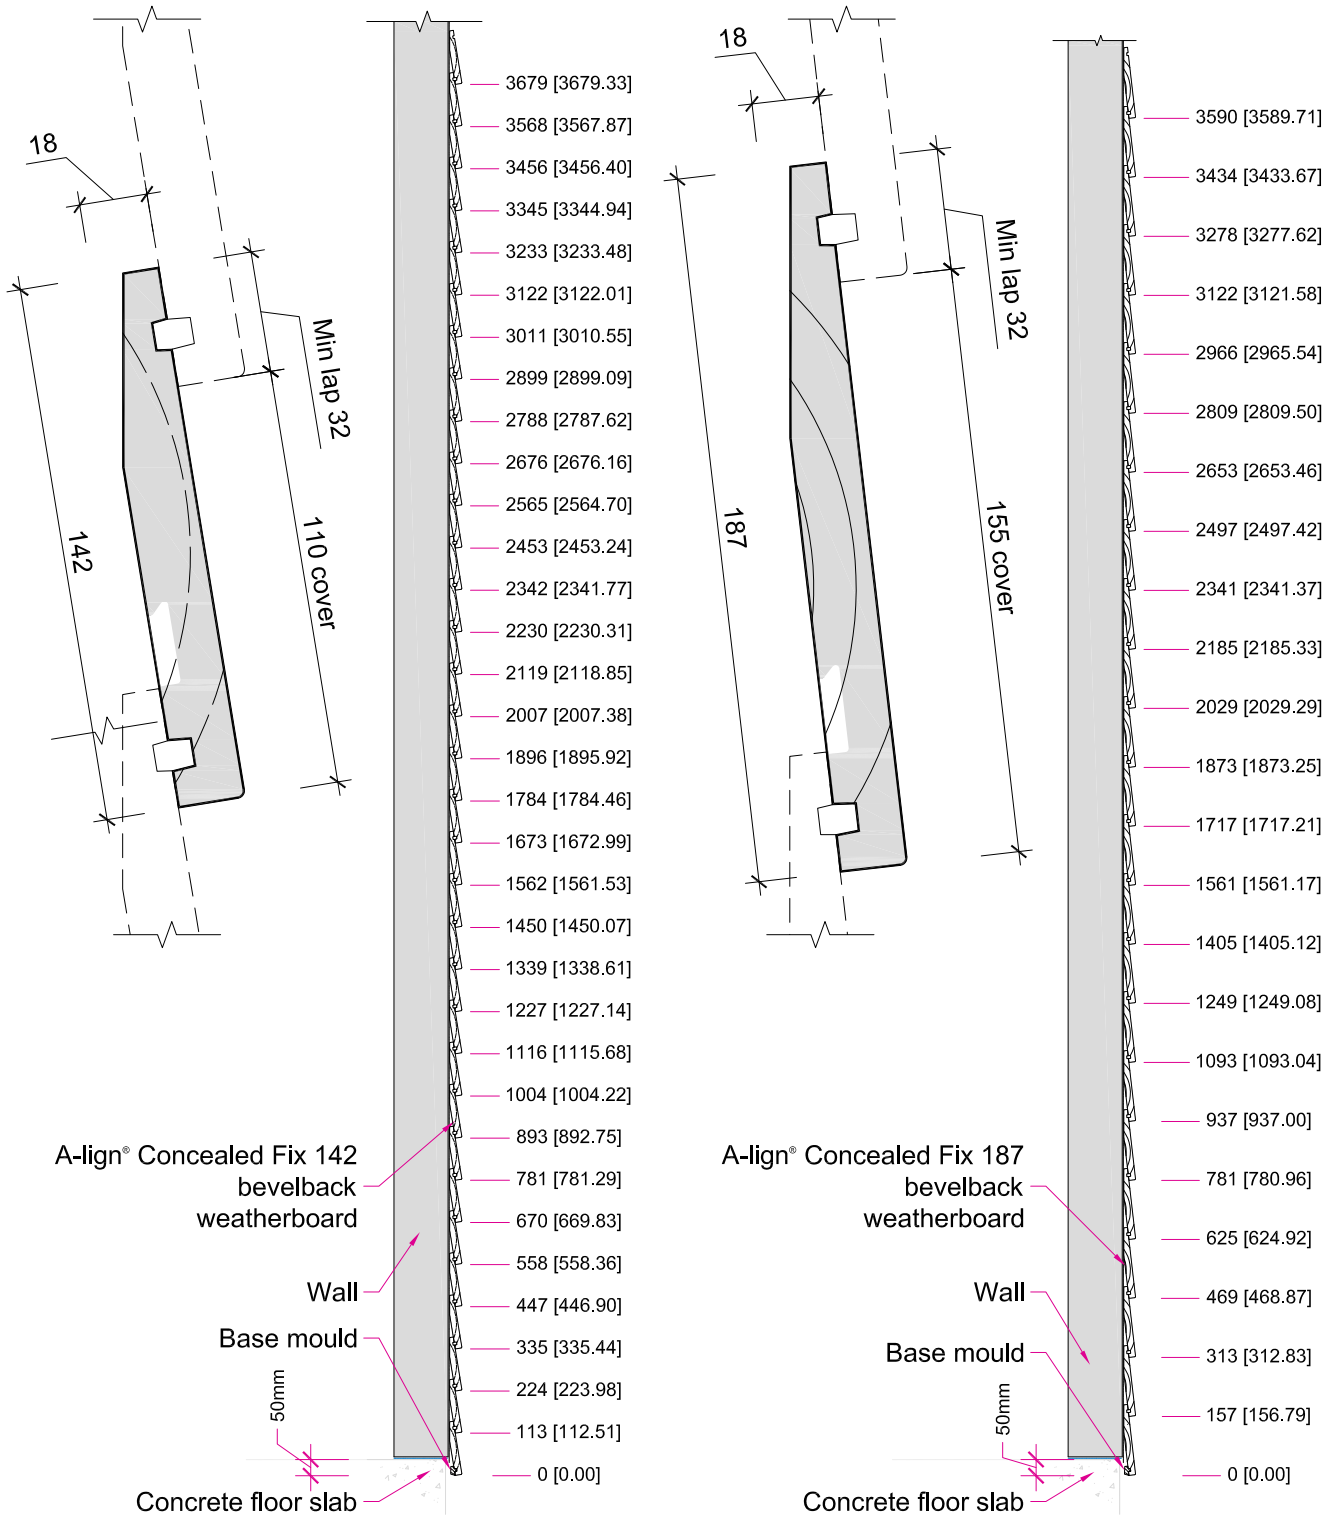

A-align 142
Concealed Fix Bevelback weatherboard

A-align 187
Concealed Fix Bevelback weatherboard

Dimensions within brackets are rounded to millimetres
A-align® Concealed Fix weatherboard to finish min 50 mm below floor level (and 175mm above finished ground level or 100 mm above paving)