
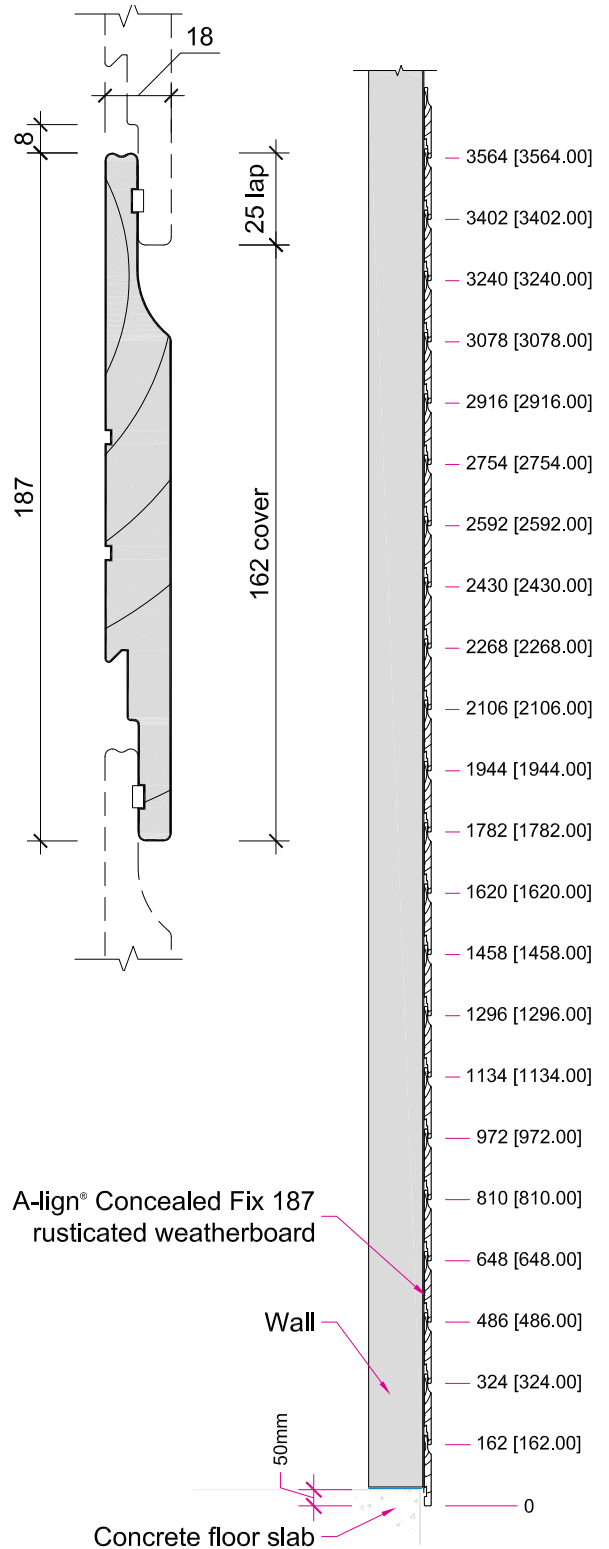


Set out Guide

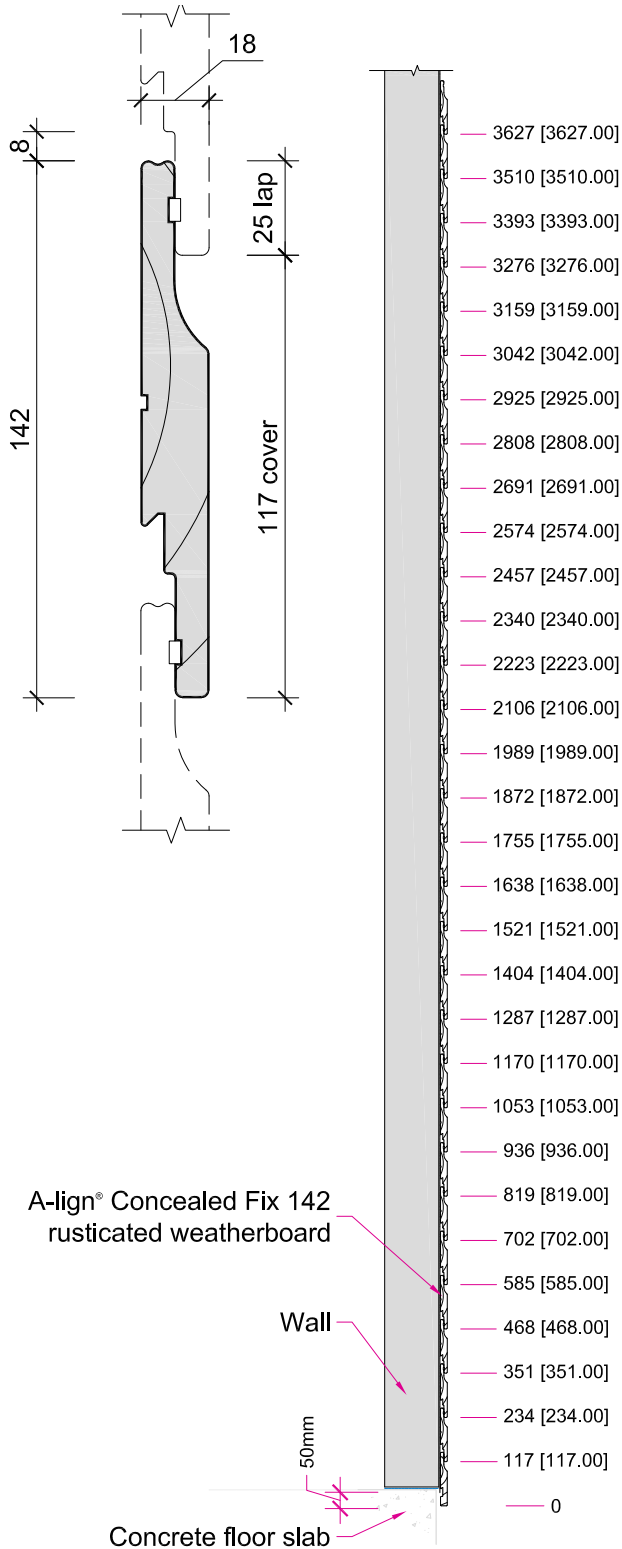

A-lign 142
Concealed Fix Rusticated weatherboard

A-lign 187
Concealed Fix Rusticated weatherboard

Dimensions within brackets are rounded to millimetres
A-lign® Concealed Fix weatherboard to finish min 50 mm below floor level (and 175mm above finished ground level or 100 mm above paving)