


**THROUGH BERM PIPE/ LINER ATTACHMENT**

NOTE TO DESIGNER: ALLOW ADEQUATE SPACE ON ALL SIDES OF PENETRATION (ESPECIALLY BELOW PIPE) TO ENSURE PROPER CONSTRUCTION OF BOOT COMPONENTS

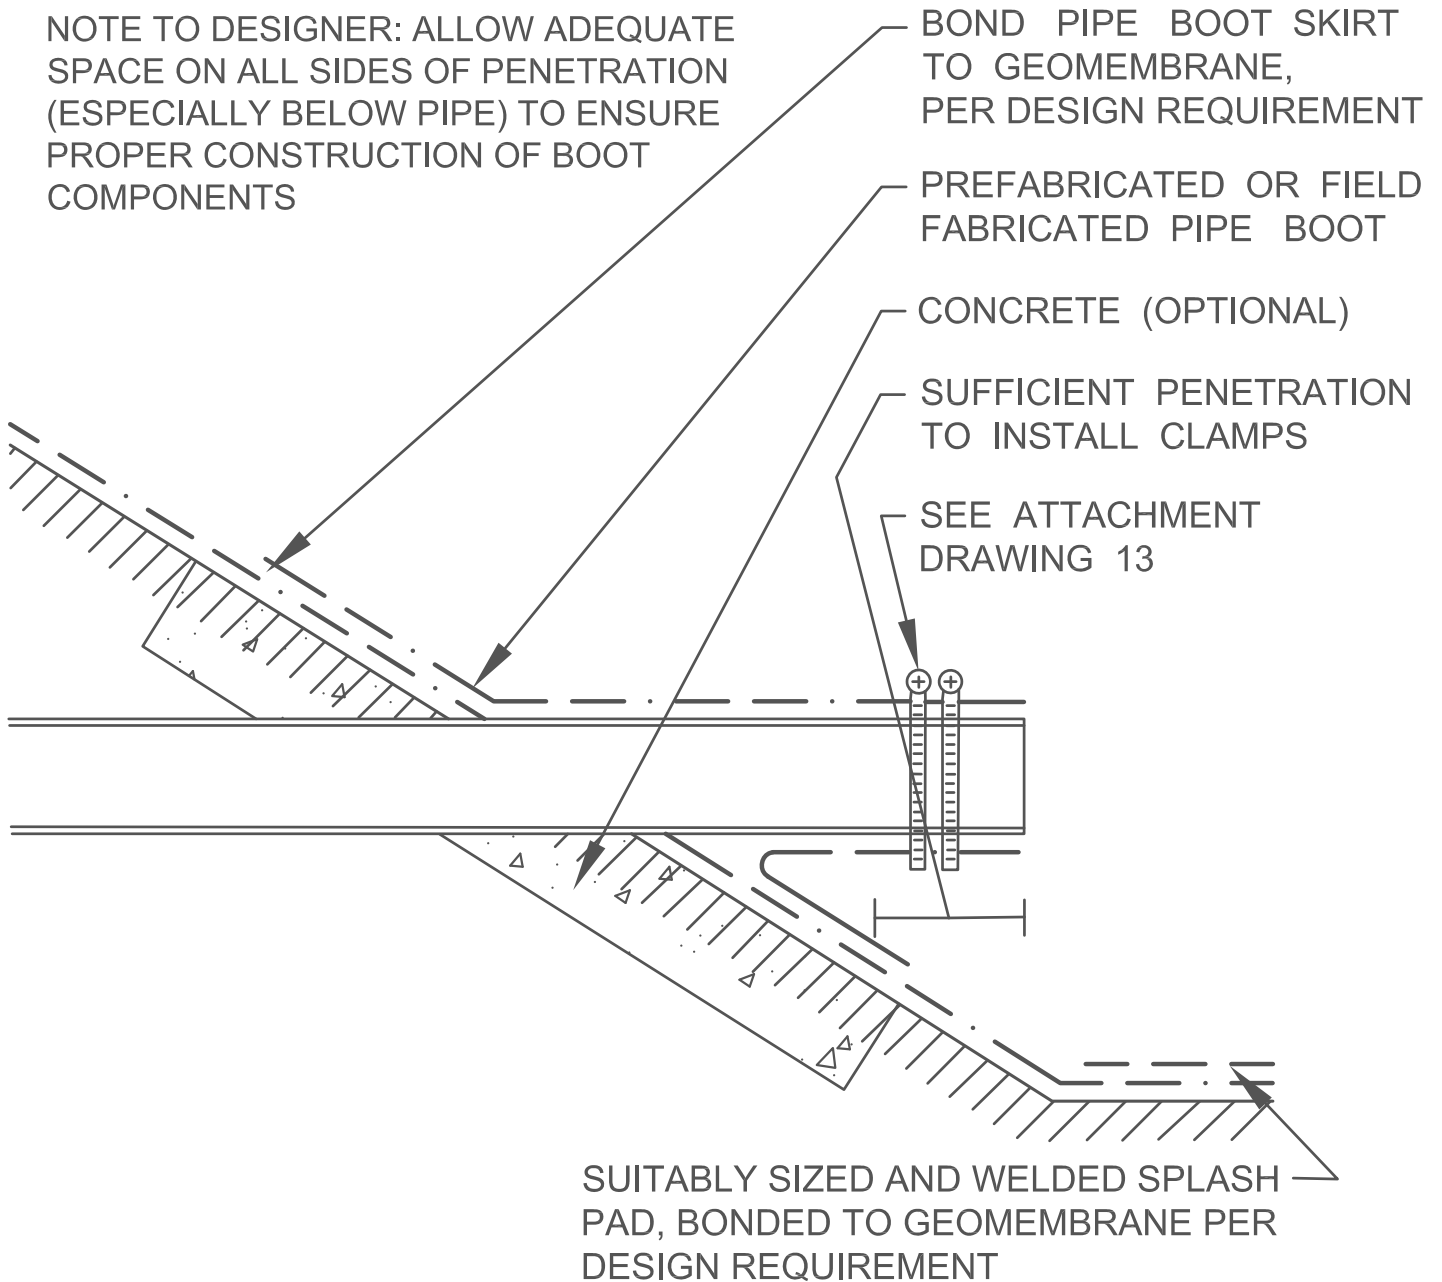

**Typical Plastic Pipe Boot Details**

Company Name:

DRAWN BY:

SCALE:

DATE:

DRAWING NUMBER: