

D.8587/14 - Le 10 avril 2014


**Département de la Haute-Loire**  
**Commune du Puy en Velay**  
**Lieudit : "Compostelle"**  
**Lotissement de Compostelle**  
**Section AZ n° 417 - 481 - 493**

Echelle : 1/625

MATRICULE	X	Y
1	1768961.8819	4204970.9066
2	1768989.1383	4204931.0989
3	1768970.8638	4204912.8003
4	1768953.1164	4204920.2544
5	1768950.1765	4204917.7436
6	1768962.2308	4204905.2659
7	1768967.8280	4204909.8212
8	1768977.2857	4204899.2193
9	1768983.5900	4204891.4862
12	1768993.9894	4204852.4352
13	1769005.7325	4204832.5699
14	1769022.3810	4204804.0874
15	1768989.1969	4204788.5030

# Plan de bornage et de division

**SURFACE TOTALE DU LOTISSEMENT : 21952 m<sup>2</sup>**  
**SURFACE DES 23 LOTS : 16398 m<sup>2</sup>**  
**SURFACE DES VOIRIES ET EV : 5554 m<sup>2</sup>**

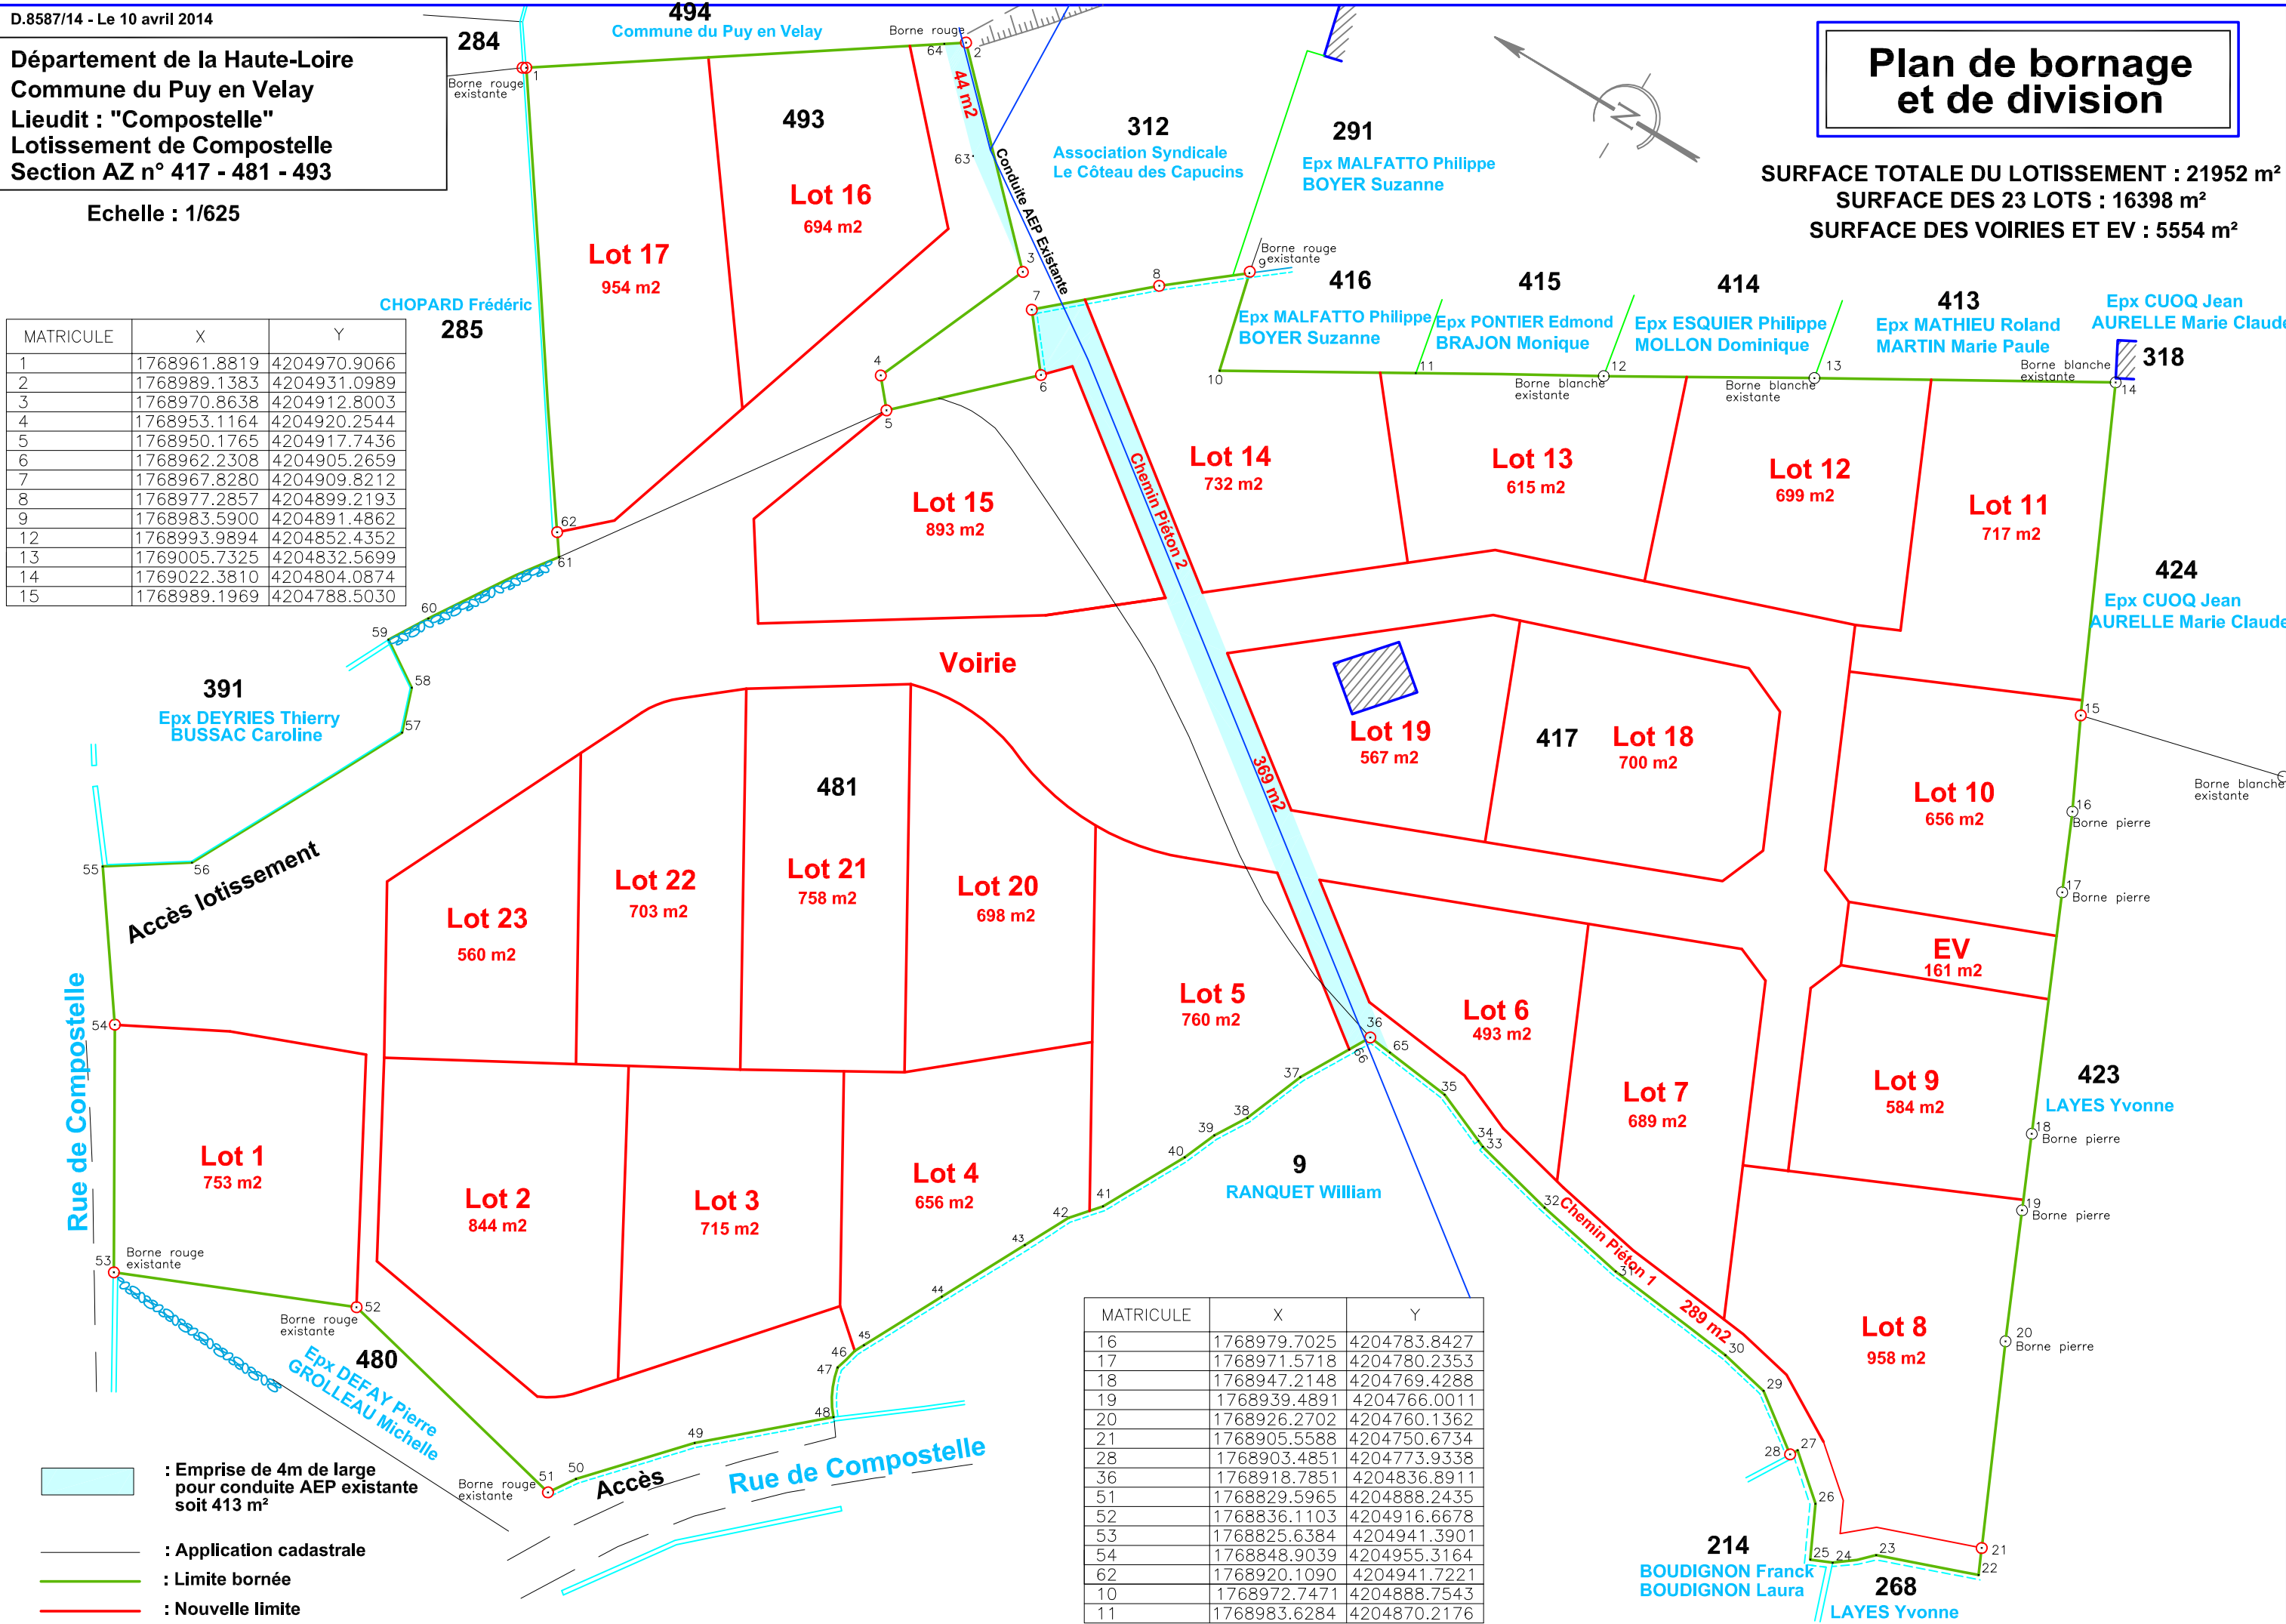

MATRICULE	X	Y
16	1768979.7025	4204783.8427
17	1768971.5718	4204780.2353
18	1768947.2148	4204769.4288
19	1768939.4891	4204766.0011
20	1768926.2702	4204760.1362
21	1768905.5588	4204750.6734
28	1768903.4851	4204773.9338
36	1768918.7851	4204836.8911
51	1768829.5965	4204888.2435
52	1768836.1103	4204916.6678
53	1768825.6384	4204941.3901
54	1768848.9039	4204955.3164
62	1768920.1090	4204941.7221
10	1768972.7471	4204888.7543
11	1768983.6284	4204870.2176