


MOUNTING C-20

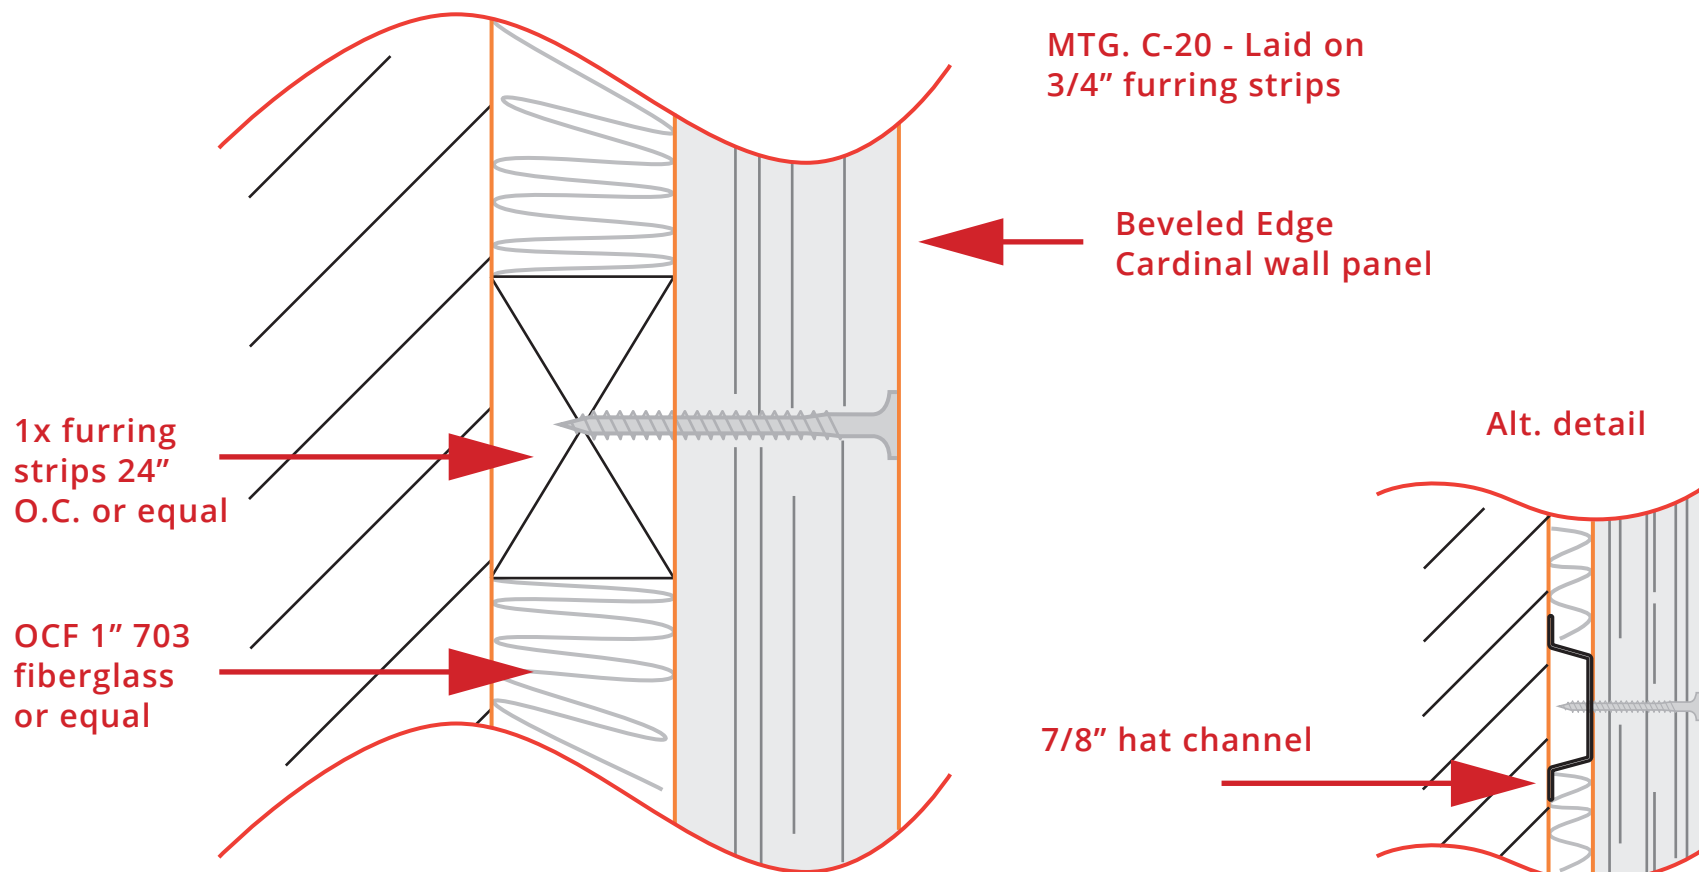

Cardinal Acoustics painted drywall, self-tapping and tapcon screws should be used on all applications.

MOUNTING C-20

DETAIL NUMBER

1002

SCALE

NTS

REVISED

12/20/18



CARDINAL
ACOUSTICS

AN ACOUSTICAL WOOD FIBER COMPANY

info@cardinalacoustics.com

614.721.3001

CARDINALACOUSTICS.COM

COLUMBUS OFFICE
4622 Sawmill Road
Columbus, Ohio 43220

FABRICATION PLANT
721 Springfield Street
Dayton, Ohio 45403