


CARDINAL COMPLETE

1" Cardinal Acoustics, 1" Roxul, Furring strip

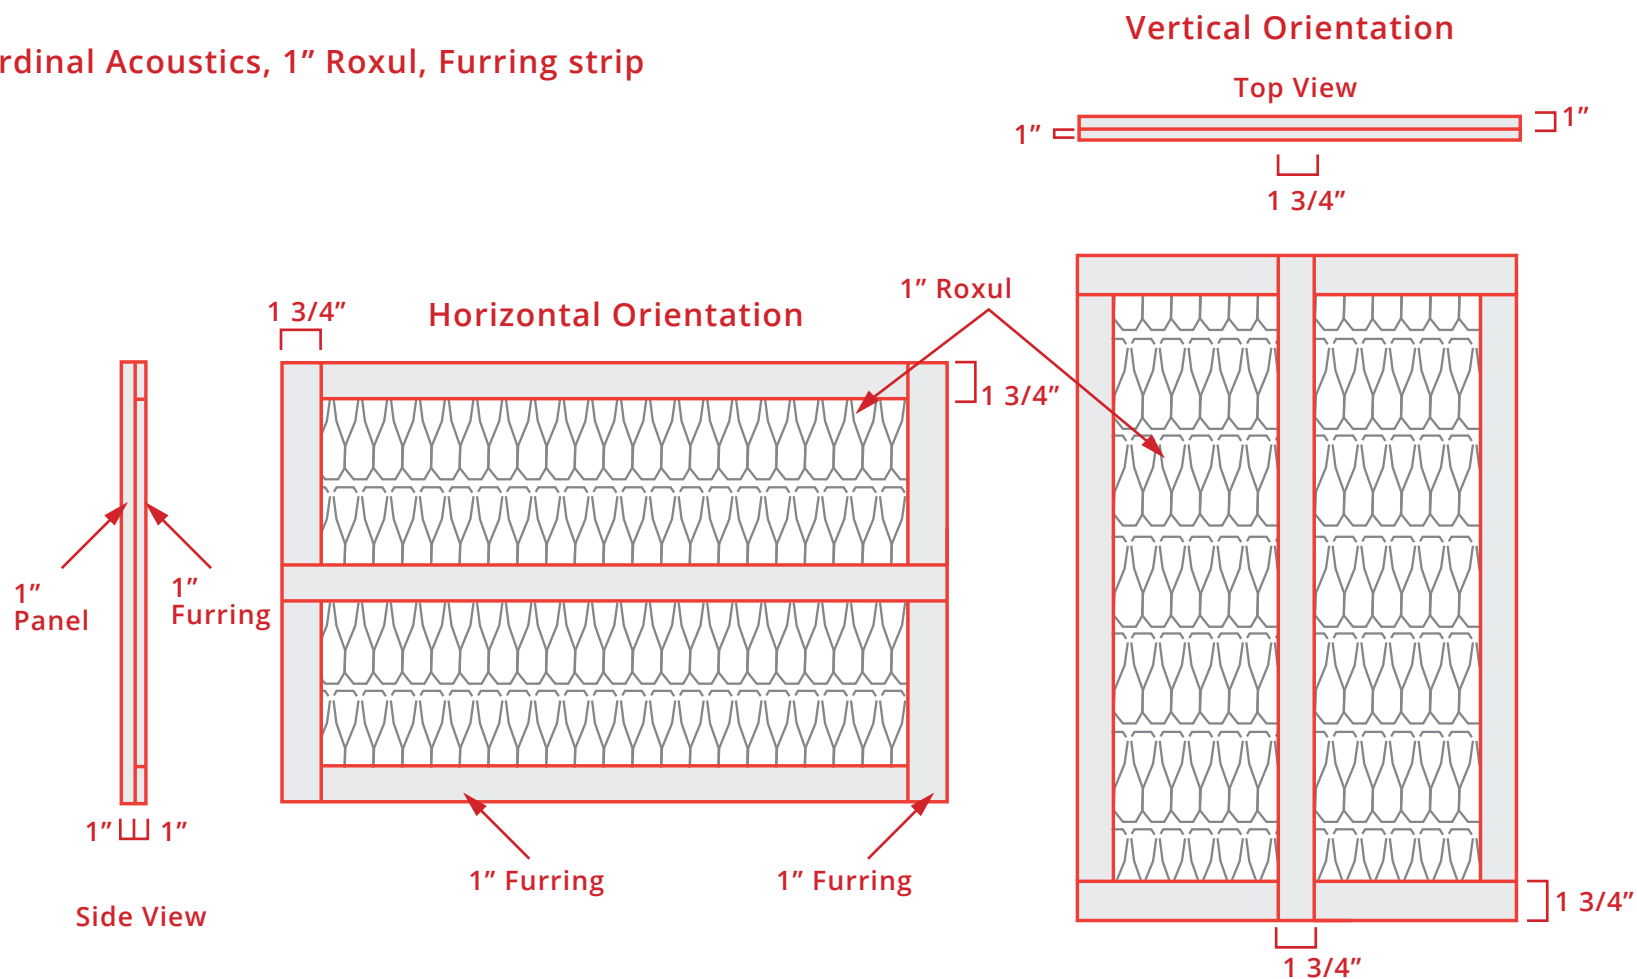

CARDINAL COMPLETE - 1"

DETAIL NUMBER

1004

SCALE

NTS

NRC

.90

REVISED

02/03/19



CARDINAL
ACOUSTICS

AN ACOUSTICAL WOOD FIBER COMPANY

info@cardinalacoustics.com

614.721.3001

CARDINALACOUSTICS.COM

COLUMBUS OFFICE

4622 Sawmill Road
Columbus, Ohio 43220

FABRICATION PLANT

721 Springfield Street
Dayton, Ohio 45403