


- CONCRETE SLAB 25 MPa, 5 TO 8%P OCCLUDED AIR, WITH METAL OR POLYPROPYLENE FIBRES.
- 2" THICK RIGID INSULATION
- FINE GRAVEL, 0_2.5mm CALIBER ACCORDING TO CSA(A23.2-2A)
- GRANULAR FILL, 0-3/4 COMPACTED

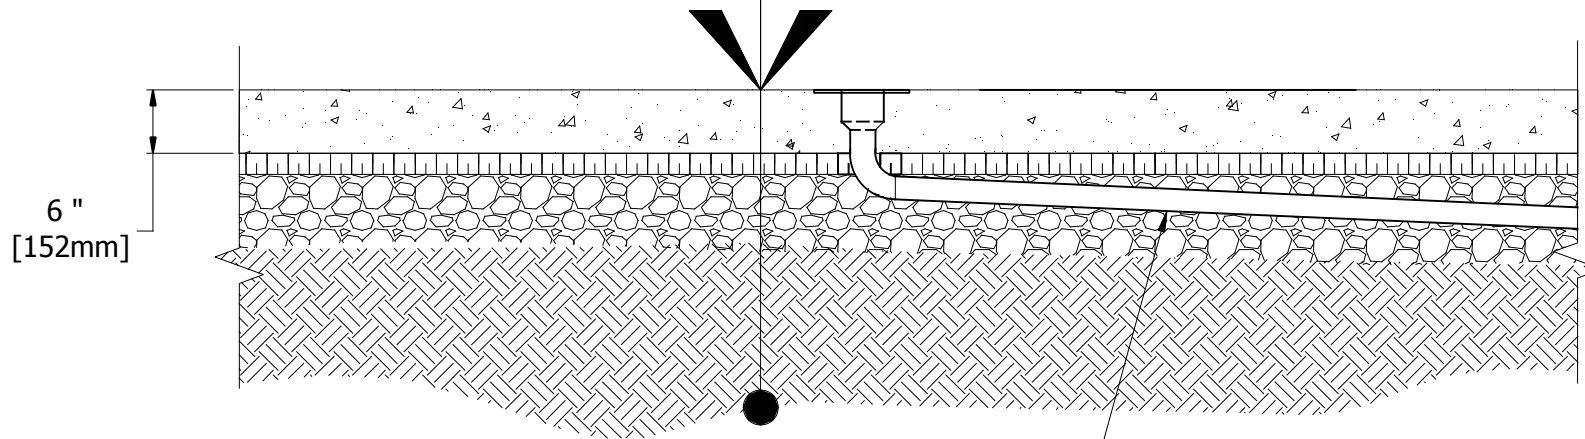

6" FLOOR DRAIN CONNECTED TO THE
BUILDING'S FRENCH DRAIN. 1/12 MINIMUM SLOPE.
(IF THE SLAB IS LOCATED AT THE BOTTOM OF A BASIN
MOUTH)
(BY GENERAL CONTRACTOR)

1 FLOATING SLAB WITH FLOOR DRAIN

Code: B-355 / 613

Safety: $\pm 1/16"$

Drafter: M. Debusschere

Date: 16-11-2016



Les Escalateurs Atlas Inc.
3175 Boul. Choquette
St-Hyacinthe (Québec)
J2S 7Z8, Canada
Tél: (450) 796-5708
Fax: (450) 250-5110

Title:			Revision:
DÉTAIL GÉNÉRAL SLAB & DRAIN FLOOR			
No drawing:	F-01	Status:	INFORMATION
No drawing:		No Sheet:	1/1