





Casey Concrete Ltd.


caseyltd.ca

PRECAST CONCRETE F-SHAPE TRAFFIC BARRIER

FRONT X-SECTION

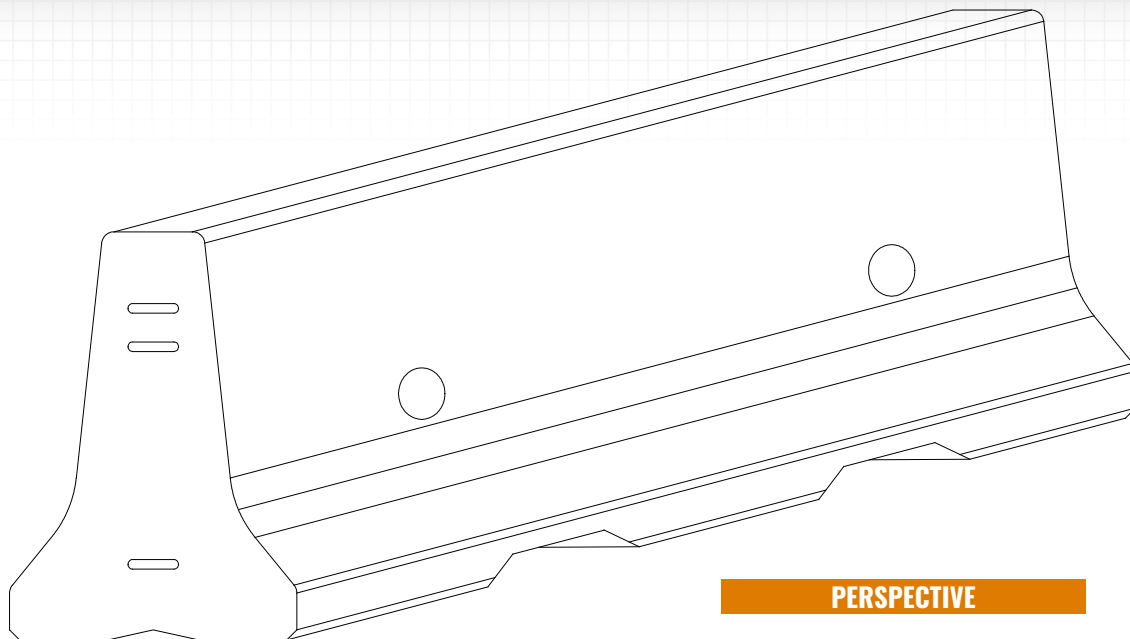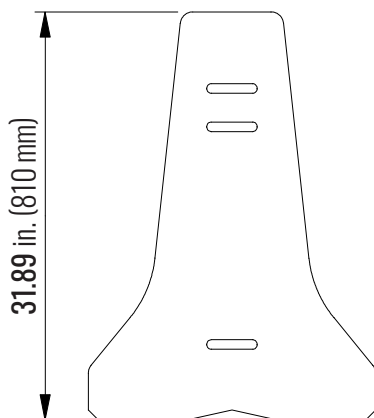

PERSPECTIVE

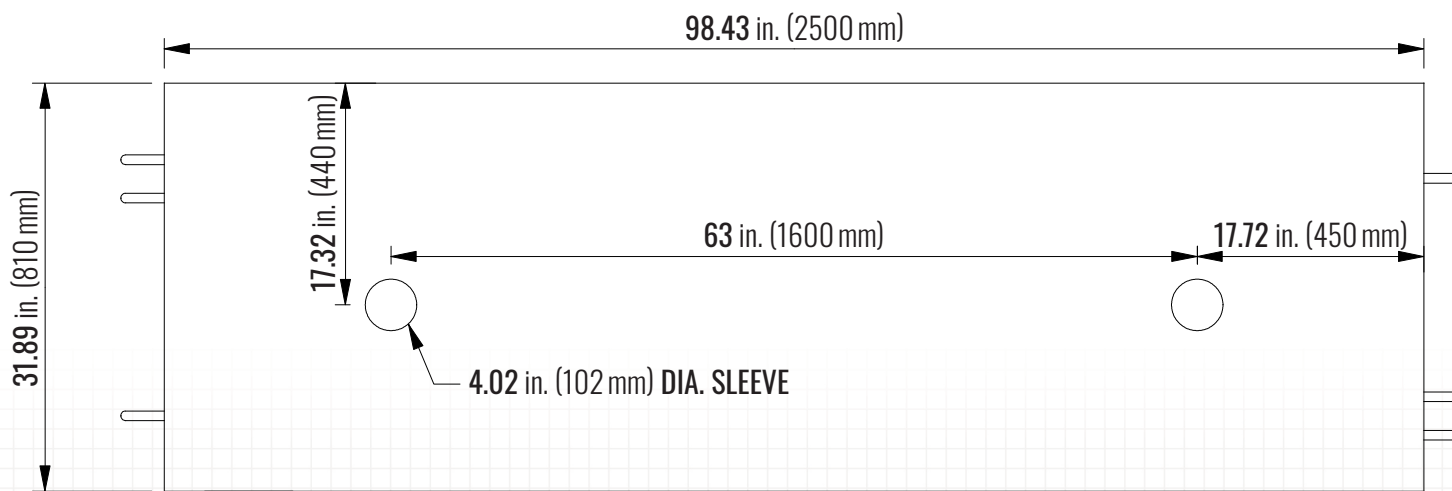

SIDE VIEW



DETAILS:

L&W: 2500 mm (8 ft.) = 1510 kg (3330 lbs)
L&W: 3750 mm (12 ft.) = 2265 kg (4995 lbs)

DETAILS:

F-shape D.O.T. compliant traffic barrier - NCHRP 350 test level 3
Available in 2500 mm (8 in) and 3750 mm (12 in) lengths
Interconnecting barriers with hot-dipped galvanized hooks & pins

PHYSICAL PROPERTIES:

Meets the requirements of CSA A23.1 and A23.4
Compressive Strength: Min. 35 MPa @ 28 Days
Concrete Contains: 5.0 – 8.0 % Entrained Air

