



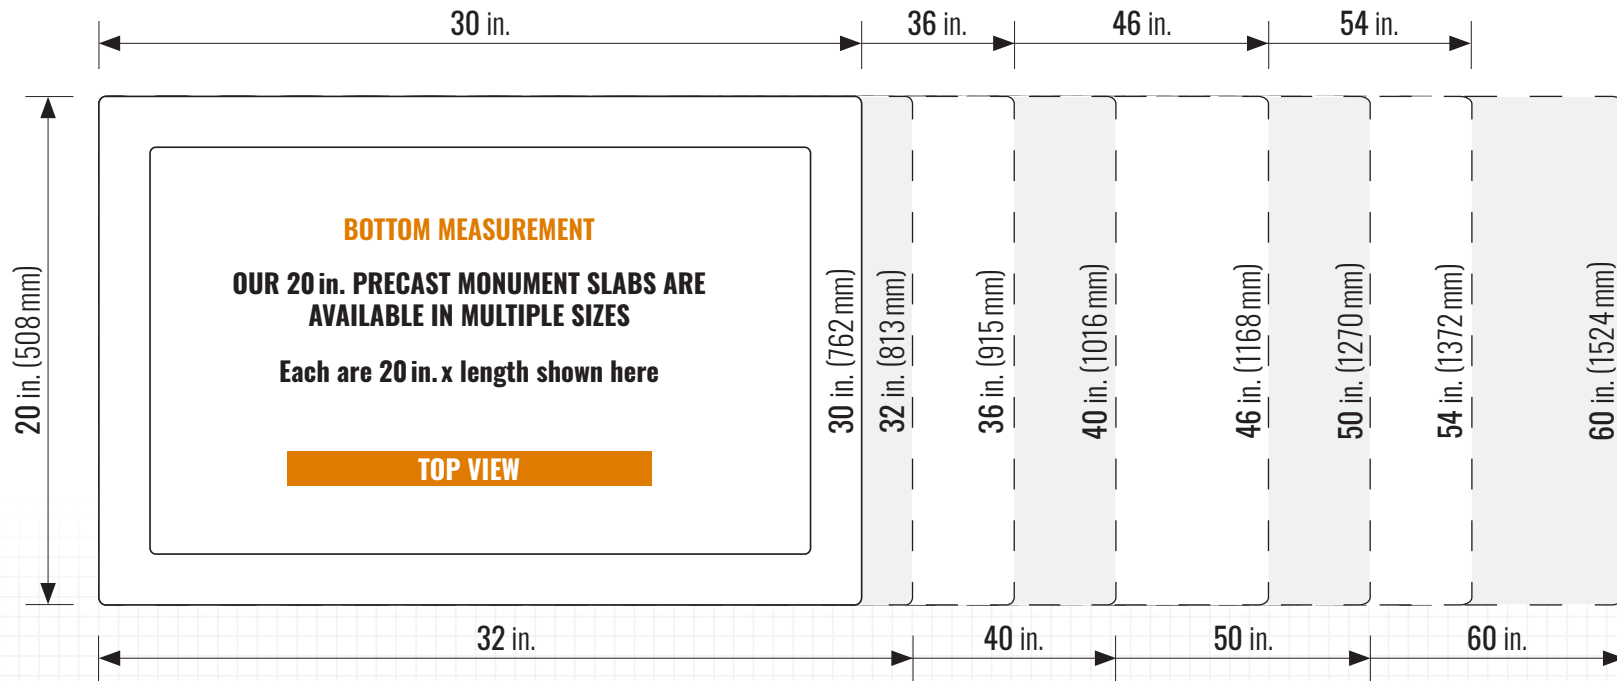

Casey Concrete Ltd. 20 in. PRECAST MONUMENT SLABS

caseyltd.ca

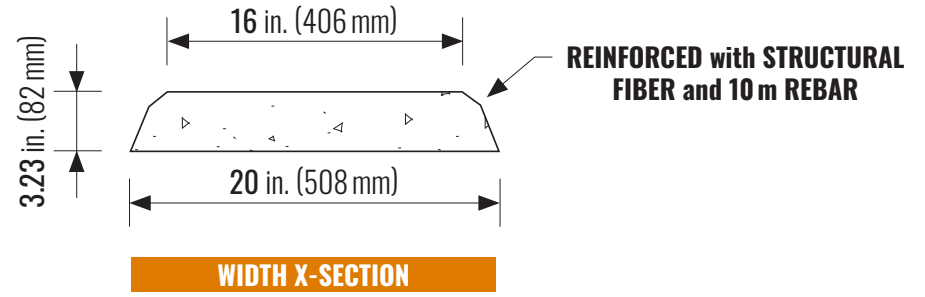

MONUMENT SLAB WEIGHTS:

762 x 508 mm (30 x 20 in.) = 66.1 kg (146 lbs)
 813 x 508 mm (32 x 20 in.) = 70.2 kg (155 lbs)
 915 x 508 mm (36 x 20 in.) = 78.5 kg (173 lbs)
 1016 x 508 mm (40 x 20 in.) = 86.8 kg (191 lbs)

MONUMENT SLAB WEIGHTS:

1168 x 508 mm (46 x 20 in.) = 99.1 kg (219 lbs)
 1270 x 508 mm (50 x 20 in.) = 107.4 kg (237 lbs)
 1372 x 508 mm (54 x 20 in.) = 115.7 kg (255 lbs)
 1524 x 508 mm (60 x 20 in.) = 128.1 kg (282 lbs)

PHYSICAL PROPERTIES:

Meets the requirements of CSA A23.1 and A23.4
 Compressive Strength: Min. 35 MPa @ 28 Days
 Concrete Contains: 5.0-8.0% Entrained Air

