


HORISO EVB 80 N

TOP FIX Horiso PELMET

BLOCKING BY OTHERS

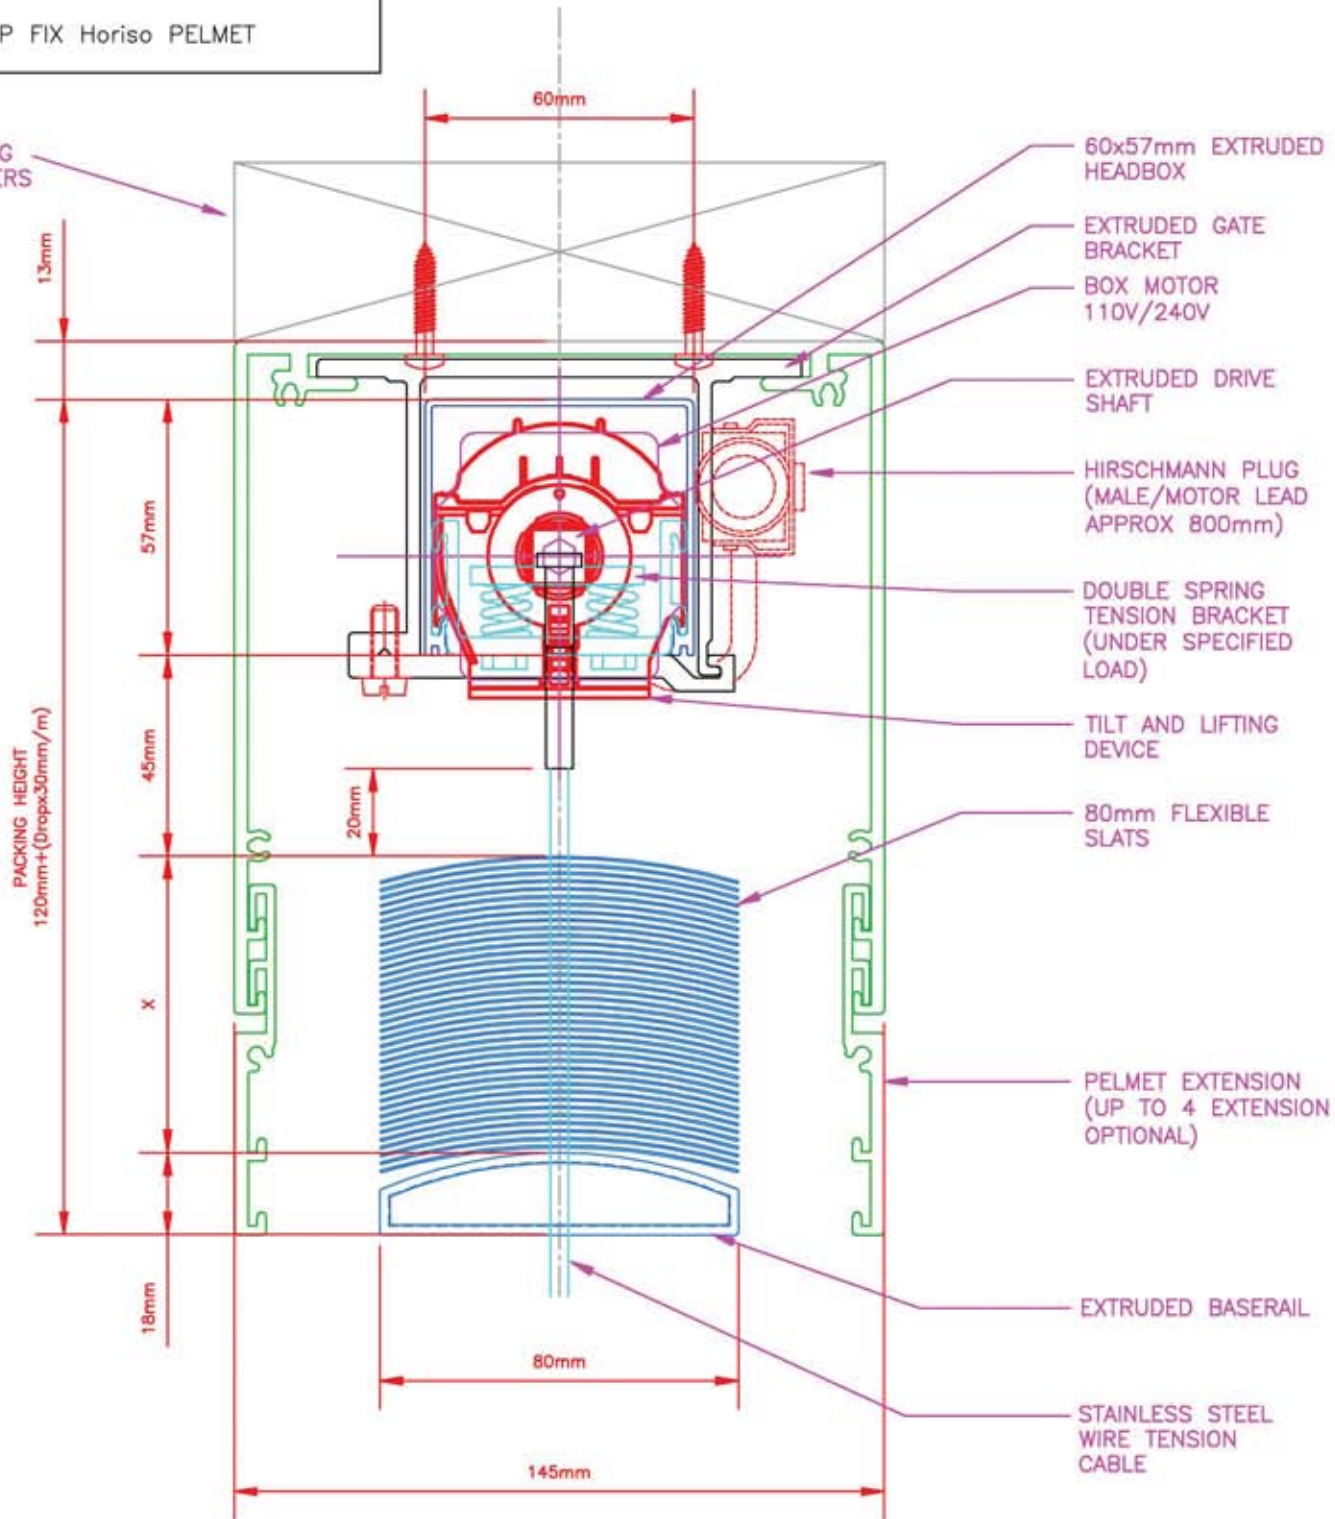

INSATALLATION CONDITION:

TOP FIX Horiso PELMET

BLIND TYPE

Horiso SVB 80 N

horiso

www.horiso.com.au

REV	DESCRIPTION	DATE	APPROVED
A	INITIAL DRAWING	07/02/12	NK
B	UNDER SPECIFIED LOAD	31/08/12	NK
C	CABLE MATERIAL UPDATE	16/01/14	NK

DRAWN: SHUANG XU			
SIZE:	FSCM NO:	DWG NO: 20120207-1-1	REV C

22 - 26 Myrtle Street
Marrickville NSW 2204

APPROVED SIGNATURE

T: (61 2) 8755 4500
F: (61 2) 8755 4555

SCALE:	DATE: 16/01/14	SHEET
--------	----------------	-------