


CARROLL COUNTY WATER AUTHORITY

FIG. 25
OCT. 2015

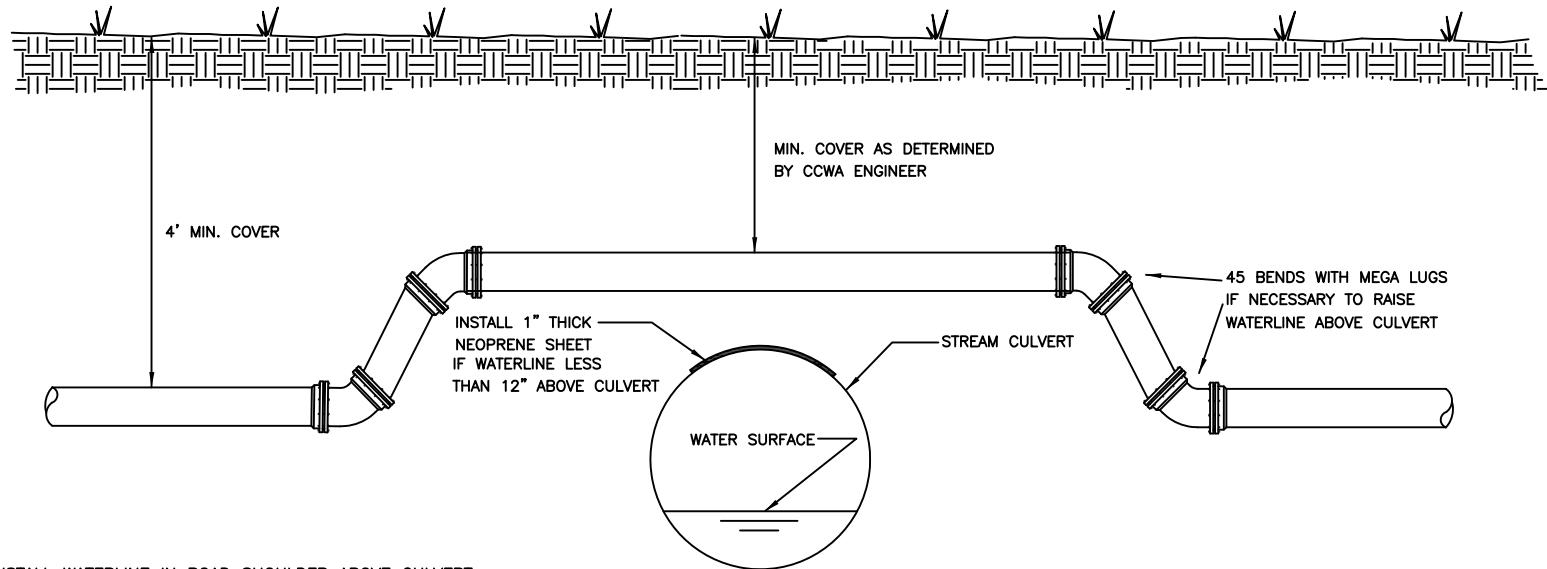

NOTES: 1. INSTALL WATERLINE IN ROAD SHOULDER ABOVE CULVERT.

2. VERTICAL BENDS MAY BE ELIMINATED PROVIDED PIPELINE CAN BE INSTALLED WITHOUT EXCEEDING MAXIMUM ALLOWABLE DEFLECTION RECOMMENDED BY MANUFACTURER.

2. ADDITIONAL LOCKING GASKETS, DEADMEN AND/OR RODDING BASED ON FIELD CONDITIONS

TYPICAL CREEK CROSSING