

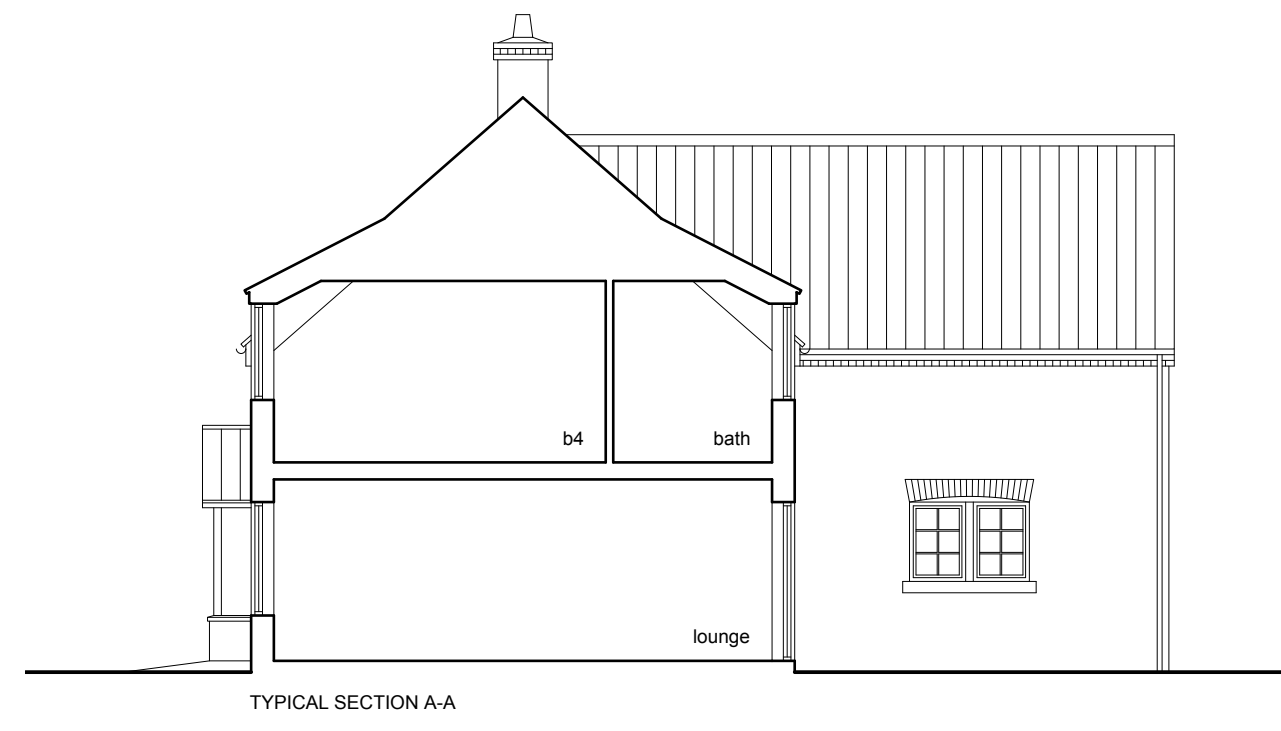
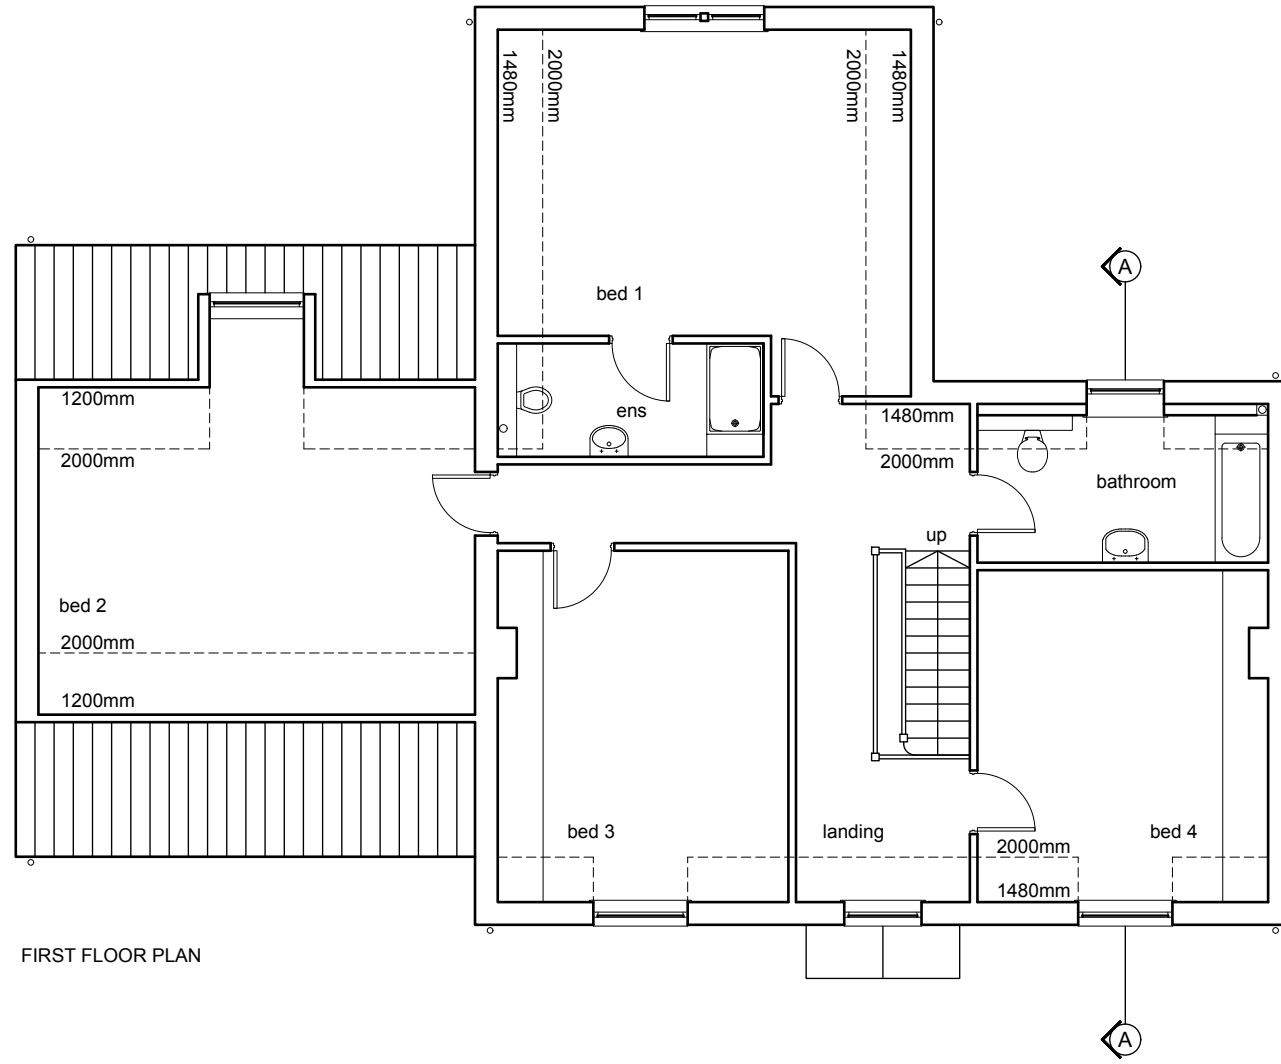
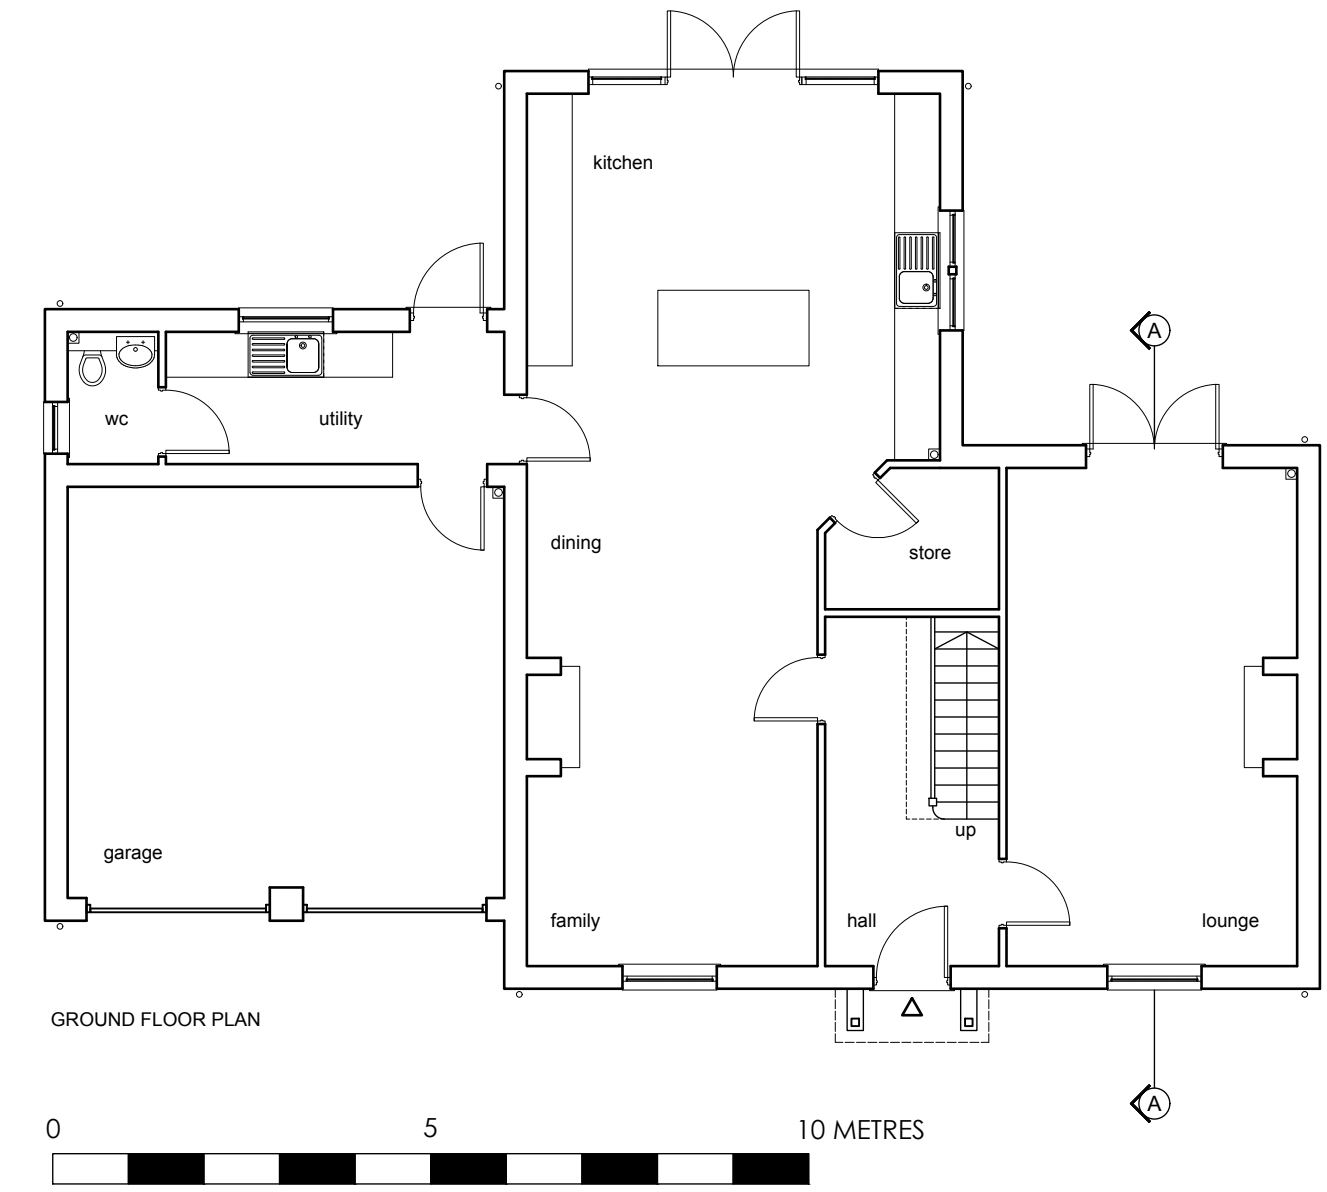


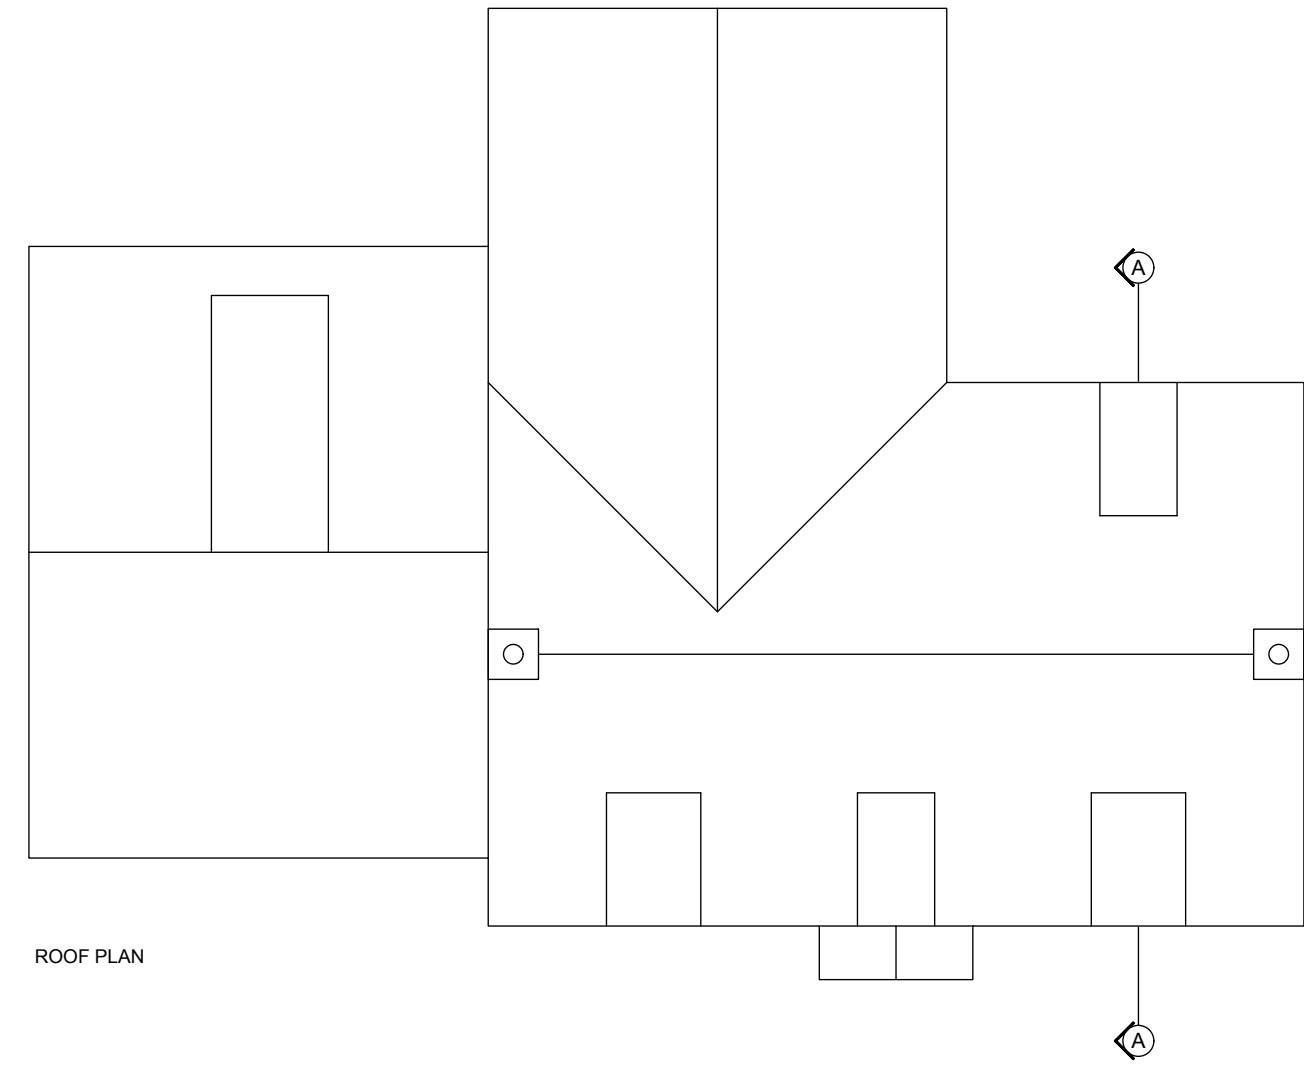


Do not scale off this drawing – All dimensions and setting out to be verified on site. If in doubt contact the originator for clarification.

This drawing is the property of FRAMEWORK. Copyright is reserved by them and the drawing is issued on the condition that it is not copied, reproduced, retained or disclosed to any unauthorised person, either wholly or in part without the consent in writing of FRAMEWORK

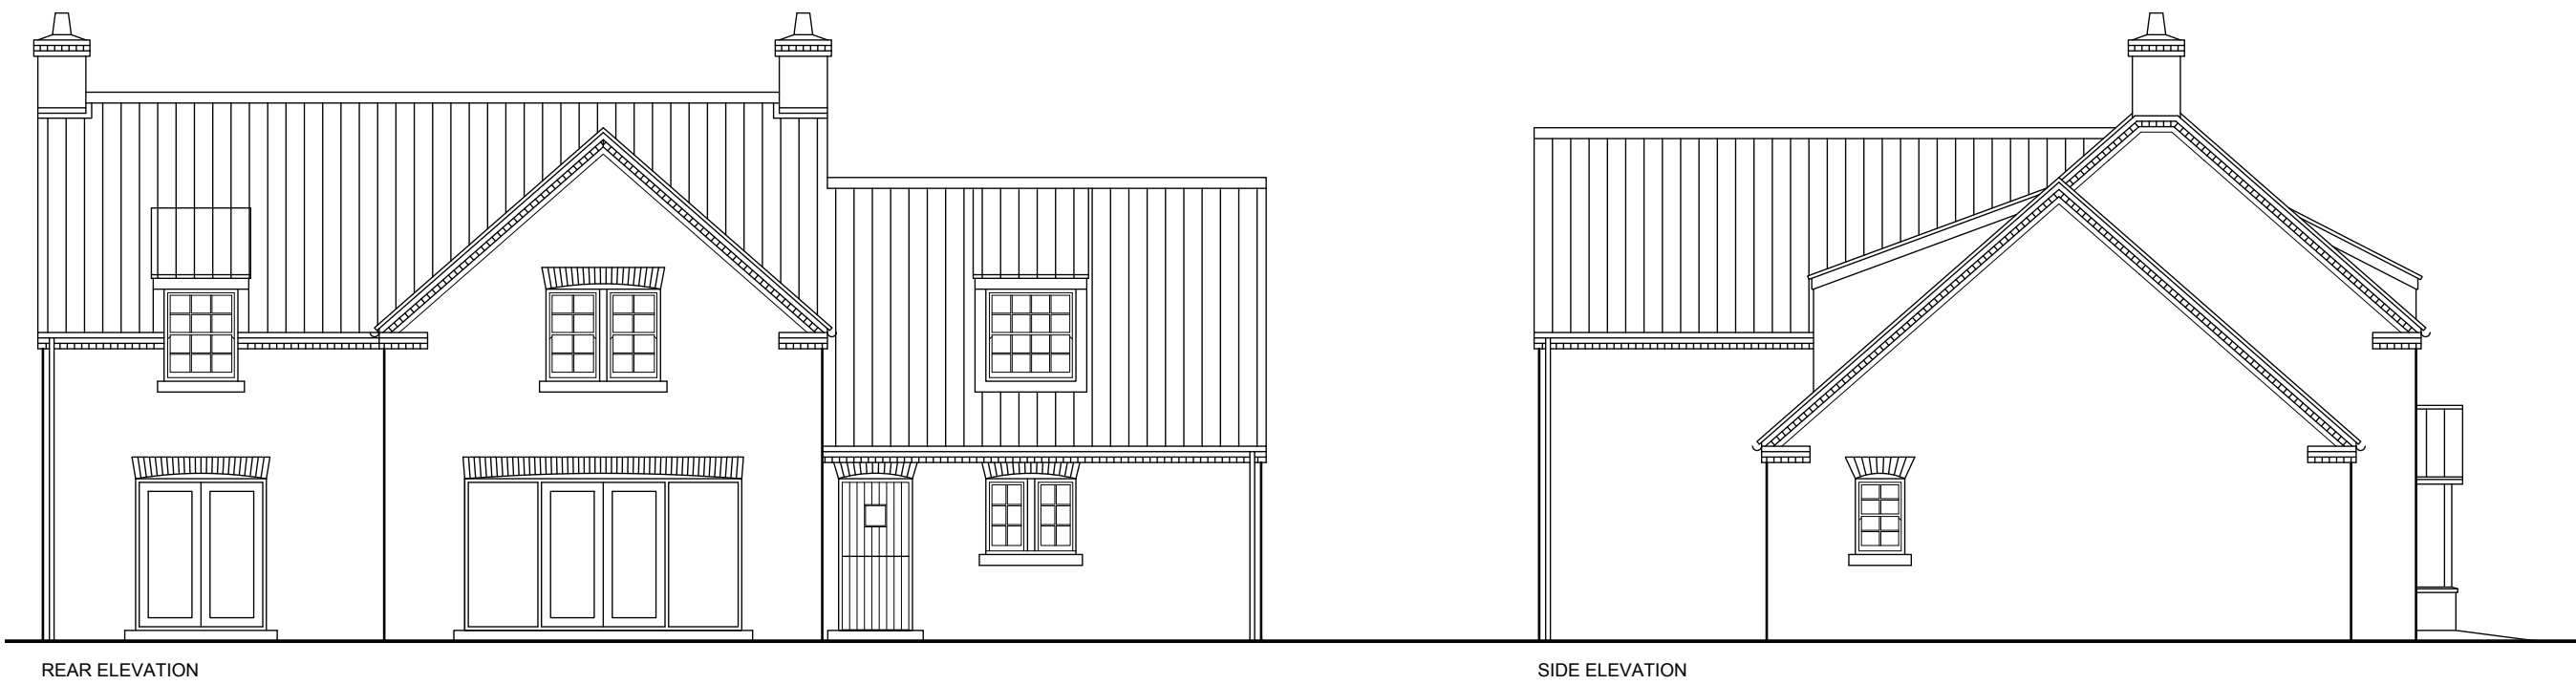

B A		TYPICAL SECTION ADDED UTILITY AND WC WINDOWS AMENDED		26/09/18 08/08/18	KB MJE	
Rev		Revision note			Date	Drawn by
   Framework Architects		PROPOSED RESIDENTIAL DEVELOPMENT BLACKSMITH'S LANE TETFORD				
		Drawn by MJE		Checked	Date July 2018	Scale 1:100 at A2
		PLOT 4		Dwg No J1744 00107	Rev B	
3 MARINE STUDIOS, BURTON LANE END, BURTON WATERS, LINCOLN, LN1 2UA T 01522 535383 E info@frameworklincoln.co.uk W frameworkarchitects.co.uk					Copyright © 2015 Framework All rights reserved	

 GIFA 226.4 sq/m (2437 sq/ft)
(excluding garage)