


# VENTED-Z™ FG

Ventilated Rainscreen Girt+ (Fibergrate)

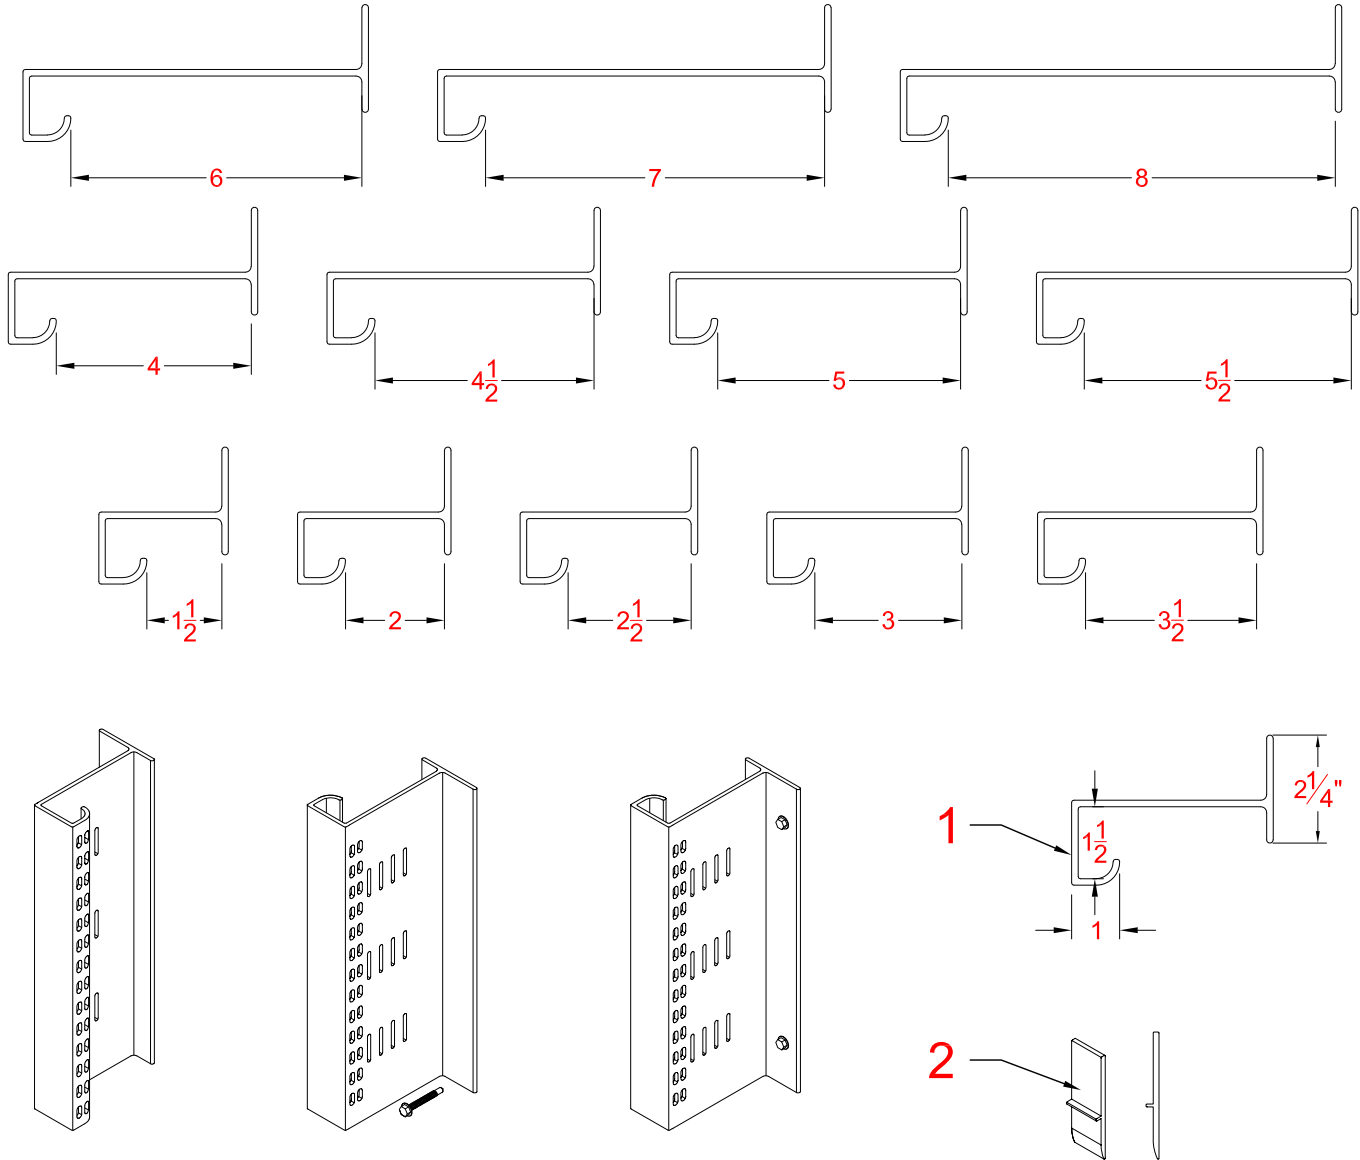


## LEGEND:

Provided By: MANUFACTURER	Provided By: OTHERS	
#1 VENTED-Z™ FG		
#2 ROCKETSlick™ (Optional)		

## FASTENER TYPES:

VENTED-Z™ To Wall

#10 (Stud) #12 (Concrete) X 1 OR 1-1/2 HWH SS SDS

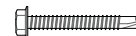

FASTENER SIZE ADJUSTED BY STRUCTURAL ENGINEER

**VENTED-Z™ FG - Ventilated Rainscreen Girt**  
Component Sizing - VENTED-Z™ FG  
SCALE: 3" = 1' - 0"

**SYSTEM SHOWN:**  
**VENTED-Z™ FG - 3.5"**


**DATE: 03-31-2021**



Confidential Document: Property of CLADIATOR. Any transfer of this document without the express written permission of CLADIATOR is unlawful. This document includes: Originals, duplicates, and electronic versions. All are exclusive. Information contained herein or related hereto is intended only for evaluation by technically skilled persons, with any use thereof to be at their independent discretion and risk. Such information is believed to be reliable, but CLADIATOR shall have no responsibility or liability for results obtained or damages resulting from such use. CLADIATOR grants no license under, and shall have no responsibility or liability for infringement of, any patent proprietary right. Sales of CLADIATOR products shall be independent and subject exclusively to warranties set forth in CLADIATOR acknowledgment. The foregoing may be waived or modified only in writing by an CLADIATOR officer.

# VENTED-Z™ FG

Ventilated Rainscreen Girt+ (Fibergrate)

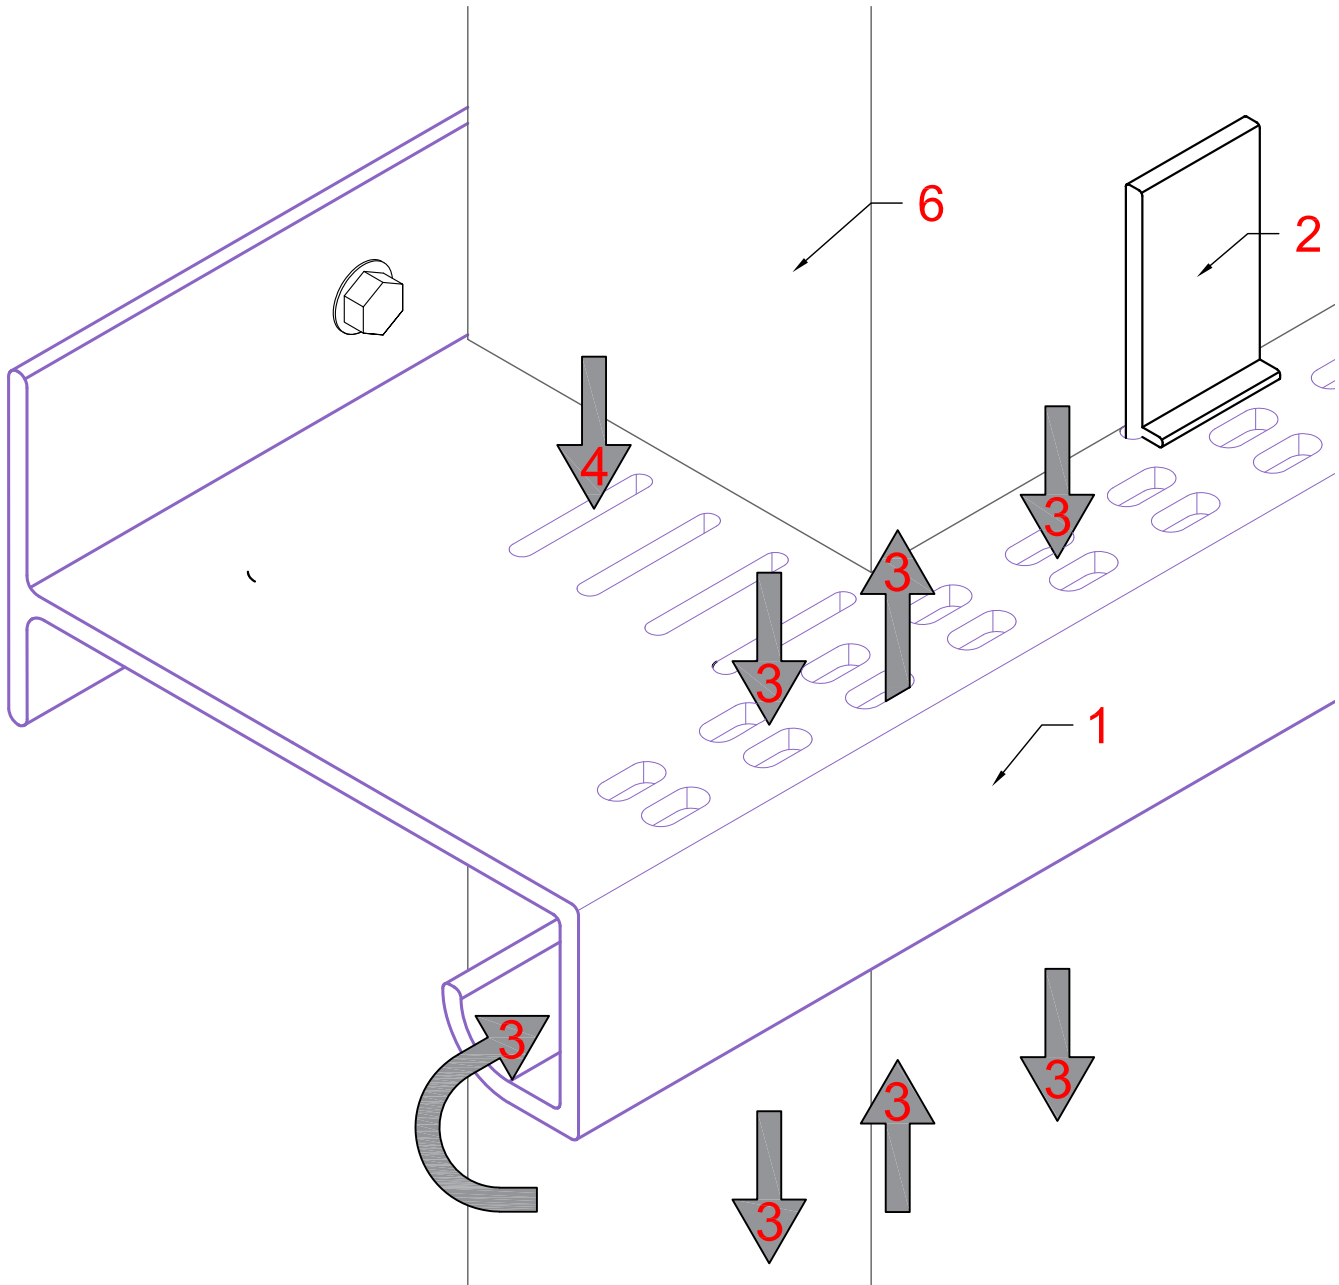

## LEGEND:

Provided By: MANUFACTURER	Features	Provided By: OTHERS
#1 VENTED-Z™ FG	#3 Rainscreen Ventilation	#6 Insulation
#2 ROCKETSlick™ (Optional)	#4 Insulation Securement Slot	

## FASTENER TYPES:

VENTED-Z™ To Wall

#10 (Stud) #12 (Concrete) X 1 OR 1-1/2 HWH SS SDS



FASTENER SIZE ADJUSTED BY STRUCTURAL ENGINEER

**VENTED-Z™ FG - Ventilated Rainscreen Girt**  
**Component Sizing - VENTED-Z™ FG**  
 SCALE: 3" = 1' - 0"

**SYSTEM SHOWN:**  
**VENTED-Z™ FG - 3.5"**


**DATE: 03-31-2021**



Confidential Document: Property of CLADIATOR. Any transfer of this document without the express written permission of CLADIATOR is unlawful. This document includes: Originals, duplicates, and electronic versions. All are exclusive. Information contained herein or related hereto is intended only for evaluation by technically skilled persons, with any use thereof to be at their independent discretion and risk. Such information is believed to be reliable, but CLADIATOR shall have no responsibility or liability for results obtained or damages resulting from such use. CLADIATOR grants no license under, and shall have no responsibility or liability for infringement of, any patent proprietary right. Sales of CLADIATOR products shall be independent and subject exclusively to warranties set forth in CLADIATOR acknowledgment. The foregoing may be waived or modified only in writing by an CLADIATOR officer.

# VENTED-Z™ FG

Ventilated Rainscreen Girt+ (Fibergrate)

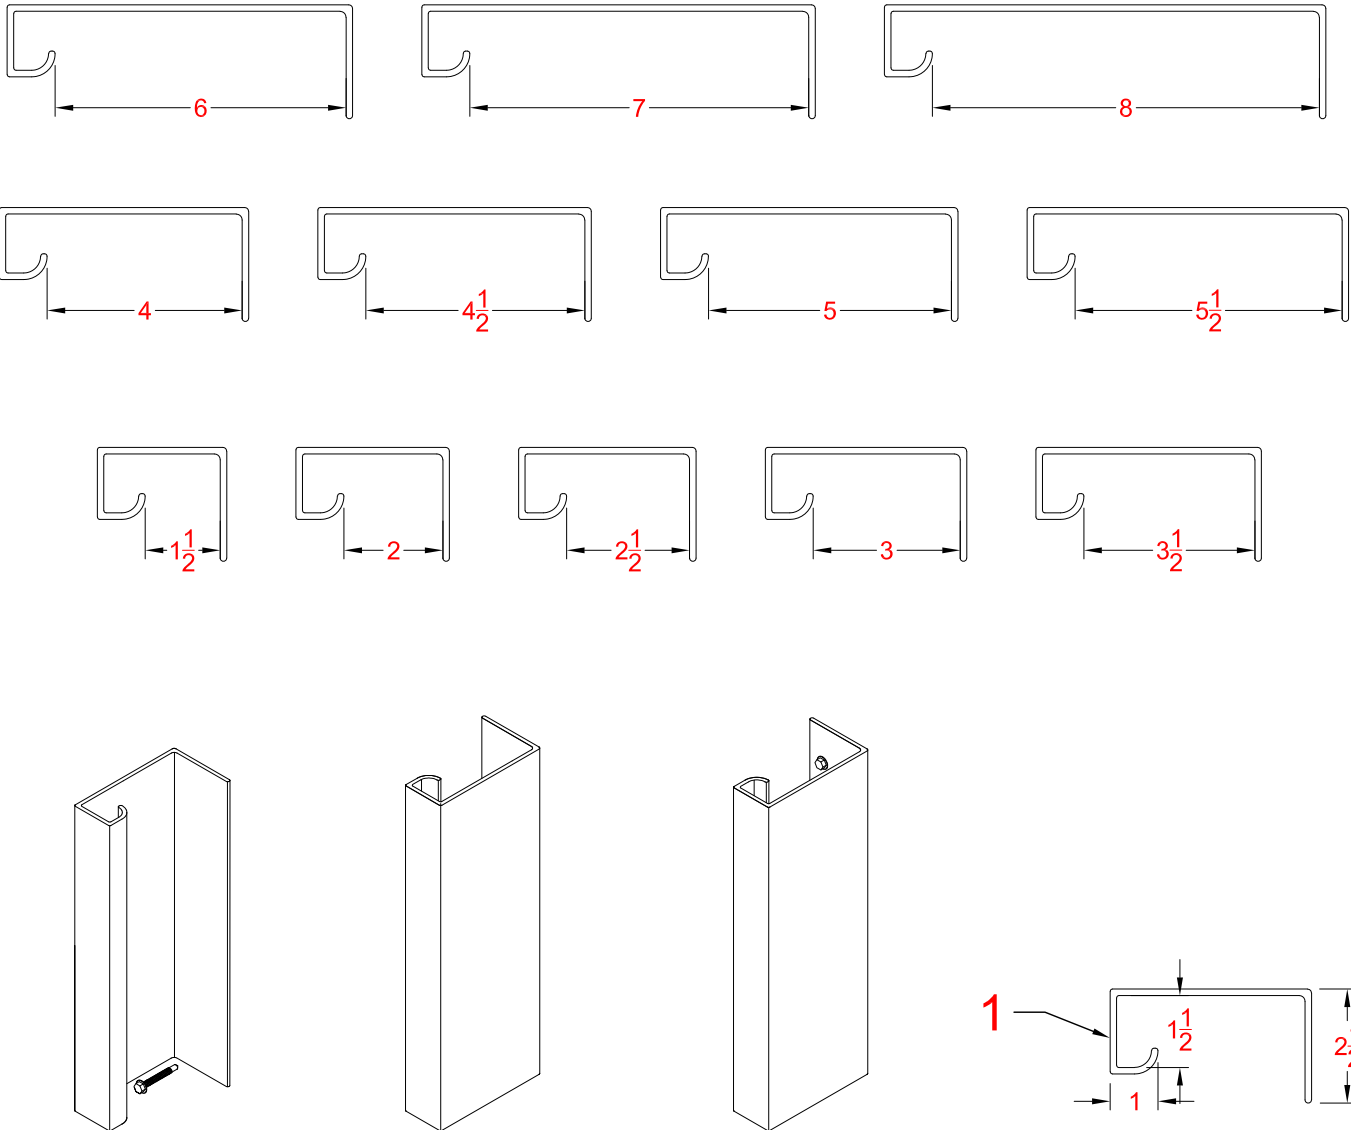

## LEGEND:

Provided By: MANUFACTURER	Provided By: OTHERS	
#1 VENTED-Z™ FG Termination		

## FASTENER TYPES:

VENTED-Z™ To Wall

#10 (Stud) #12 (Concrete) X 1 OR 1-1/2 HWH SS SDS



FASTENER SIZE ADJUSTED BY STRUCTURAL ENGINEER

**VENTED-Z™ FG - Ventilated Rainscreen Girt**  
Component Sizing - VENTED-Z™ FG Termination  
SCALE: 3" = 1' - 0"

**SYSTEM SHOWN:**  
**VENTED-Z™ FG - 3.5"**


**DATE: 03-31-2021**



Confidential Document: Property of CLADIATOR. Any transfer of this document without the express written permission of CLADIATOR is unlawful. This document includes: Originals, duplicates, and electronic versions. All are exclusive. Information contained herein or related hereto is intended only for evaluation by technically skilled persons, with any use thereof to be at their independent discretion and risk. Such information is believed to be reliable, but CLADIATOR shall have no responsibility or liability for results obtained or damages resulting from such use. CLADIATOR grants no license under, and shall have no responsibility or liability for infringement of, any patent proprietary right. Sales of CLADIATOR products shall be independent and subject exclusively to warranties set forth in CLADIATOR acknowledgment. The foregoing may be waived or modified only in writing by an CLADIATOR officer.

# VENTED-Z™ FG

Ventilated Rainscreen Girt+ (Fibergrate)

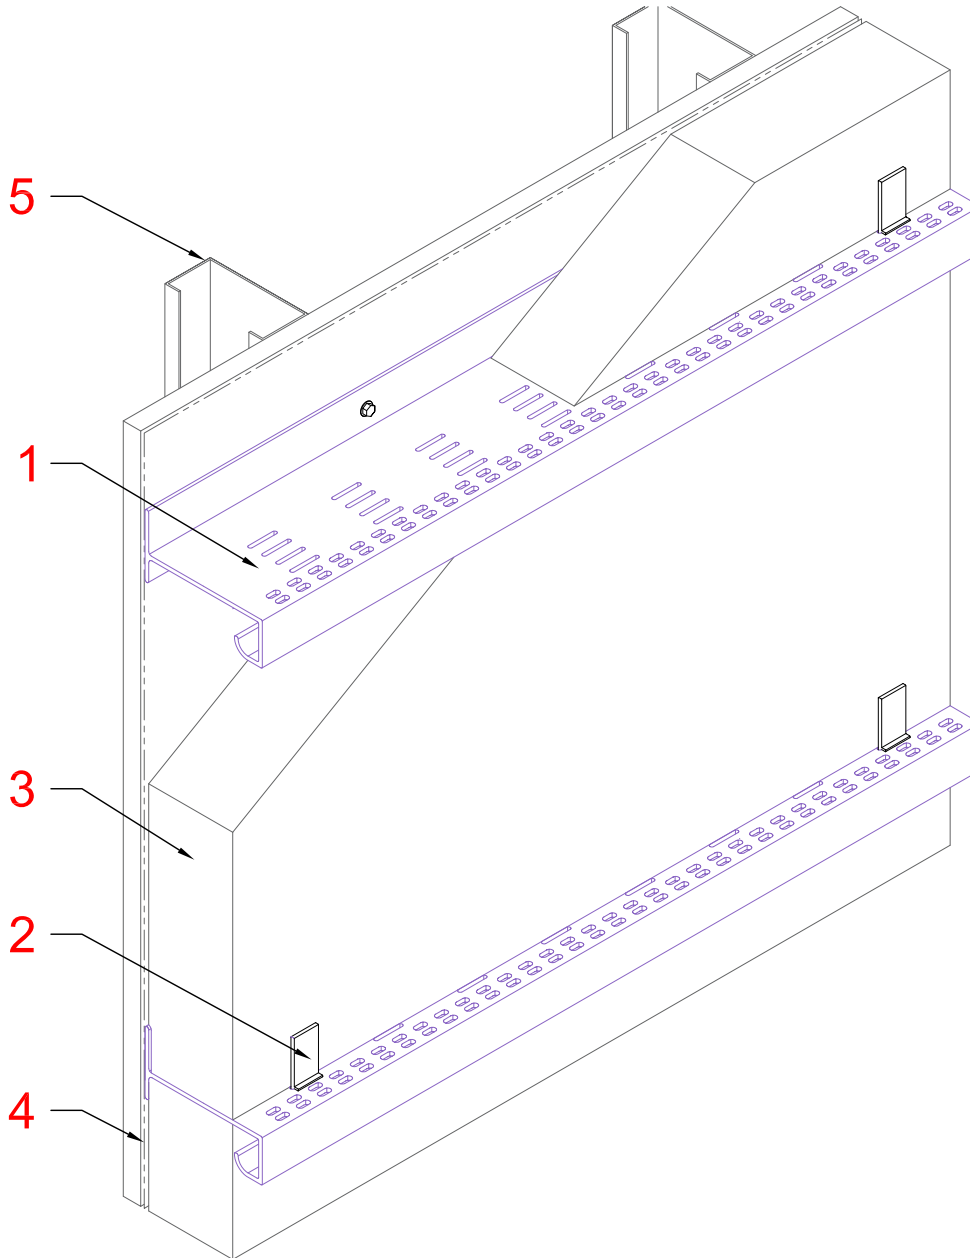

SYSTEM CAN BE INSTALLED HORIZONTALLY, VERTICALLY, OR BOTH


## LEGEND:

Provided By: MANUFACTURER	Provided By: OTHERS	
#1 VENTED-Z™ FG	#3 Insulation	
#2 ROCKETSStick™ (Optional)	#4 Moisture Barrier	
	#5 Masonry/Stud Wall	

## FASTENER TYPES:

VENTED-Z™ To Wall

#10 (Stud) #12 (Concrete) X 1 OR 1-1/2 HWH SS SDS

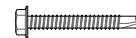

FASTENER SIZE ADJUSTED BY STRUCTURAL ENGINEER

**VENTED-Z™ FG - Ventilated Rainscreen Girt**  
Isometric Diagram - Horizontal  
SCALE: NTS

**SYSTEM SHOWN:**  
**VENTED-Z™ FG - 3.5"**


**DATE: 03-31-2021**



Confidential Document: Property of CLADIATOR. Any transfer of this document without the express written permission of CLADIATOR is unlawful. This document includes: Originals, duplicates, and electronic versions. All are exclusive. Information contained herein or related hereto is intended only for evaluation by technically skilled persons, with any use thereof to be at their Independent discretion and risk. Such Information is believed to be reliable, but CLADIATOR shall have no responsibility or liability for results obtained or damages resulting from such use. CLADIATOR grants no license under, and shall have no responsibility or liability for infringement of, any patent proprietary right. Sales of CLADIATOR products shall be independent and subject exclusively to warranties set forth in CLADIATOR acknowledgment. The foregoing may be waived or modified only in writing by an CLADIATOR officer.

# VENTED-Z™ FG

Ventilated Rainscreen Girt+ (Fibergrate)

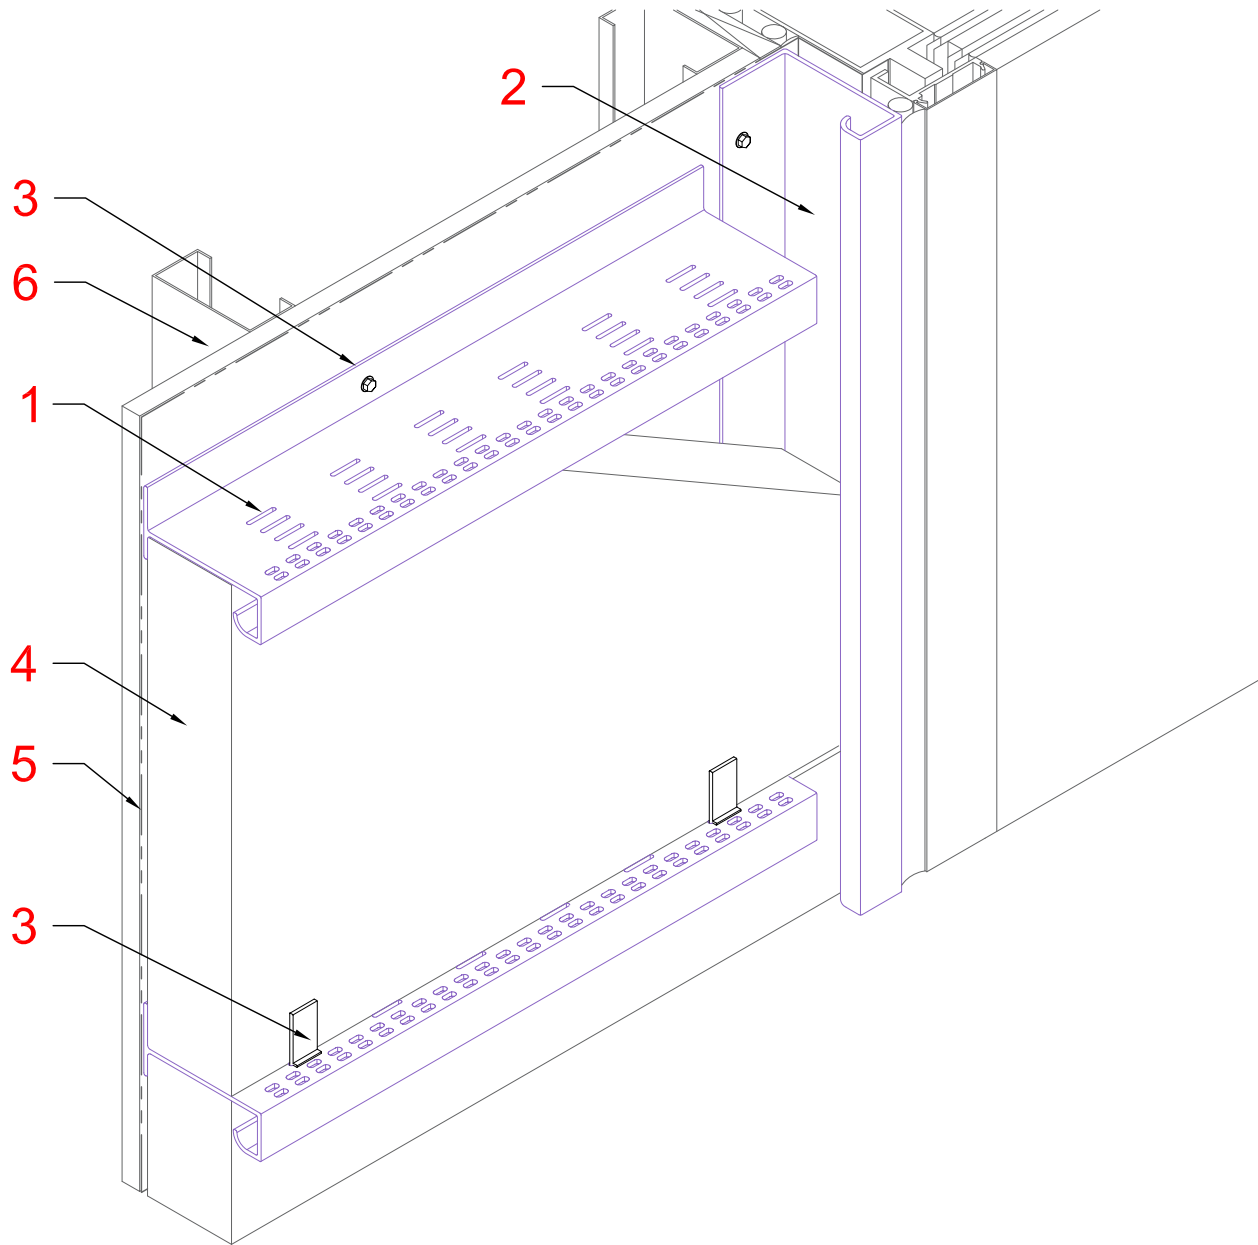

SYSTEM CAN BE INSTALLED HORIZONTALLY, VERTICALLY, OR BOTH

## LEGEND:

Provided By: MANUFACTURER	Provided By: OTHERS	
#1 VENTED-Z™ FG	#4 Insulation	
#2 VENTED-Z™ FG Termination	#5 Moisture Barrier	
#3 ROCKETStick™ (Optional)	#6 Masonry/Stud Wall	

## FASTENER TYPES:

VENTED-Z™ To Wall

#10 (Stud) #12 (Concrete) X 1 OR 1-1/2 HWH SS SDS



FASTENER SIZE ADJUSTED BY STRUCTURAL ENGINEER

**VENTED-Z™ FG - Ventilated Rainscreen Girt**  
Isometric Diagram - Horizontal  
SCALE: NTS

**SYSTEM SHOWN:**  
**VENTED-Z™ FG - 3.5"**


**DATE: 03-31-2021**



Confidential Document: Property of CLADIATOR. Any transfer of this document without the express written permission of CLADIATOR is unlawful. This document includes: Originals, duplicates, and electronic versions. All are exclusive. Information contained herein or related hereto is intended only for evaluation by technically skilled persons, with any use thereof to be at their independent discretion and risk. Such information is believed to be reliable, but CLADIATOR shall have no responsibility or liability for results obtained or damages resulting from such use. CLADIATOR grants no license under, and shall have no responsibility or liability for infringement of, any patent proprietary right. Sales of CLADIATOR products shall be independent and subject exclusively to warranties set forth in CLADIATOR acknowledgment. The foregoing may be waived or modified only in writing by an CLADIATOR officer.

# VENTED-Z™ FG

Ventilated Rainscreen Girt+ (Fibergrate)

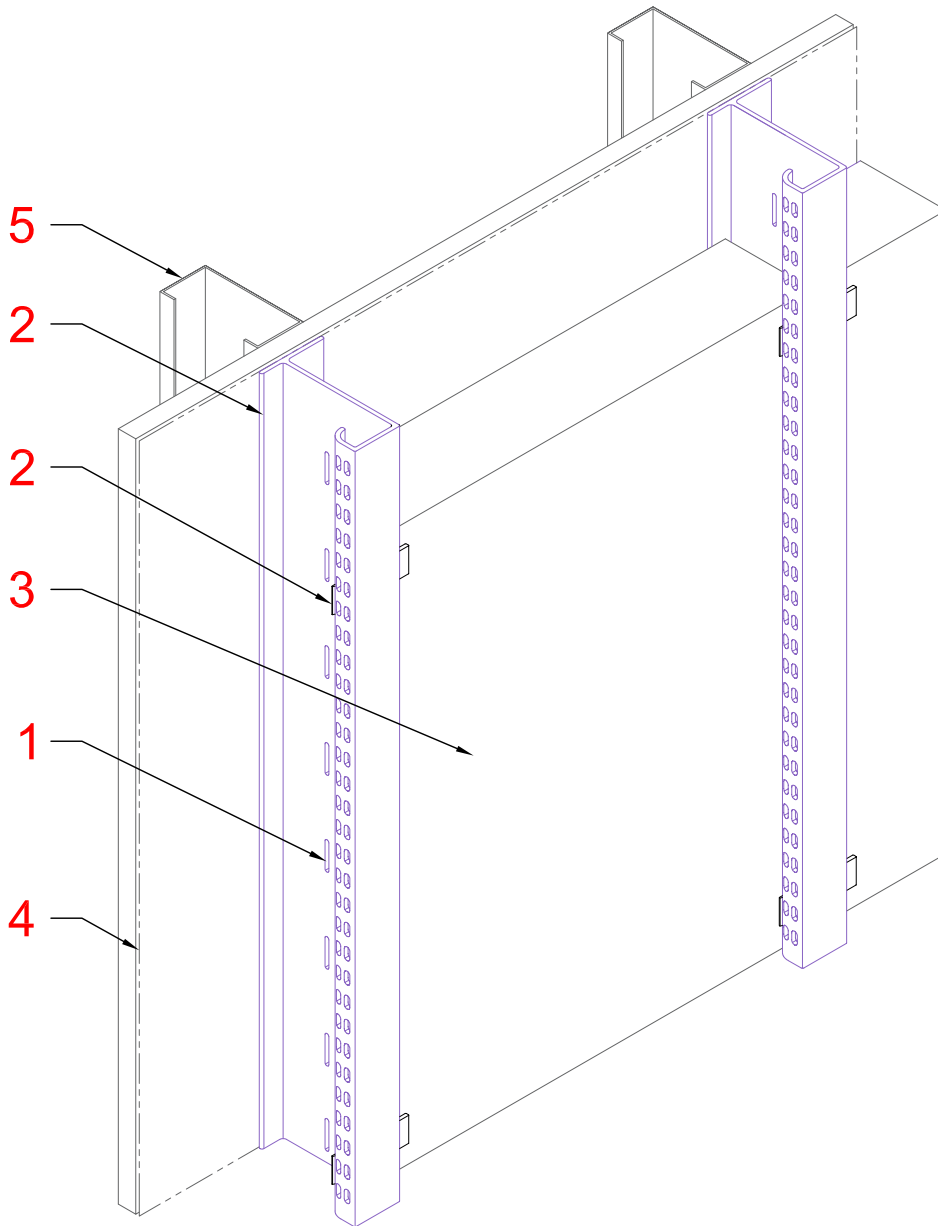

SYSTEM CAN BE INSTALLED HORIZONTALLY, VERTICALLY, OR BOTH

## LEGEND:

Provided By: MANUFACTURER	Provided By: OTHERS	
#1 VENTED-Z™ FG	#3 Insulation	
#2 ROCKETSlick™ (Optional)	#4 Moisture Barrier	
	#5 Masonry/Stud Wall	

## FASTENER TYPES:

VENTED-Z™ To Wall

#10 (Stud) #12 (Concrete) X 1 OR 1-1/2 HWH SS SDS



FASTENER SIZE ADJUSTED BY STRUCTURAL ENGINEER



**VENTED-Z™ FG - Ventilated Rainscreen Girt**  
Isometric Diagram - Vertical

SCALE: NTS


**SYSTEM SHOWN:**  
**VENTED-Z™ FG - 3.5"**

**DATE: 03-31-2021**

Confidential Document: Property of CLADIATOR. Any transfer of this document without the express written permission of CLADIATOR is unlawful. This document includes: Originals, duplicates, and electronic versions. All are exclusive. Information contained herein or related hereto is intended only for evaluation by technically skilled persons, with any use thereof to be at their independent discretion and risk. Such information is believed to be reliable, but CLADIATOR shall have no responsibility or liability for results obtained or damages resulting from such use. CLADIATOR grants no license under, and shall have no responsibility or liability for infringement of, any patent proprietary right. Sales of CLADIATOR products shall be independent and subject exclusively to warranties set forth in CLADIATOR acknowledgment. The foregoing may be waived or modified only in writing by an CLADIATOR officer.

# VENTED-Z™ FG

Ventilated Rainscreen Girt+ (Fibergrate)

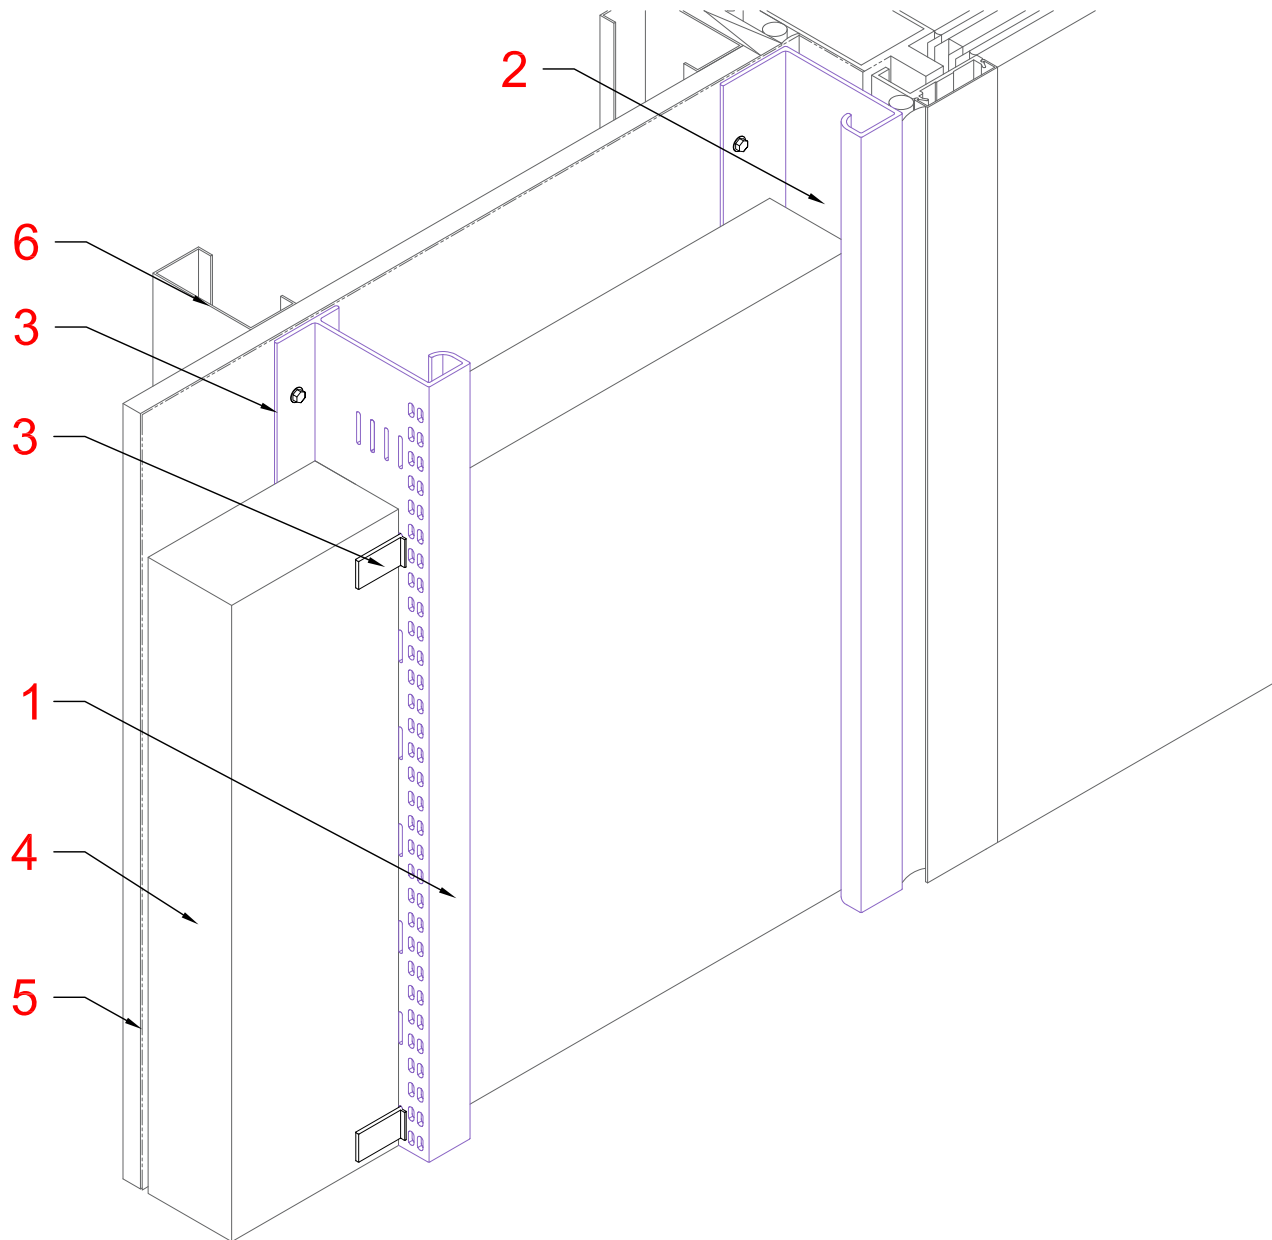

SYSTEM CAN BE INSTALLED HORIZONTALLY, VERTICALLY, OR BOTH

## LEGEND:

Provided By: MANUFACTURER	Provided By: OTHERS	
#1 VENTED-Z™ FG	#4 Insulation	
#2 VENTED-Z™ FG Termination	#5 Moisture Barrier	
#3 ROCKETStick™ (Optional)	#6 Masonry/Stud Wall	

## FASTENER TYPES:

VENTED-Z™ To Wall

#10 (Stud) #12 (Concrete) X 1 OR 1-1/2 HWH SS SDS



FASTENER SIZE ADJUSTED BY STRUCTURAL ENGINEER

**VENTED-Z™ FG - Ventilated Rainscreen Girt**  
Isometric Diagram - Vertical  
SCALE: NTS

**SYSTEM SHOWN:**  
**VENTED-Z™ FG - 3.5"**


**DATE: 03-31-2021**



Confidential Document: Property of CLADIATOR. Any transfer of this document without the express written permission of CLADIATOR is unlawful. This document includes: Originals, duplicates, and electronic versions. All are exclusive. Information contained herein or related hereto is intended only for evaluation by technically skilled persons, with any use thereof to be at their independent discretion and risk. Such information is believed to be reliable, but CLADIATOR shall have no responsibility or liability for results obtained or damages resulting from such use. CLADIATOR grants no license under, and shall have no responsibility or liability for infringement of, any patent proprietary right. Sales of CLADIATOR products shall be independent and subject exclusively to warranties set forth in CLADIATOR acknowledgment. The foregoing may be waived or modified only in writing by an CLADIATOR officer.

# VENTED-Z™ FG

Ventilated Rainscreen Girt+ (Fibergrate)

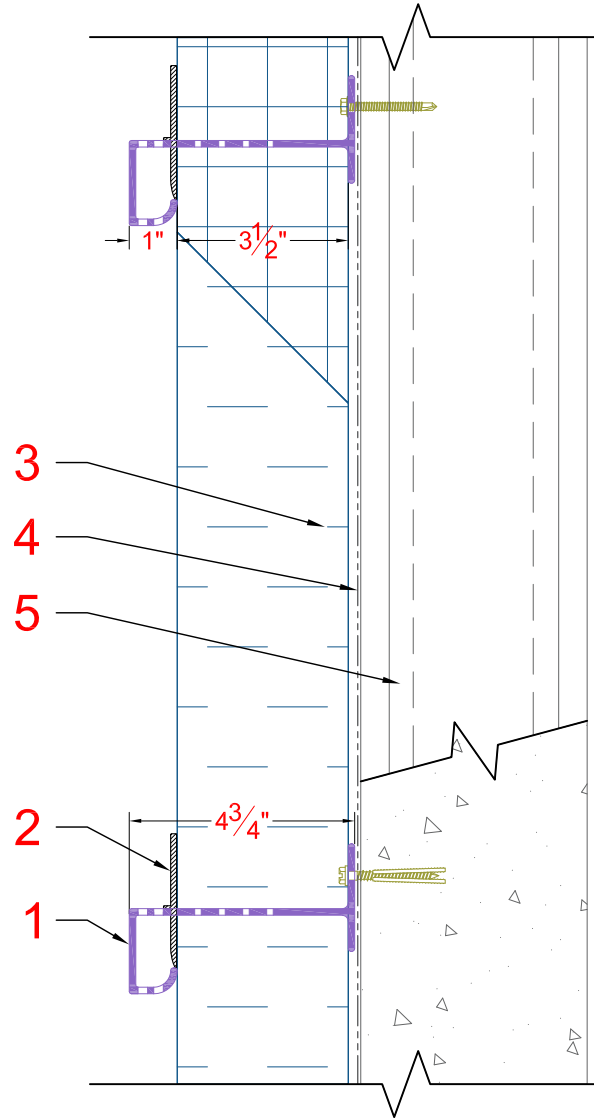

SYSTEM CAN BE INSTALLED HORIZONTALLY, VERTICALLY, OR BOTH

ANY PRODUCT MAY BE APPLIED  
OVER CL-VENTED-Z™ AL SYSTEMS

## LEGEND:

Provided By: MANUFACTURER	Provided By: OTHERS	
#1 VENTED-Z™ FG	#3 Insulation	
#2 ROCKETSlick™ (Optional)	#4 Moisture Barrier	
	#5 Masonry/Stud Wall	

## FASTENER TYPES:

VENTED-Z™ To Wall

#10 (Stud) #12 (Concrete) X 1 OR 1-1/2 HWH SS SDS



FASTENER SIZE ADJUSTED BY STRUCTURAL ENGINEER

**VENTED-Z™ FG - Ventilated Rainscreen Girt**  
Section Detail  
SCALE: 3" = 1' - 0"

**SYSTEM SHOWN:**  
**VENTED-Z™ FG - 3.5"**


**DATE: 03-31-2021**



Confidential Document: Property of CLADIATOR. Any transfer of this document without the express written permission of CLADIATOR is unlawful. This document includes: Originals, duplicates, and electronic versions. All are exclusive. Information contained herein or related hereto is intended only for evaluation by technically skilled persons, with any use thereof to be at their independent discretion and risk. Such information is believed to be reliable, but CLADIATOR shall have no responsibility or liability for results obtained or damages resulting from such use. CLADIATOR grants no license under, and shall have no responsibility or liability for infringement of, any patent proprietary right. Sales of CLADIATOR products shall be independent and subject exclusively to warranties set forth in CLADIATOR acknowledgment. The foregoing may be waived or modified only in writing by an CLADIATOR officer.

# VENTED-Z™ FG

Ventilated Rainscreen Girt+ (Fibergrate)

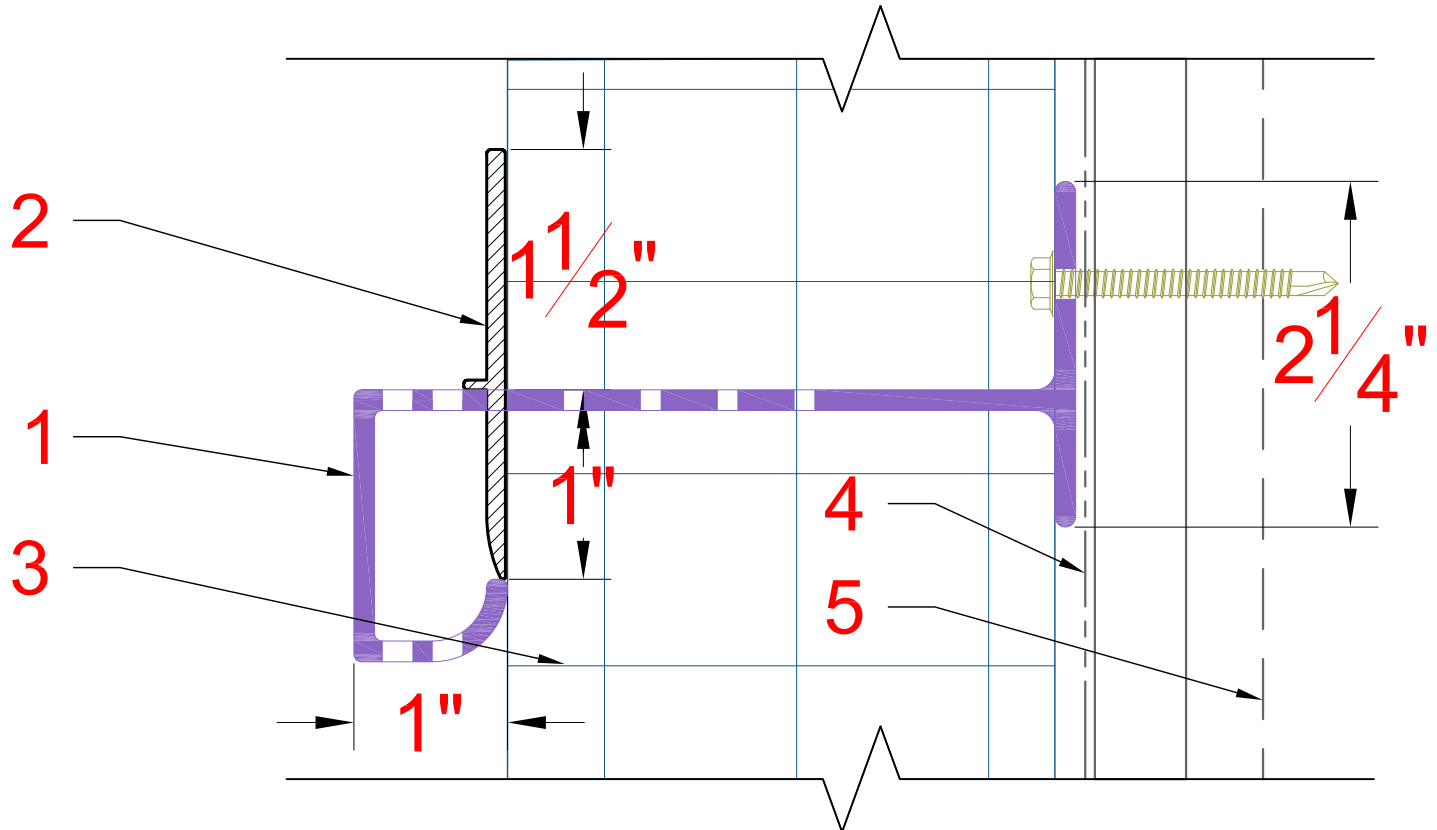

SYSTEM CAN BE INSTALLED HORIZONTALLY, VERTICALLY, OR BOTH

ANY PRODUCT MAY BE APPLIED  
OVER CL-VENTED-Z™ AL SYSTEMS

## LEGEND:

Provided By: MANUFACTURER	Provided By: OTHERS	
#1 VENTED-Z™ FG	#3 Insulation	
#2 ROCKETSlick™ (Optional)	#4 Moisture Barrier	
	#5 Masonry/Stud Wall	

## FASTENER TYPES:

VENTED-Z™ To Wall

#10 (Stud) #12 (Concrete) X 1 OR 1-1/2 HWH SS SDS



FASTENER SIZE ADJUSTED BY STRUCTURAL ENGINEER

**VENTED-Z™ FG - Ventilated Rainscreen Girt**  
Section Close-Up Detail  
SCALE: NTS

**SYSTEM SHOWN:**  
**VENTED-Z™ FG - 3.5"**


**DATE: 03-31-2021**



Confidential Document: Property of CLADIATOR. Any transfer of this document without the express written permission of CLADIATOR is unlawful. This document includes: Originals, duplicates, and electronic versions. All are exclusive. Information contained herein or related hereto is intended only for evaluation by technically skilled persons, with any use thereof to be at their independent discretion and risk. Such information is believed to be reliable, but CLADIATOR shall have no responsibility or liability for results obtained or damages resulting from such use. CLADIATOR grants no license under, and shall have no responsibility or liability for infringement of, any patent proprietary right. Sales of CLADIATOR products shall be independent and subject exclusively to warranties set forth in CLADIATOR acknowledgment. The foregoing may be waived or modified only in writing by an CLADIATOR officer.

# VENTED-Z™ FG

Ventilated Rainscreen Girt+ (Fibergrate)

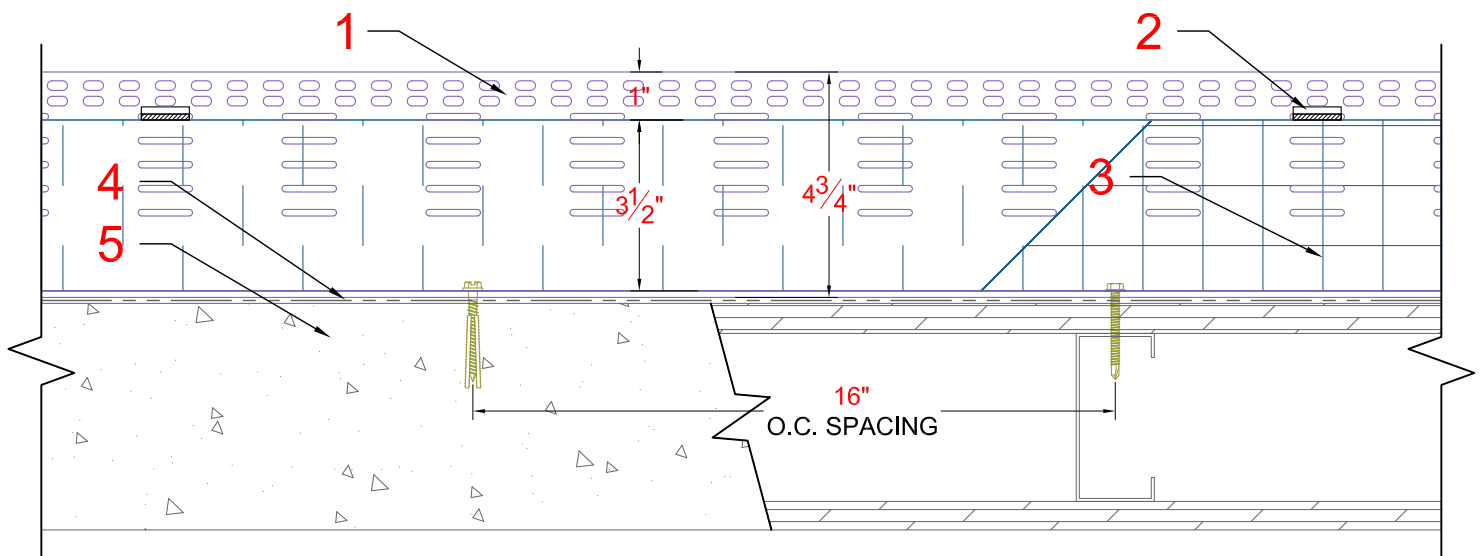

SYSTEM CAN BE INSTALLED HORIZONTALLY, VERTICALLY, OR BOTH

ANY PRODUCT MAY BE APPLIED  
OVER CL-VENTED-Z™ AL SYSTEMS

## LEGEND:

Provided By: MANUFACTURER	Provided By: OTHERS	
#1 VENTED-Z™ FG	#3 Insulation	
#2 ROCKETStick™ (Optional)	#4 Moisture Barrier	
	#5 Masonry/Stud Wall	

## FASTENER TYPES:

VENTED-Z™ To Wall

#10 (Stud) #12 (Concrete) X 1 OR 1-1/2 HWH SS SDS



FASTENER SIZE ADJUSTED BY STRUCTURAL ENGINEER

VENTED-Z™ FG - Ventilated Rainscreen Girt  
Plan Detail - Horizontal  
SCALE: 3" = 1' - 0"

SYSTEM SHOWN:  
VENTED-Z™ FG - 3.5"


DATE: 03-31-2021



Confidential Document: Property of CLADIATOR. Any transfer of this document without the express written permission of CLADIATOR is unlawful. This document includes: Originals, duplicates, and electronic versions. All are exclusive. Information contained herein or related hereto is intended only for evaluation by technically skilled persons, with any use thereof to be at their independent discretion and risk. Such information is believed to be reliable, but CLADIATOR shall have no responsibility or liability for results obtained or damages resulting from such use. CLADIATOR grants no license under, and shall have no responsibility or liability for infringement of, any patent proprietary right. Sales of CLADIATOR products shall be independent and subject exclusively to warranties set forth in CLADIATOR acknowledgment. The foregoing may be waived or modified only in writing by an CLADIATOR officer.

# VENTED-Z™ FG

Ventilated Rainscreen Girt+ (Fibergrate)

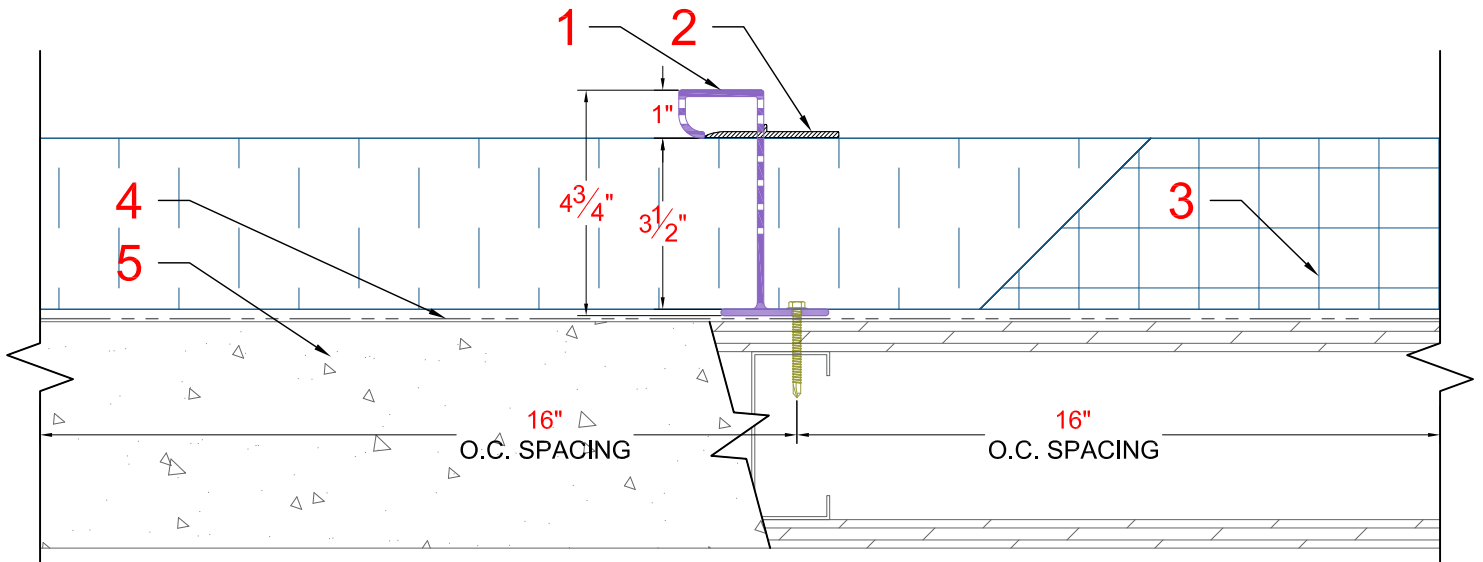

SYSTEM CAN BE INSTALLED HORIZONTALLY, VERTICALLY, OR BOTH

ANY PRODUCT MAY BE APPLIED  
OVER CL-VENTED-Z™ AL SYSTEMS

## LEGEND:

Provided By: MANUFACTURER	Provided By: OTHERS	
#1 VENTED-Z™ FG	#3 Insulation	
#2 ROCKETSlick™ (Optional)	#4 Moisture Barrier	
	#5 Masonry/Stud Wall	

## FASTENER TYPES:

VENTED-Z™ To Wall

#10 (Stud) #12 (Concrete) X 1 OR 1-1/2 HWH SS SDS



FASTENER SIZE ADJUSTED BY STRUCTURAL ENGINEER

**VENTED-Z™ FG - Ventilated Rainscreen Girt**  
**Plan Detail - Vertical**  
SCALE: 3" = 1' - 0"

**SYSTEM SHOWN:**  
**VENTED-Z™ FG - 3.5"**


**DATE: 03-31-2021**



Confidential Document: Property of CLADIATOR. Any transfer of this document without the express written permission of CLADIATOR is unlawful. This document includes: Originals, duplicates, and electronic versions. All are exclusive. Information contained herein or related hereto is intended only for evaluation by technically skilled persons, with any use thereof to be at their independent discretion and risk. Such information is believed to be reliable, but CLADIATOR shall have no responsibility or liability for results obtained or damages resulting from such use. CLADIATOR grants no license under, and shall have no responsibility or liability for infringement of, any patent proprietary right. Sales of CLADIATOR products shall be independent and subject exclusively to warranties set forth in CLADIATOR acknowledgment. The foregoing may be waived or modified only in writing by an CLADIATOR officer.

# VENTED-Z™ FG

Ventilated Rainscreen Girt+ (Fibergrate)

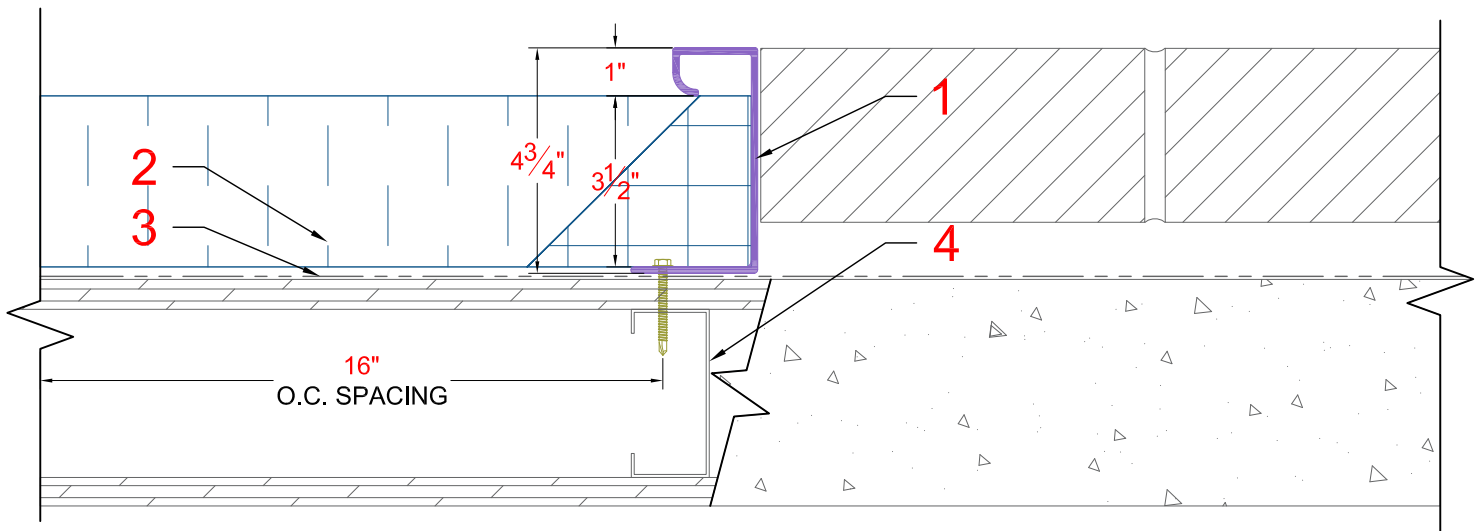

SYSTEM CAN BE INSTALLED HORIZONTALLY, VERTICALLY, OR BOTH

ANY PRODUCT MAY BE APPLIED  
OVER CL-VENTED-Z™ AL SYSTEMS

## LEGEND:

Provided By: MANUFACTURER	Provided By: OTHERS
#1 VENTED-Z™ FG Termination	#2 Insulation
	#3 Moisture Barrier
	#4 Masonry/Stud Wall

## FASTENER TYPES:

VENTED-Z™ To Wall

#10 (Stud) #12 (Concrete) X 1 OR 1-1/2 HWH SS SDS



FASTENER SIZE ADJUSTED BY STRUCTURAL ENGINEER

**VENTED-Z™ FG - Ventilated Rainscreen Girt  
Termination Detail**  
SCALE: 3" = 1' - 0"

**SYSTEM SHOWN:  
VENTED-Z™ FG - 3.5"**


**DATE: 03-31-2021**



Confidential Document: Property of CLADIATOR. Any transfer of this document without the express written permission of CLADIATOR is unlawful. This document includes: Originals, duplicates, and electronic versions. All are exclusive. Information contained herein or related hereto is intended only for evaluation by technically skilled persons, with any use thereof to be at their independent discretion and risk. Such Information is believed to be reliable, but CLADIATOR shall have no responsibility or liability for results obtained or damages resulting from such use. CLADIATOR grants no license under, and shall have no responsibility or liability for infringement of, any patent proprietary right. Sales of CLADIATOR products shall be independent and subject exclusively to warranties set forth in CLADIATOR acknowledgment. The foregoing may be waived or modified only in writing by an CLADIATOR officer.

# VENTED-Z™ FG

Ventilated Rainscreen Girt+ (Fibergrate)

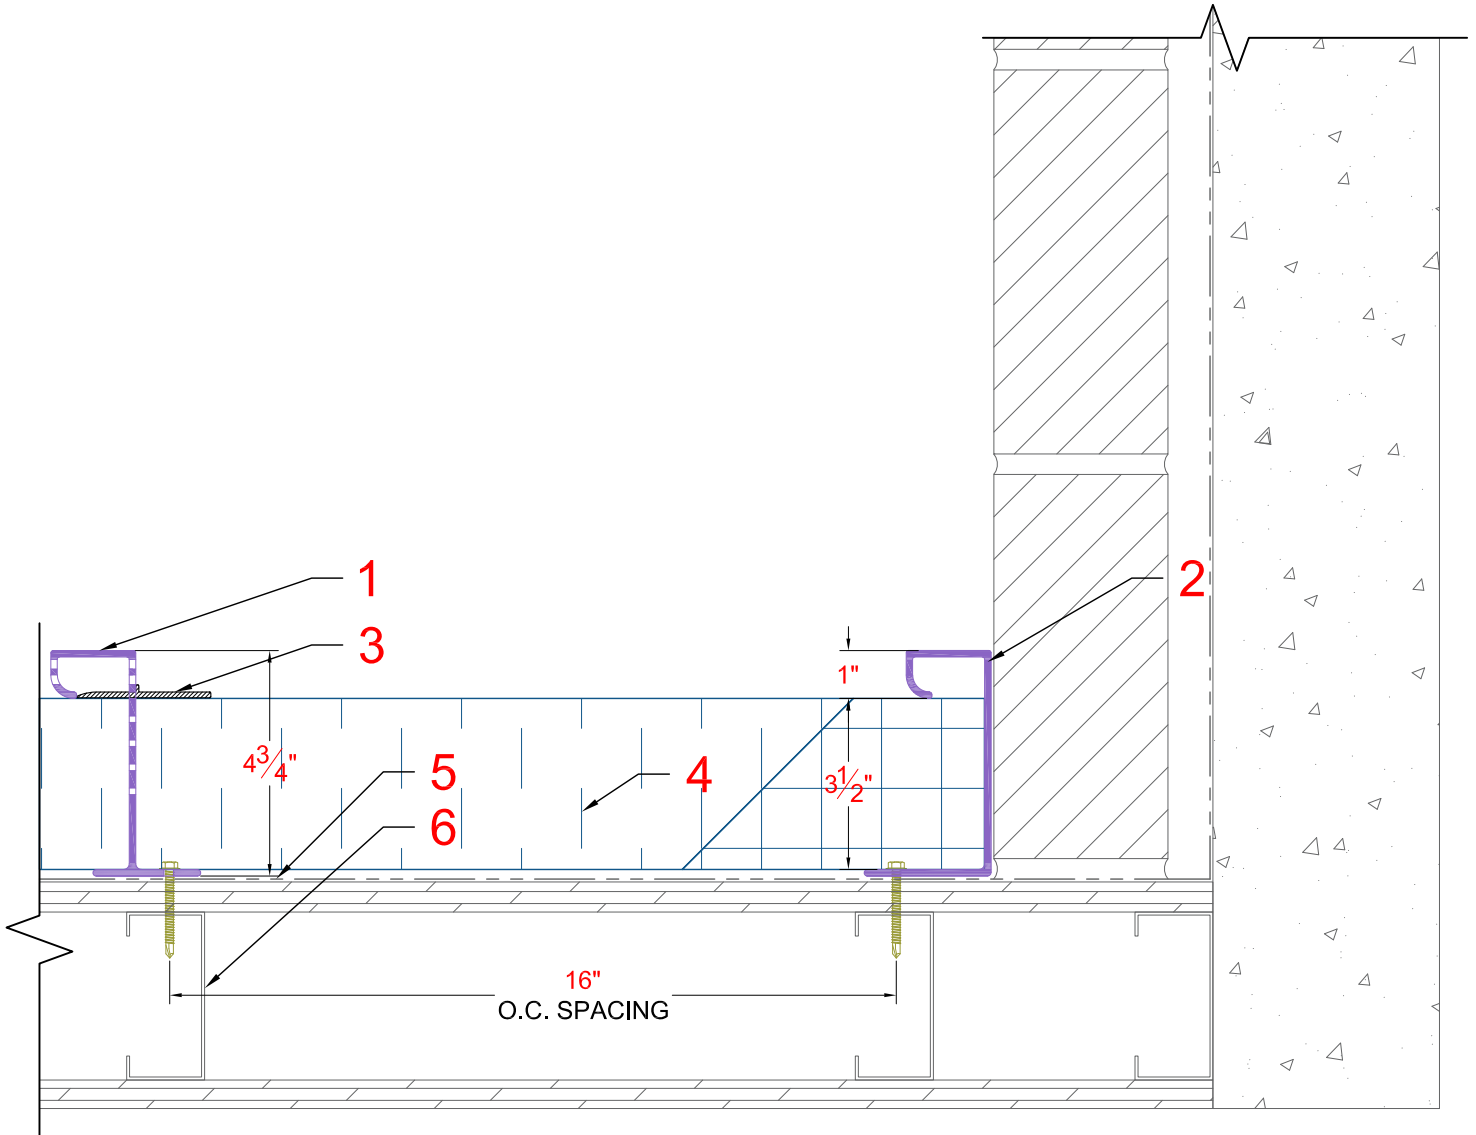

SYSTEM CAN BE INSTALLED HORIZONTALLY, VERTICALLY, OR BOTH

ANY PRODUCT MAY BE APPLIED  
OVER CL-VENTED-Z™ AL SYSTEMS


## LEGEND:

Provided By: MANUFACTURER	Provided By: OTHERS	
#1 VENTED-Z™ FG	#4 Insulation	
#2 VENTED-Z™ FG Termination	#5 Moisture Barrier	
#3 ROCKETSlick™ (Optional)	#6 Masonry/Stud Wall	

## FASTENER TYPES:

VENTED-Z™ To Wall

#10 (Stud) #12 (Concrete) X 1 OR 1-1/2 HWH SS SDS

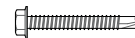

FASTENER SIZE ADJUSTED BY STRUCTURAL ENGINEER

**VENTED-Z™ FG - Ventilated Rainscreen Girt**  
**Inside Corner Termination Detail**  
SCALE: 3" = 1' - 0"

**SYSTEM SHOWN:**  
**VENTED-Z™ FG - 3.5"**


**DATE: 03-31-2021**



Confidential Document: Property of CLADIATOR. Any transfer of this document without the express written permission of CLADIATOR is unlawful. This document includes: Originals, duplicates, and electronic versions. All are exclusive. Information contained herein or related hereto is intended only for evaluation by technically skilled persons, with any use thereof to be at their independent discretion and risk. Such Information is believed to be reliable, but CLADIATOR shall have no responsibility or liability for results obtained or damages resulting from such use. CLADIATOR grants no license under, and shall have no responsibility or liability for infringement of, any patent proprietary right. Sales of CLADIATOR products shall be independent and subject exclusively to warranties set forth in CLADIATOR acknowledgment. The foregoing may be waived or modified only in writing by an CLADIATOR officer.

# VENTED-Z™ FG

Ventilated Rainscreen Girt+ (Fibergrate)

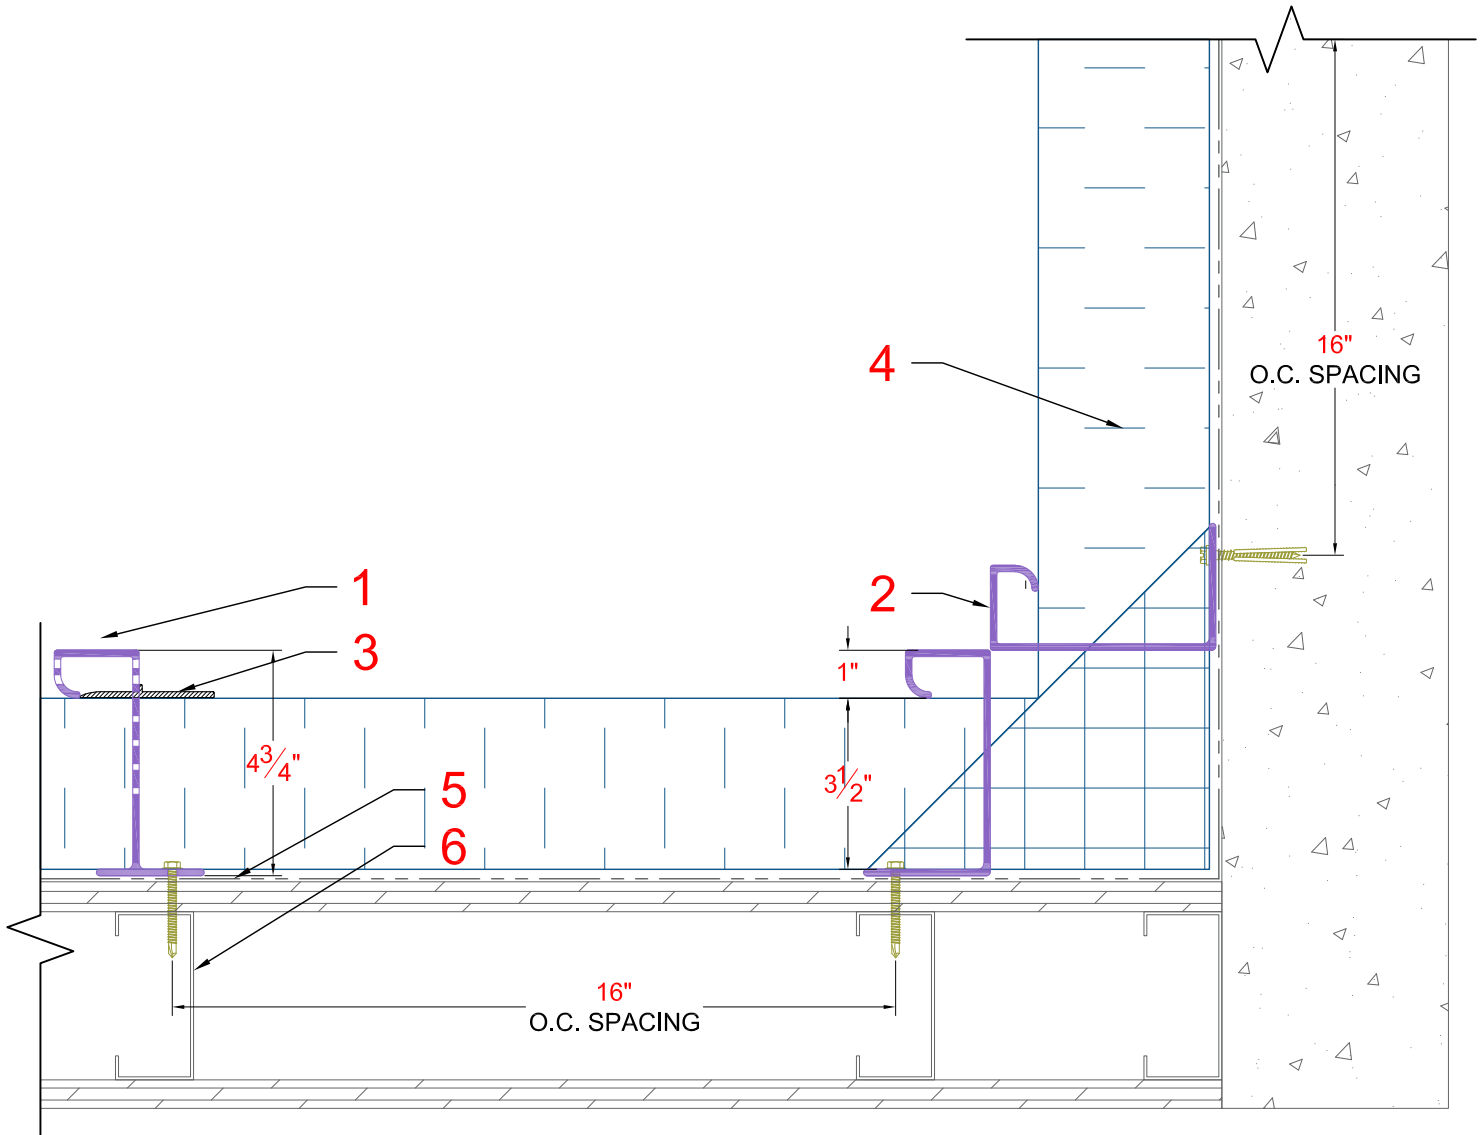

SYSTEM CAN BE INSTALLED HORIZONTALLY, VERTICALLY, OR BOTH

ANY PRODUCT MAY BE APPLIED  
OVER CL-VENTED-Z™ AL SYSTEMS

## LEGEND:

Provided By: MANUFACTURER	Provided By: OTHERS	
#1 VENTED-Z™ FG	#4 Insulation	
#2 VENTED-Z™ FG Termination	#5 Moisture Barrier	
#3 ROCKETSlick™ (Optional)	#6 Masonry/Stud Wall	

## FASTENER TYPES:

VENTED-Z™ To Wall

#10 (Stud) #12 (Concrete) X 1 OR 1-1/2 HWH SS SDS



FASTENER SIZE ADJUSTED BY STRUCTURAL ENGINEER

**VENTED-Z™ FG - Ventilated Rainscreen Girt**  
**Inside Corner Detail**  
SCALE: 3" = 1' - 0"

**SYSTEM SHOWN:**  
**VENTED-Z™ FG - 3.5"**


**DATE: 03-31-2021**



Confidential Document: Property of CLADIATOR. Any transfer of this document without the express written permission of CLADIATOR is unlawful. This document includes: Originals, duplicates, and electronic versions. All are exclusive. Information contained herein or related hereto is intended only for evaluation by technically skilled persons, with any use thereof to be at their independent discretion and risk. Such Information is believed to be reliable, but CLADIATOR shall have no responsibility or liability for results obtained or damages resulting from such use. CLADIATOR grants no license under, and shall have no responsibility or liability for infringement of, any patent proprietary right. Sales of CLADIATOR products shall be independent and subject exclusively to warranties set forth in CLADIATOR acknowledgment. The foregoing may be waived or modified only in writing by an CLADIATOR officer.

# VENTED-Z™ FG

Ventilated Rainscreen Girt+ (Fibergrate)

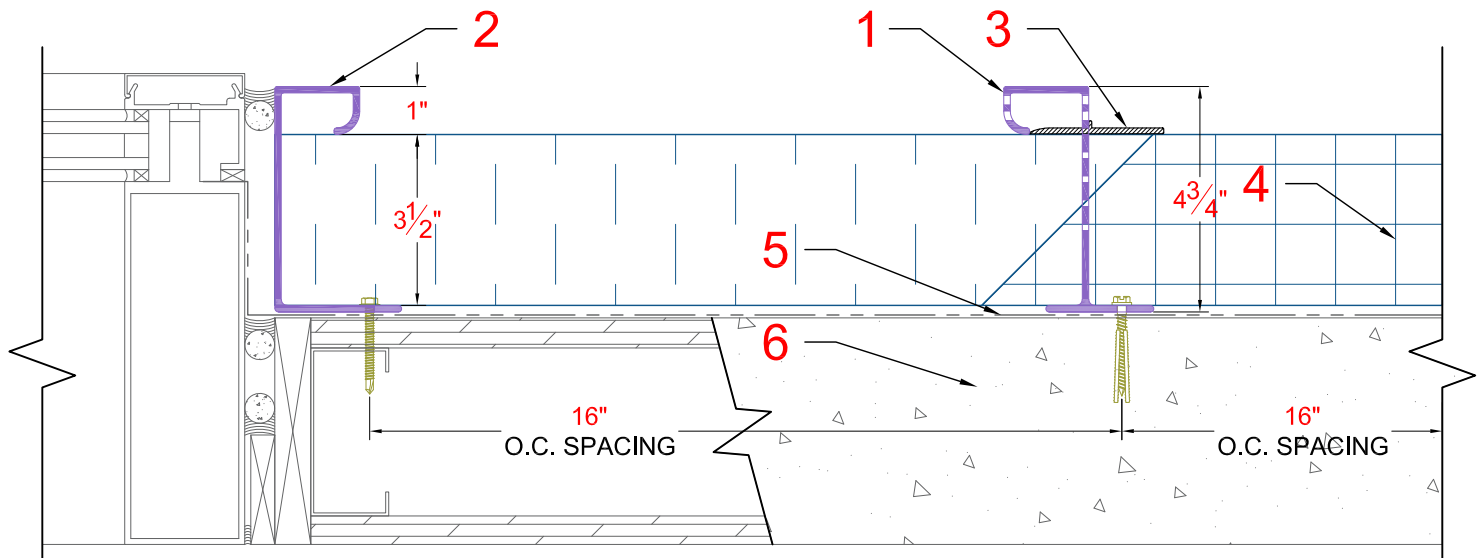

SYSTEM CAN BE INSTALLED HORIZONTALLY, VERTICALLY, OR BOTH

ANY PRODUCT MAY BE APPLIED  
OVER CL-VENTED-Z™ AL SYSTEMS

## LEGEND:

Provided By: MANUFACTURER	Provided By: OTHERS	
#1 VENTED-Z™ FG	#4 Insulation	
#2 VENTED-Z™ FG Termination	#5 Moisture Barrier	
#3 ROCKETSlick™ (Optional)	#6 Masonry/Stud Wall	

## FASTENER TYPES:

VENTED-Z™ To Wall

#10 (Stud) #12 (Concrete) X 1 OR 1-1/2 HWH SS SDS



FASTENER SIZE ADJUSTED BY STRUCTURAL ENGINEER

**VENTED-Z™ FG - Ventilated Rainscreen Girt  
Jamb Detail**

SCALE: 3" = 1' - 0"

**SYSTEM SHOWN:  
VENTED-Z™ FG - 3.5"**


**DATE: 03-31-2021**



Confidential Document: Property of CLADIATOR. Any transfer of this document without the express written permission of CLADIATOR is unlawful. This document includes: Originals, duplicates, and electronic versions. All are exclusive. Information contained herein or related hereto is intended only for evaluation by technically skilled persons, with any use thereof to be at their independent discretion and risk. Such information is believed to be reliable, but CLADIATOR shall have no responsibility or liability for results obtained or damages resulting from such use. CLADIATOR grants no license under, and shall have no responsibility or liability for infringement of, any patent, proprietary right. Sales of CLADIATOR products shall be independent and subject exclusively to warranties set forth in CLADIATOR acknowledgment. The foregoing may be waived or modified only in writing by an CLADIATOR officer.

# VENTED-Z™ FG

Ventilated Rainscreen Girt+ (Fibergrate)

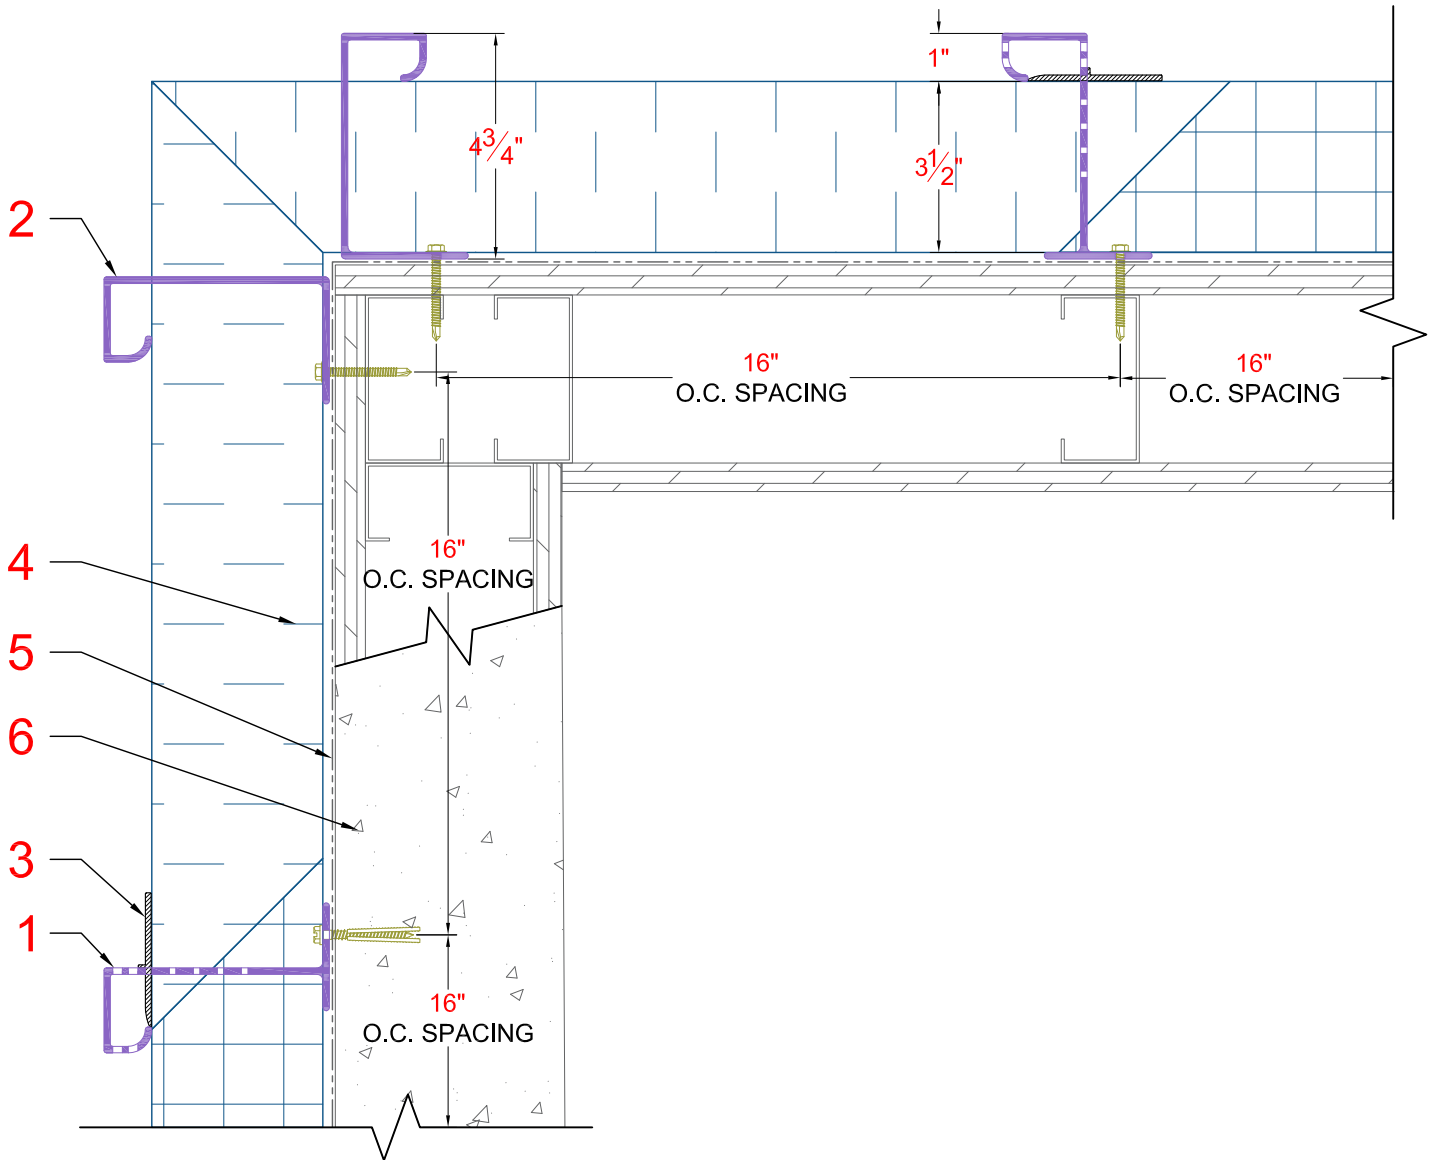

SYSTEM CAN BE INSTALLED HORIZONTALLY, VERTICALLY, OR BOTH

ANY PRODUCT MAY BE APPLIED  
OVER CL-VENTED-Z™ AL SYSTEMS

## LEGEND:

Provided By: MANUFACTURER	Provided By: OTHERS	
#1 VENTED-Z™ FG	#4 Insulation	
#2 VENTED-Z™ FG Termination	#5 Moisture Barrier	
#3 ROCKETStick™ (Optional)	#6 Masonry/Stud Wall	

## FASTENER TYPES:

VENTED-Z™ To Wall

#10 (Stud) #12 (Concrete) X 1 OR 1-1/2 HWH SS SDS



FASTENER SIZE ADJUSTED BY STRUCTURAL ENGINEER

**VENTED-Z™ FG - Ventilated Rainscreen Girt**  
**Outside Corner Detail**  
SCALE: 3" = 1' - 0"

**SYSTEM SHOWN:**  
**VENTED-Z™ FG - 3.5"**

**DATE: 03-31-2021**

 **CLADIATOR™**  
Built to Conquer New Challenges

Confidential Document: Property of CLADIATOR. Any transfer of this document without the express written permission of CLADIATOR is unlawful. This document includes: Originals, duplicates, and electronic versions. All are exclusive. Information contained herein or related hereto is intended only for evaluation by technically skilled persons, with any use thereof to be at their independent discretion and risk. Such information is believed to be reliable, but CLADIATOR shall have no responsibility or liability for results obtained or damages resulting from such use. CLADIATOR grants no license under, and shall have no responsibility or liability for infringement of, any patent proprietary right. Sales of CLADIATOR products shall be independent and subject exclusively to warranties set forth in CLADIATOR acknowledgment. The foregoing may be waived or modified only in writing by an CLADIATOR officer.