


| LEGEND |                                      |
|--------|--------------------------------------|
|        | MAINTENANCE HOLE (NRMA-S-307 TO 314) |
|        | MAINTENANCE CHAMBER (NRMA-S-306)     |
|        | MAINTENANCE SHAFT (NRMA-S-305)       |
|        | INSPECTION SHAFT (NRMA-S-301 TO 304) |
|        | EXISTING SEWER                       |
|        | PROPOSED SEWER                       |
|        | ESSENTIAL BOUNDARY                   |
|        | STORMWATER DRAINAGE                  |
|        | WATER                                |
|        | POWER                                |
|        | NBN                                  |

**WARNING**  
 BEWARE OF UNDERGROUND SERVICES  
 THE LOCATIONS OF UNDERGROUND SERVICES ARE APPROXIMATE ONLY AND THEIR EXACT POSITION SHOULD BE PROVEN ON SITE. NO GUARANTEE IS GIVEN THAT ALL EXISTING SERVICES ARE SHOWN

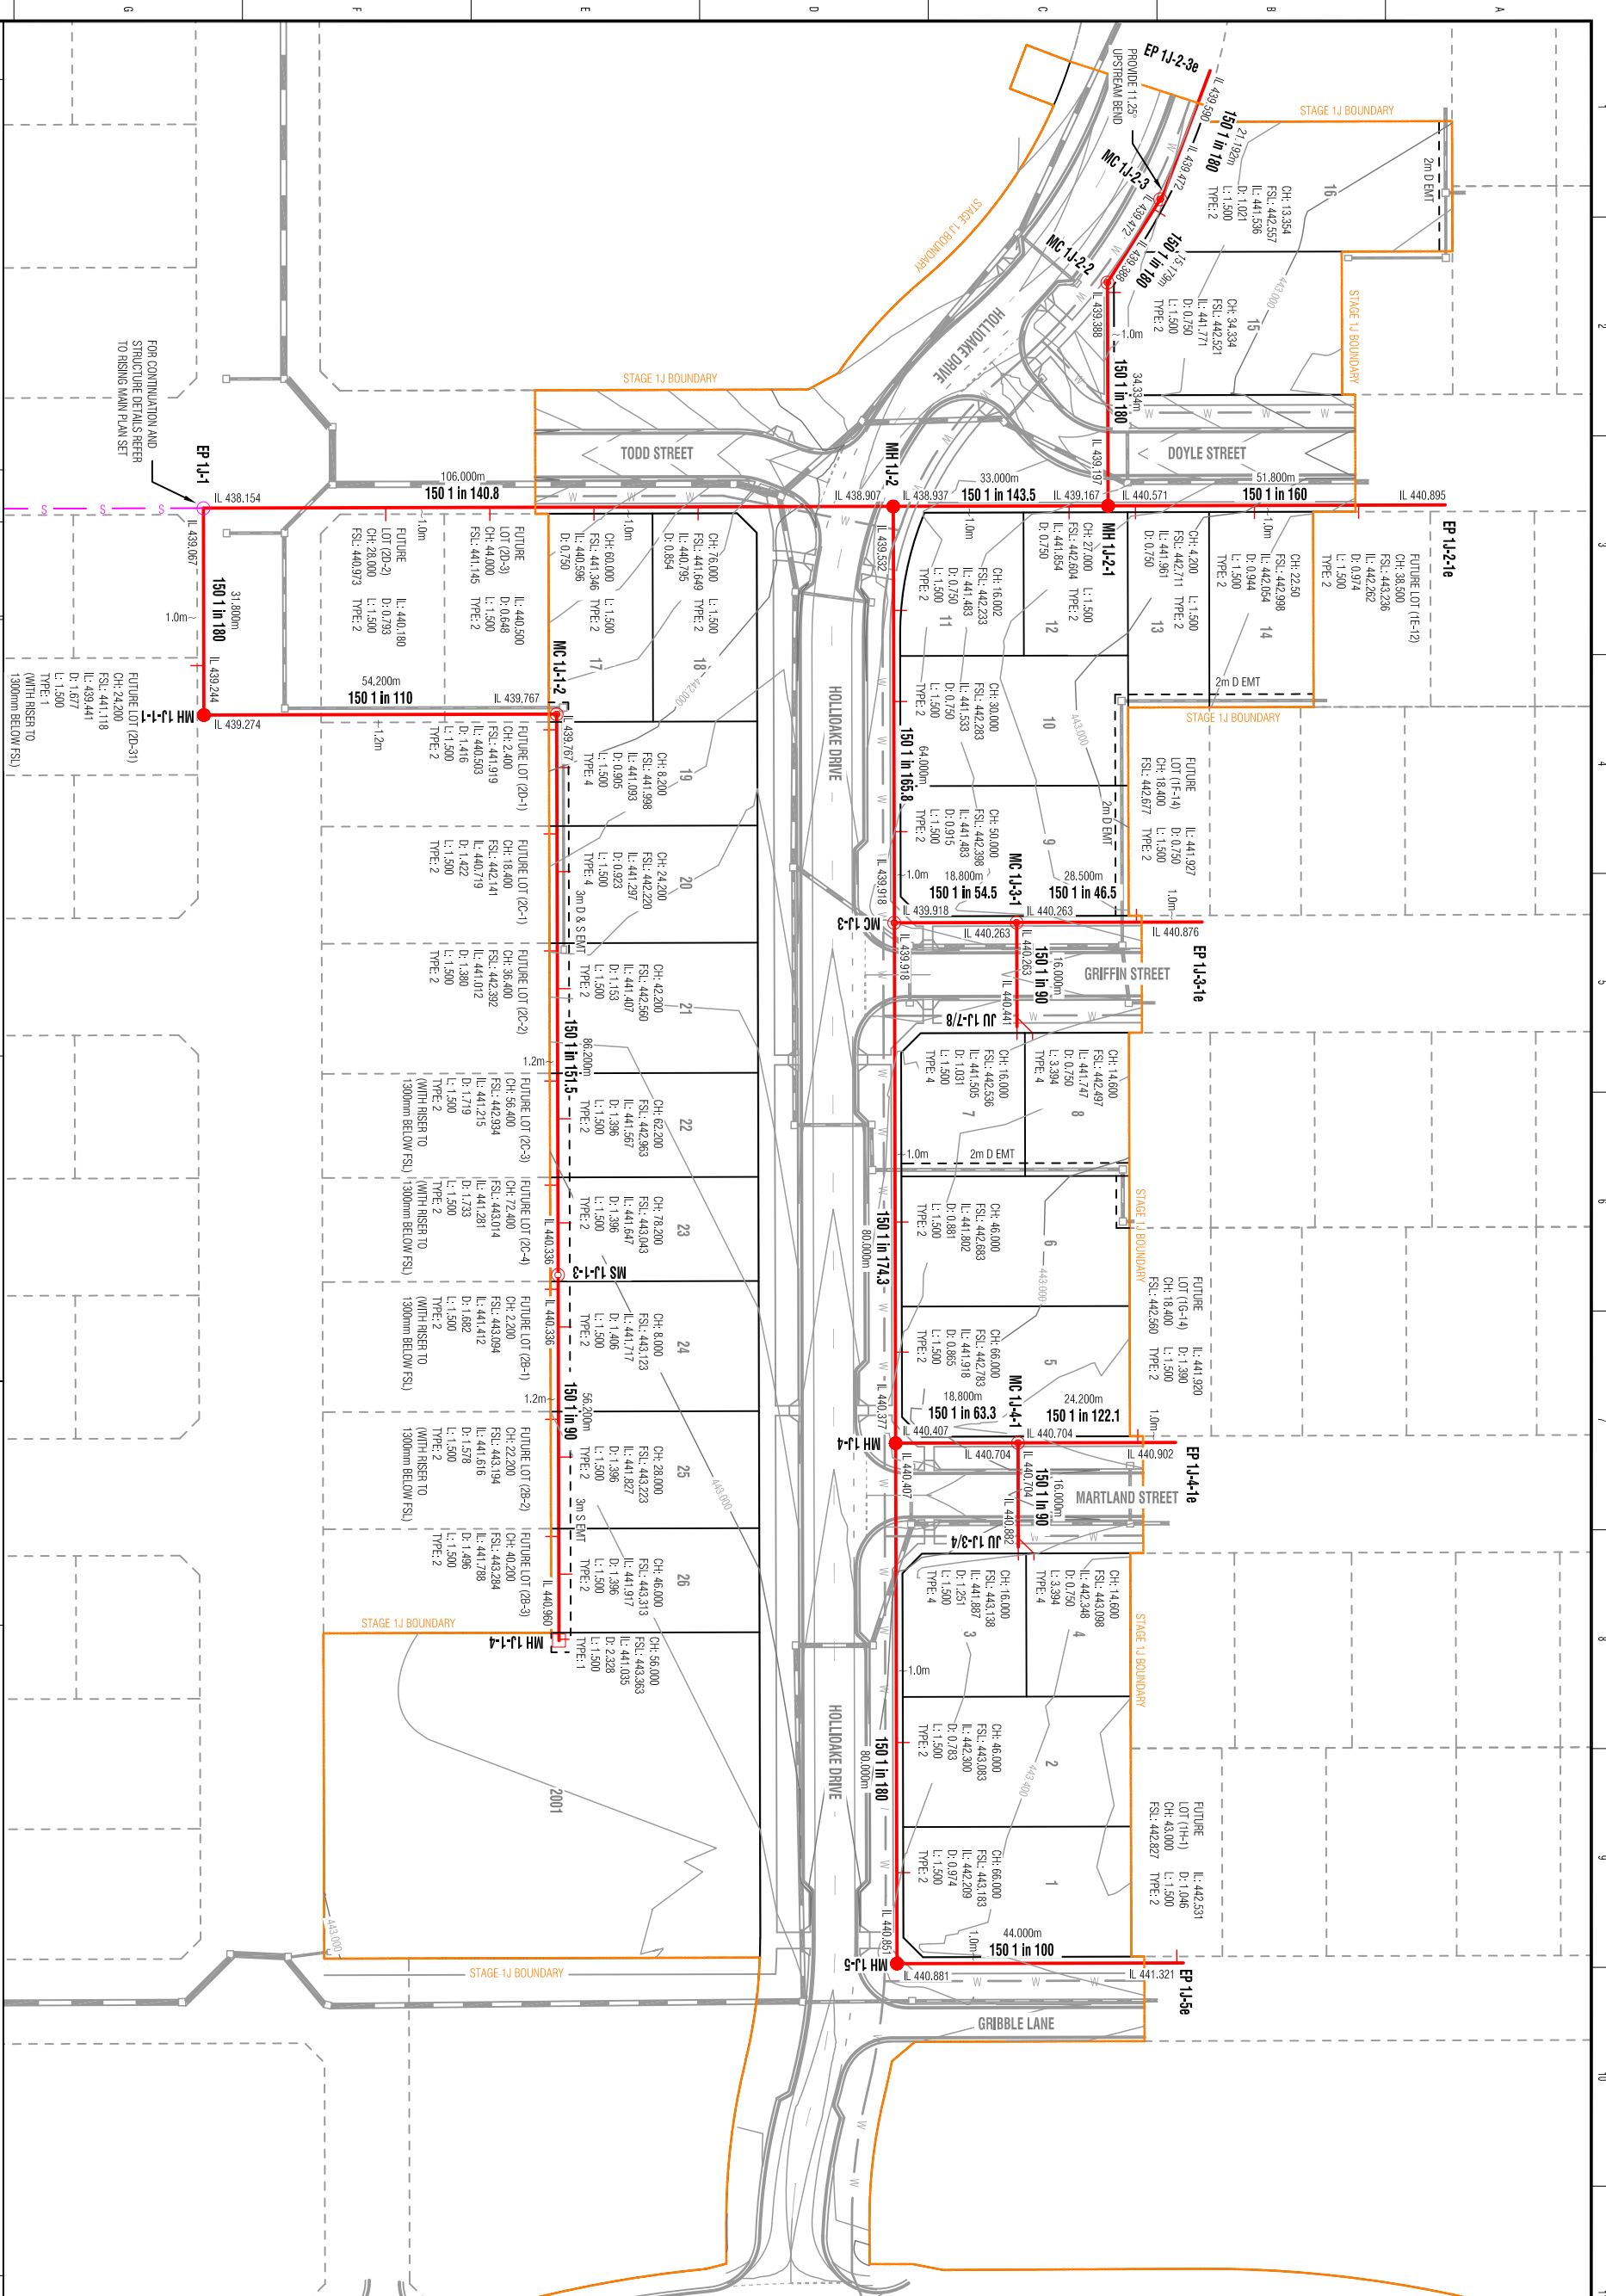

| REV | DESCRIPTION         | DATE     | APPROVED |
|-----|---------------------|----------|----------|
| 1   | Issued for Checking | 07/09/20 | DC       |
| 2   | Based for Checking  | 17/09/20 | DC       |
| 3   | Based for Checking  | 17/09/20 | DC       |
| 4   |                     |          |          |
| 5   |                     |          |          |
| 6   |                     |          |          |

**NOTES**  
 ALL NOTES ARE TO BE READ AND CONSIDERED IN CONJUNCTION WITH THE NOTICE OF AGREEMENT (CMA REF: XXXXX).

FOR CONTINUATION AND STRUCTURE DETAILS REFER TO ISSUED MAIN PLAN SET

DESIGNED: D. Georgakias  
 CHECKED: T. Oskender  
 DATE: 07/09/20  
 DATE: 14/09/20

SAFETY FIRST  
 PRELIMINARY  
 NOT FOR CONSTRUCTION

**Integra**  
 180 Eleanor Drive, Lucas  
 Post Office Box 4226  
 Lucas Victoria 3350  
 T: 03 5322 5999 F: 03 5322 5995

**LUCAS GRANGE RESIDENTIAL SUBDIVISION STAGE 1J**

**SEWER PLAN**

Drawing Number: **LU61J-CD-302**  
 Scale (A1) 1:500  
 Scale (A3) 1:1000  

VERSION: 2

This plan is provided for marketing and information purposes only. It shows design levels only which may change during construction. Builders should check all information prior to the building process. Where discrepancies exist between the plan of subdivision and this plan, the plan of subdivision shall be taken as correct. It is the responsibility of the prospective purchaser to confirm prior to purchase, all lot levels, fill depth and all service locations are correct.