

PLAN OF SUBDIVISION

EDITION 1

PS 846888 E

LOCATION OF LAND

PARISH : CARDIGAN

TOWNSHIP : -----

SECTION : 10

CROWN ALLOTMENTS : 5(P.T), 6(P.T)

CROWN PORTION : -----

TITLE REFERENCES : VOL. FOL.

LAST PLAN REFERENCE : PS 846870A (LOT K2)

POSTAL ADDRESS : CUTHBERTS ROAD,
(At time of subdivision) LUCAS, 3350.MGA Co-ordinates
(of approx centre of
land in plan) E 744 050 ZONE: 54
N 5 840 790 GDA 94

COUNCIL CERTIFICATION AND ENDORSEMENT

COUNCIL NAME: CITY OF BALLARAT

**THIS IS A PRELIMINARY PLAN SUBJECT TO
APPROVAL BY REFERRAL AUTHORITIES,
COUNCIL AND EXAMINATION AND
REGISTRATION BY LAND USE VICTORIA.**

VESTING OF ROADS AND/OR RESERVES

NOTATIONS

IDENTIFIER	COUNCIL/BODY/PERSON
ROAD R1	CITY OF BALLARAT

OTHER PURPOSE OF THIS PLAN:

To remove Carriageway Easement E-11 created in PS 846870A that lies within Road Reserve R1 on this plan.

GROUNDS FOR REMOVAL:

By consent of the relevant Authority under the powers of Sec 6(1)(k)(iii) of the Subdivision Act 1988.

See sheet 5 for details of a Restriction affecting lots on this plan.

NOTATIONS

DEPTH LIMITATION does not apply to the land in this plan

SURVEY:

This plan is based on survey (see PS 820572E).

STAGING:

This is not a staged subdivision.
Planning Permit No. PLP/2019/607This survey has been connected to permanent marks No(s). 55 (Dowling Forest)
141 (Cardigan)

In Proclaimed Survey Area No. 49

Lots 1 to 1985 (all inclusive) have been omitted from this plan.

**LUCAS
STAGE K-2
34 LOTS**


EASEMENT INFORMATION

LEGEND: A - Appurtenant Easement E - Encumbering Easement R - Encumbering Easement (Road)

Easement Reference	Purpose	Width (Metres)	Origin	Land Benefited/In Favour Of

ABN 11 125 568 461
1315 Sturt Street, Ballarat, VIC Australia (PO Box 563W, Ballarat West) 3350
Phone +61 3 5330 8888 Fax +61 3 5333 3815
Email: victoria@cardno.com.au Web: www.cardno.comFILE REF: 10014-85-PS846888E(K2)-02.dwg
DATE: 03/03/2021SURVEYOR: MICHAEL CRAIG WILSON
VERSION: 2ORIGINAL SHEET
SIZE: A3

SHEET 1 OF 5

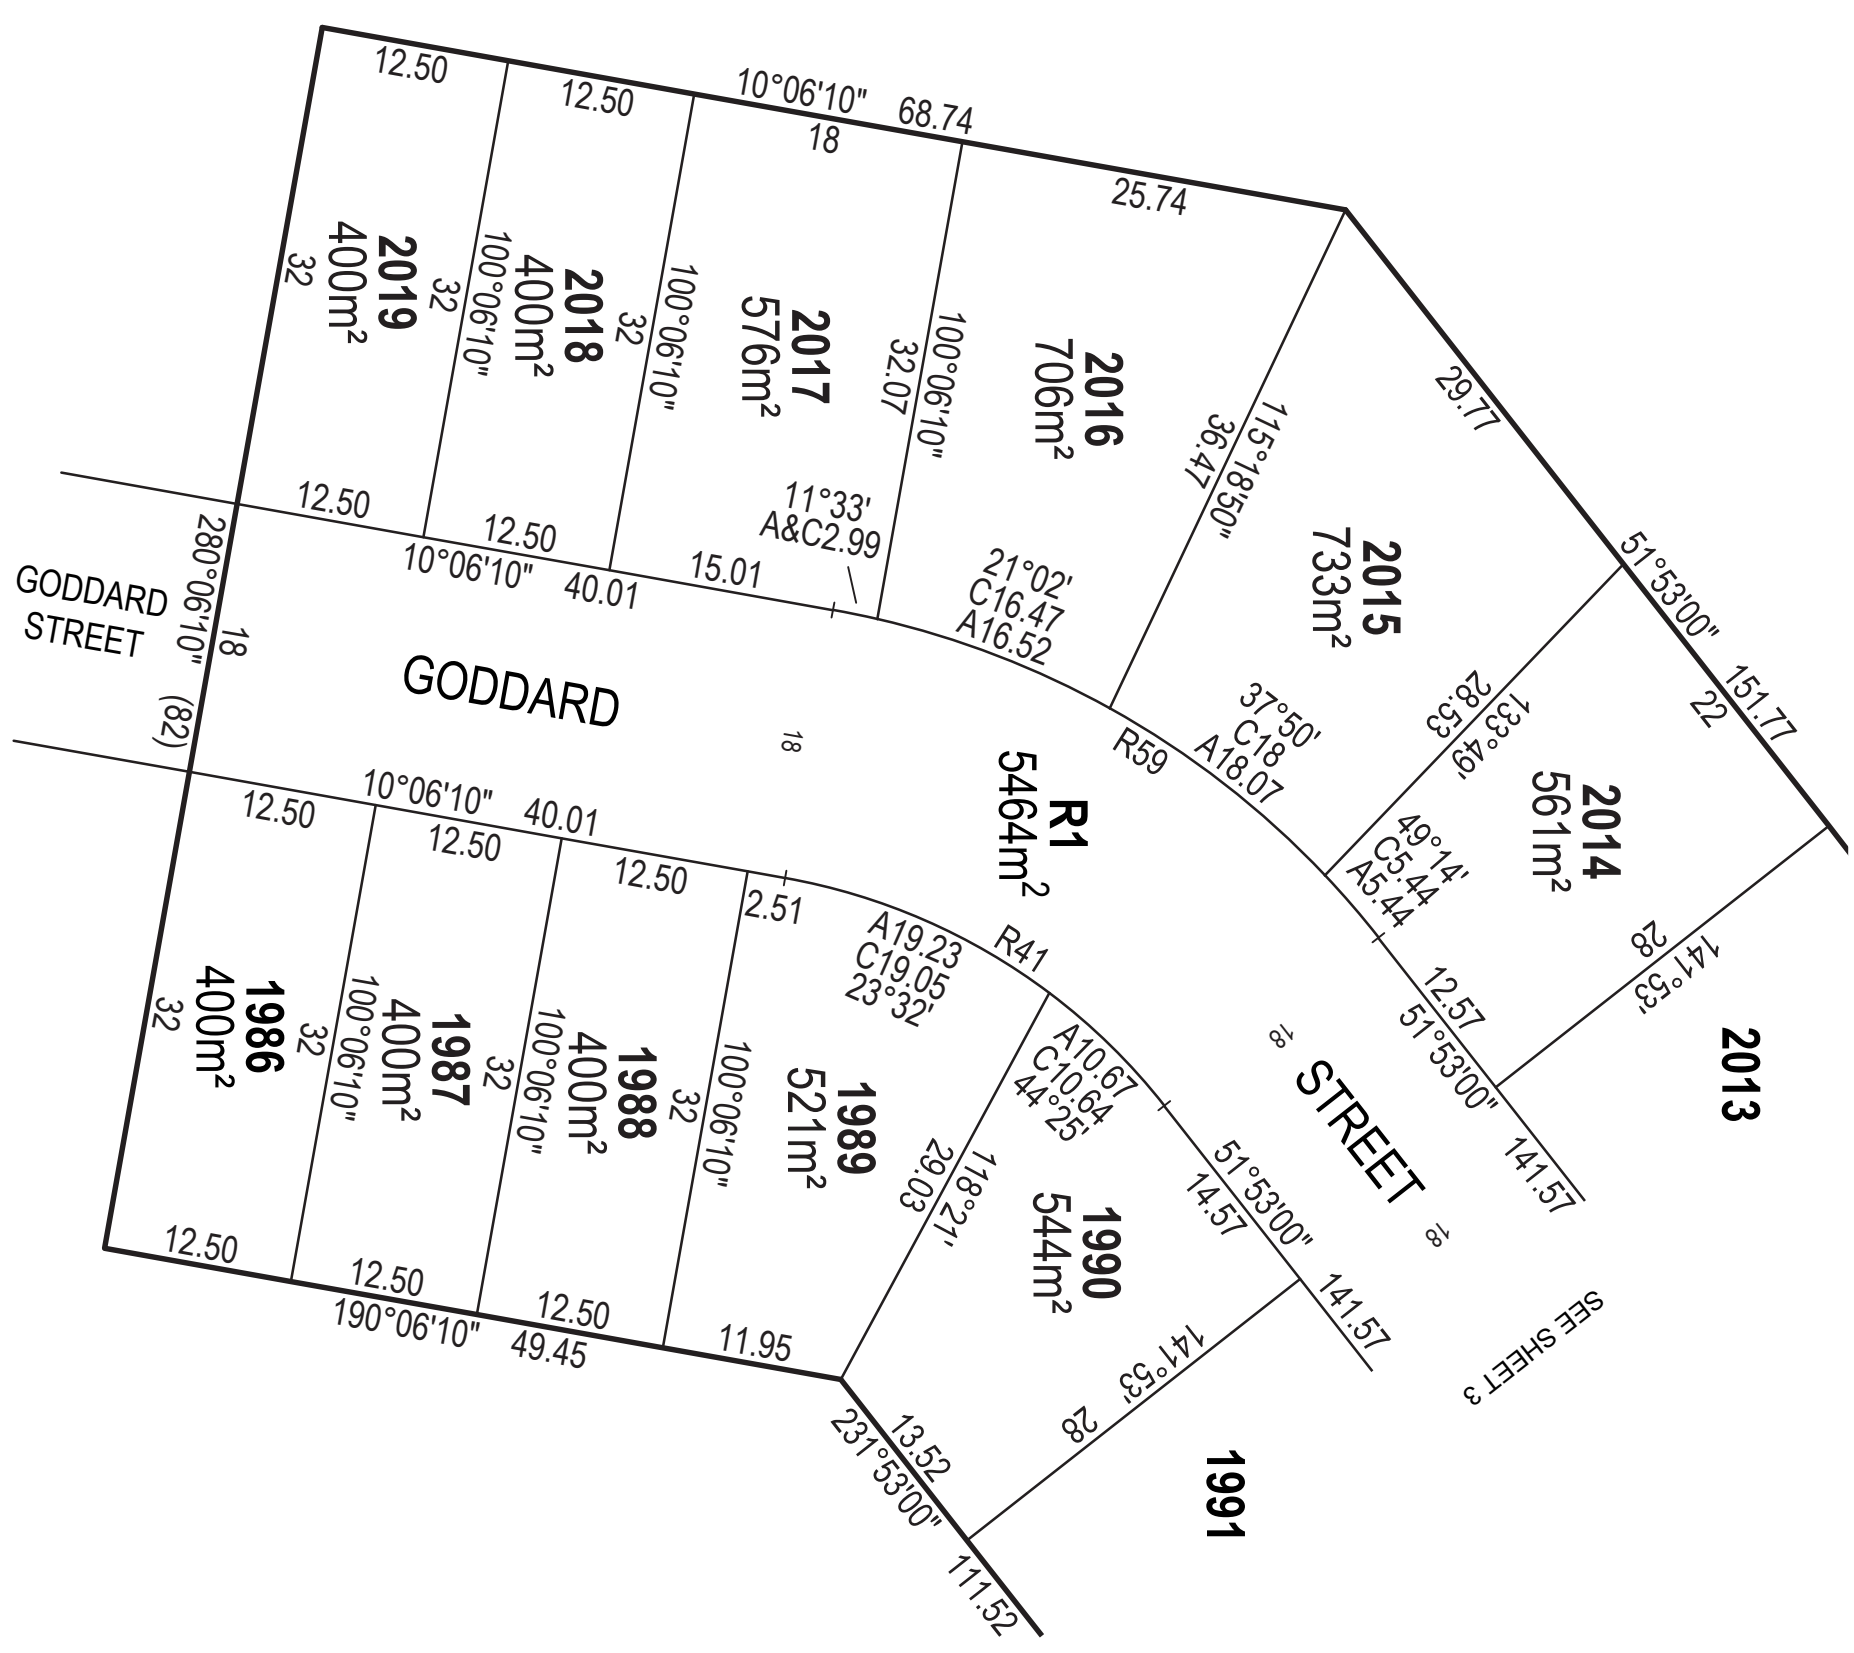

THIS IS A PRELIMINARY PLAN SUBJECT TO APPROVAL BY REFERRAL AUTHORITIES, COUNCIL AND EXAMINATION AND REGISTRATION BY LAND USE VICTORIA.

FILE REF: 10014-85-PS846888E(K2)-02.dwg


SCALE	1:500	ORIGINAL SHEET	SHEET 2
LENGTHS ARE IN METRES	5 0 5 10 15 20	SIZE: A3	

SURVEYOR: MICHAEL CRAIG WILSON
VERSION: 2



ABN 11 125 568 461
1315 Sturt Street, Ballarat, VIC Australia (PO Box 563W, Ballarat West) 3350
Phone +61 3 5330 8888 Fax +61 3 5333 3815
Email: victoria@cardno.com.au Web: www.cardno.com

This plan is provided for marketing and information purposes only, it shows design levels only which may change during construction. Builders should check all information prior to the building process. Where discrepancies exist between the plan of subdivision and this plan, the plan of subdivision shall be taken as correct. It is the responsibility of the prospective purchaser to confirm prior to purchase, all lot levels, fill depth and all service locations are correct.

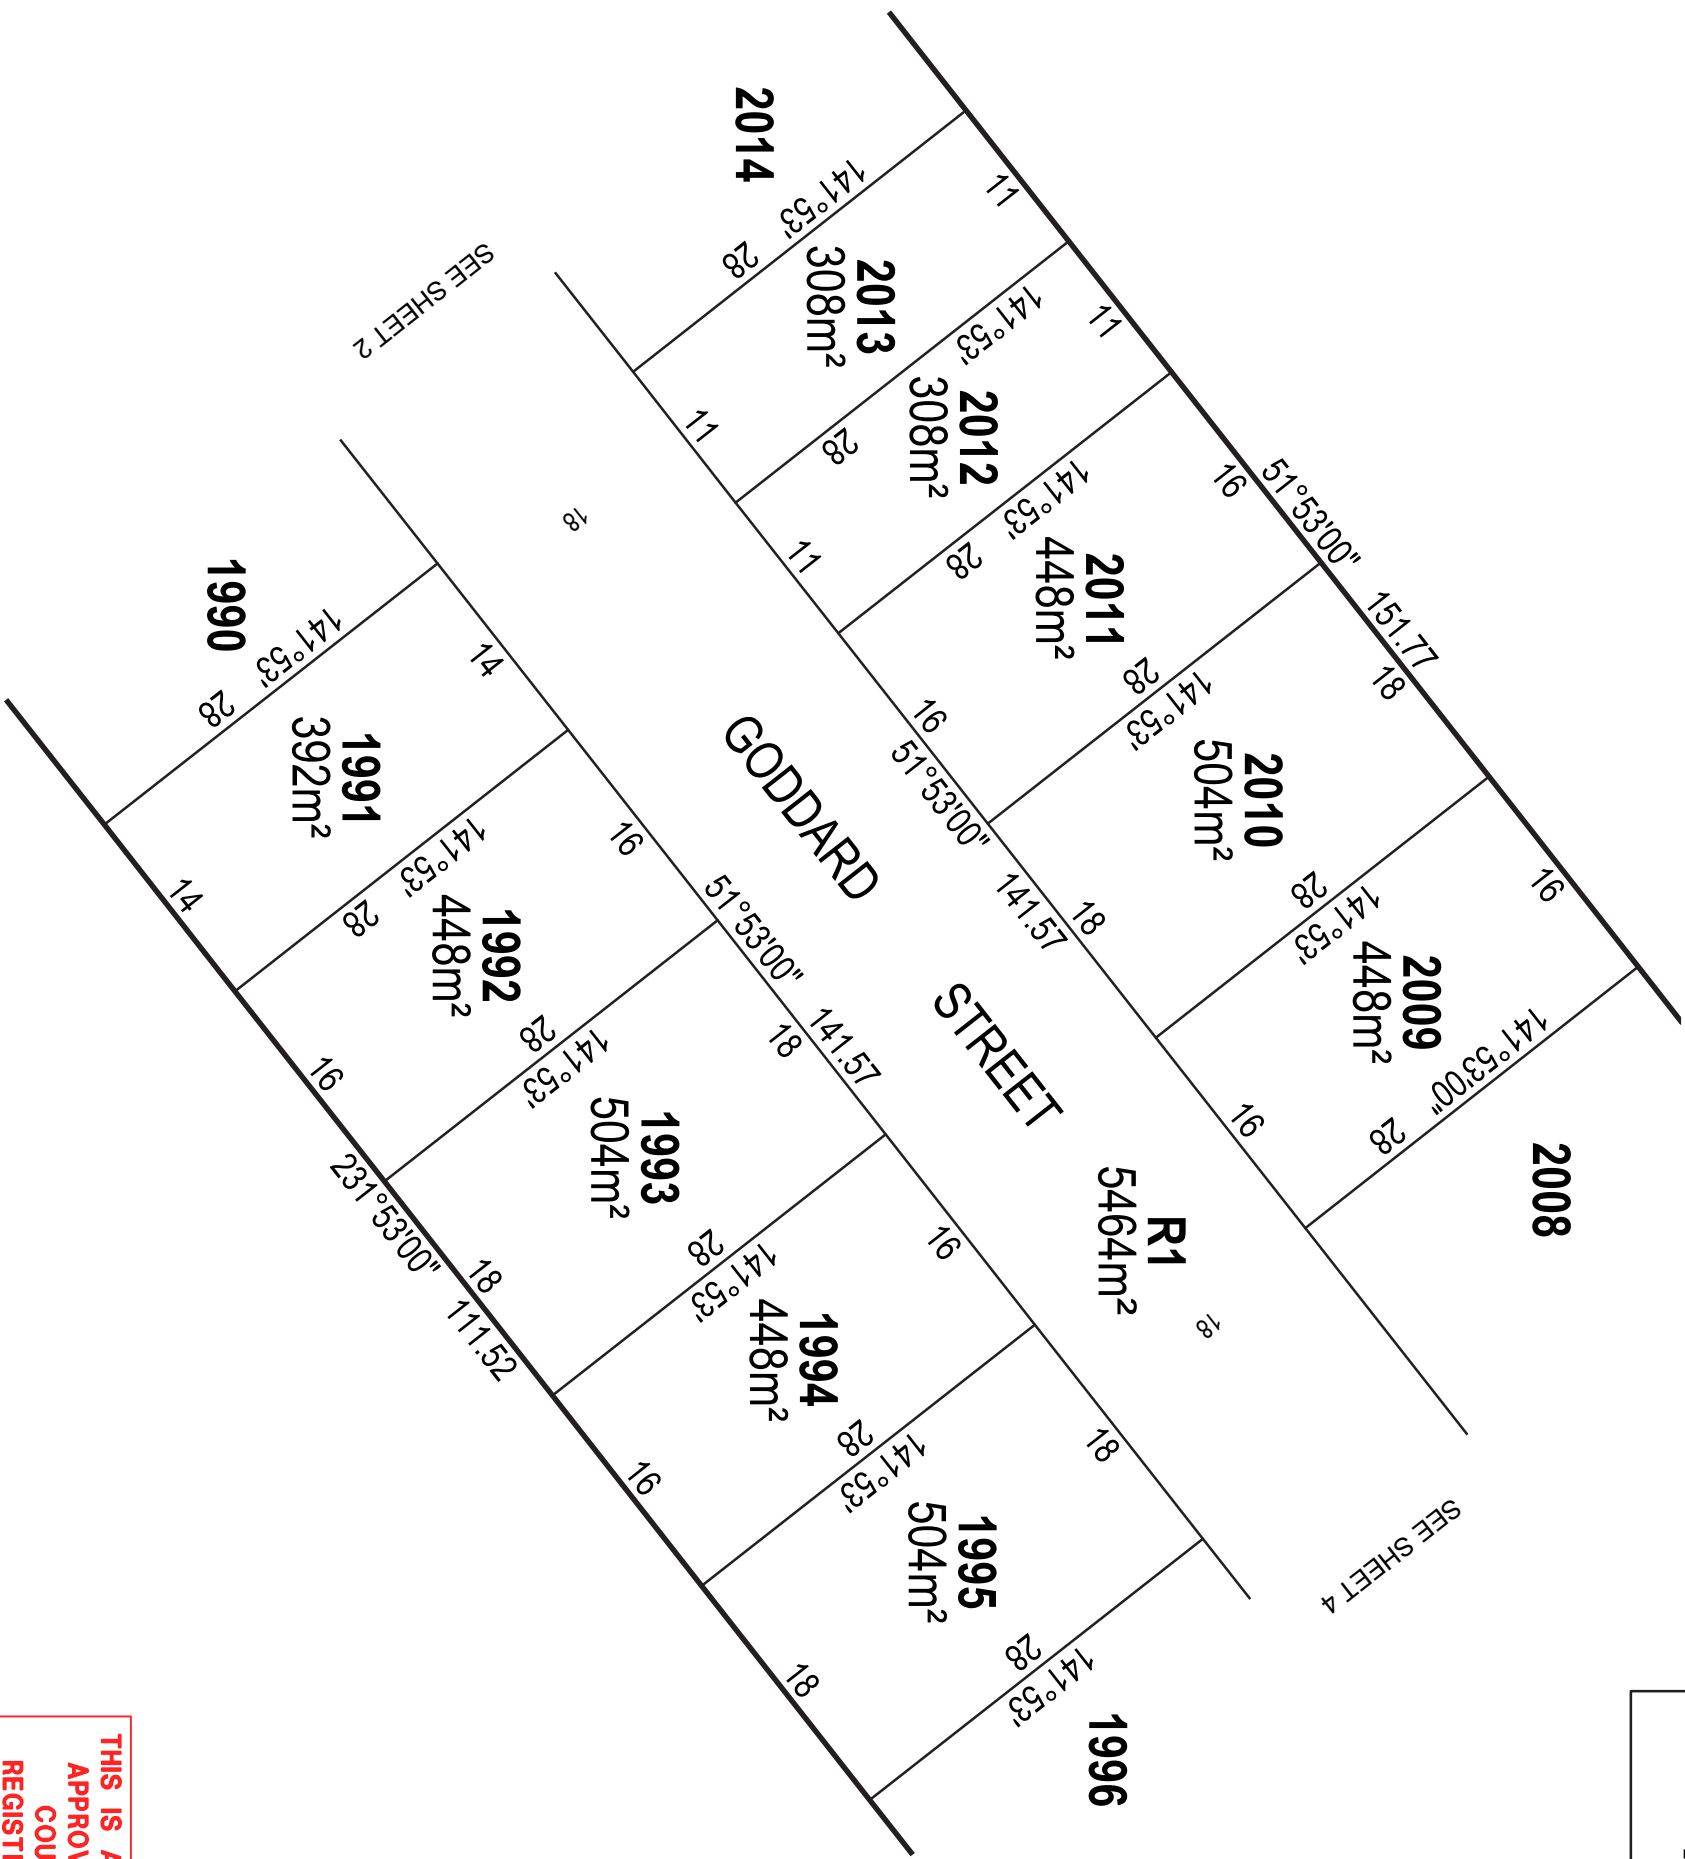

THIS IS A PRELIMINARY PLAN SUBJECT TO APPROVAL BY REFERRAL AUTHORITIES, COUNCIL AND EXAMINATION AND REGISTRATION BY LAND USE VICTORIA.

FILE REF: 10014-85-PS846888E(K2)-02.dwg



ABN 11 125 568 461
1315 Sturt Street, Ballarat, VIC Australia (PO Box 563W, Ballarat West) 3350
Phone +61 3 5330 8888 Fax +61 3 5333 3815
Email: victoria@cardno.com.au Web: www.cardno.com

SCALE 1:500

LENGTHS ARE IN METRES


0 5 10 15 20

SURVEYOR: MICHAEL CRAIG WILSON
VERSION: 2

ORIGINAL SHEET SIZE: A3

SHEET 3

This plan is provided for marketing and information purposes only. It shows design levels only which may change during construction. Builders should check all information prior to the building process. Where discrepancies exist between the plan of subdivision and this plan, the plan of subdivision shall be taken as correct. It is the responsibility of the prospective purchaser to confirm prior to purchase, all lot levels, fill depth and all service locations are correct.

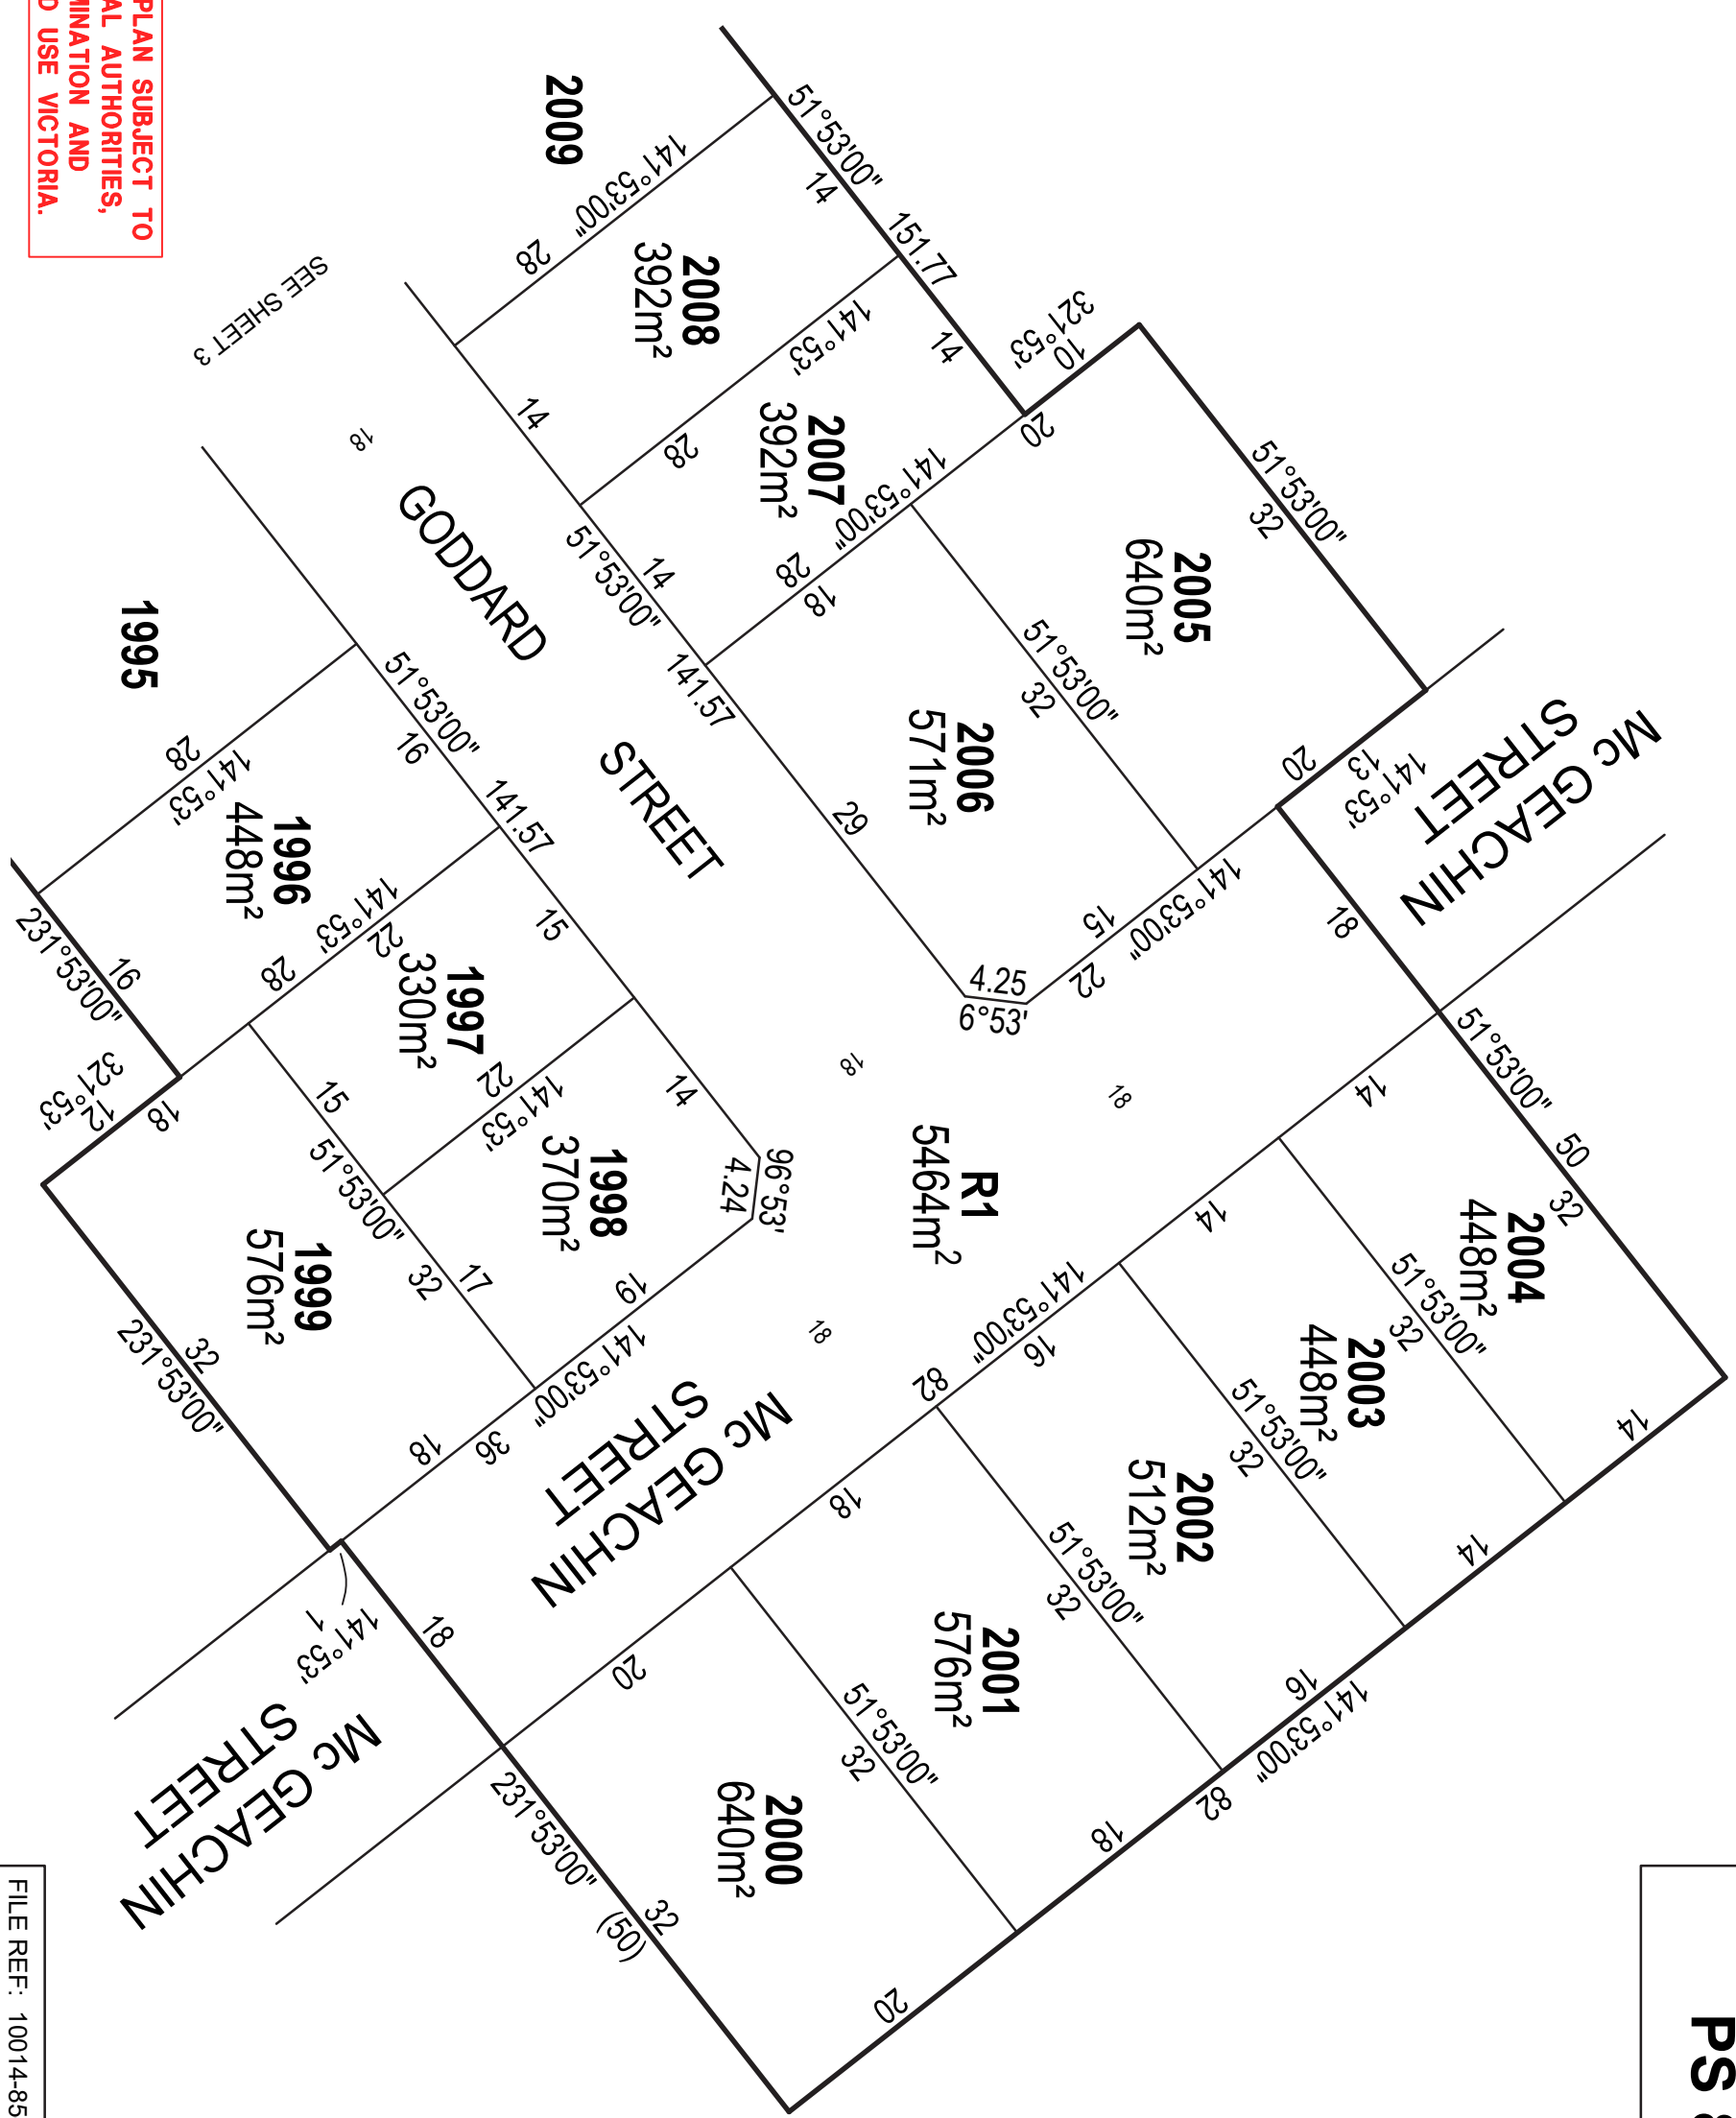

THIS IS A PRELIMINARY PLAN SUBJECT TO APPROVAL BY REFERRAL AUTHORITIES, COUNCIL AND EXAMINATION AND REGISTRATION BY LAND USE VICTORIA.



ABN 11 125 568 461
1315 Sturt Street, Ballarat, VIC Australia (PO Box 563W, Ballarat West) 3350
Phone +61 3 5330 8888 Fax +61 3 5333 3815
Email: victoria@cardno.com.au Web: www.cardno.com

SCALE 1:500
LENGTHS ARE IN METRES

SURVEYOR: MICHAEL CRAIG WILSON
VERSION: 2

FILE REF: 10014-85-PS846888E(K2)-02.dwg

ORIGINAL SHEET SIZE: A3 SHEET 4

This plan is provided for marketing and information purposes only. It shows design levels only which may change during construction. Builders should check all information prior to the building process. Where discrepancies exist between the plan of subdivision and this plan, the plan of subdivision shall be taken as correct. It is the responsibility of the prospective purchaser to confirm prior to purchase, all lot levels, fill depth and all service locations are correct.

CREATION OF RESTRICTION

Upon registration of this plan the following restriction is created.

DESCRIPTION OF RESTRICTION

The registered proprietors of the burdened land covenant with the registered proprietors of the benefitted land as set out in the restriction with the intent that the burden of the restriction runs with and binds the burdened land and the benefit of the restriction is annexed to and runs with the benefitted land.

LAND BURDENED: All Lots in this plan

LAND TO BENEFIT: All Lots in this plan

RESTRICTION:

No dwelling shall be constructed on each lot described as the burdened land, unless:

- it has a rainwater tank that is 2 Kilolitre or larger installed; and
- adequate roof area of the dwelling drains to the rainwater tank to satisfy the relevant Water Authority guidelines; and
- rainwater from the rainwater tank is the primary supply for all toilets and outdoor usage provided, however, that a mains water system can be used when rainwater is unavailable.

FILE REF: 10014-85-PS846888E(K2)-02.dwg



ABN 11 125 568 461
 1315 Sturt Street, Ballarat, VIC Australia (PO Box 563W, Ballarat West) 3350
 Phone +61 3 5330 8888 Fax +61 3 5333 3815
 Email: victoria@cardno.com.au Web: www.cardno.com

NOT TO SCALE

SURVEYOR: MICHAEL CRAIG WILSON
 VERSION: 2

ORIGINAL SHEET
 SIZE: A3

SHEET 5