

PLAN OF SUBDIVISION

EDITION 1

PS 846153F

LOCATION OF LAND

PARISH: Cardigan

TOWNSHIP: —

SECTION: 9

CROWN ALLOTMENT: 6 (Part)

CROWN PORTION: —

TITLE REFERENCE: Vol. Fol.

LAST PLAN REFERENCE: PS846145E (Lot 2G)

POSTAL ADDRESS: Cuthberts Road
(at time of subdivision) Lucas 3350

MGA CO-ORDINATES: E: 745800 ZONE: 54
(of approx centre of land N: 5839900 GDA 2020
in plan)

COUNCIL NAME: Ballarat City Council

PRELIMINARY

THIS PLAN IS SUBJECT TO APPROVAL FROM THE RELEVANT AUTHORITIES. LOT BOUNDARIES, OWNERS CORPORATIONS, EASEMENTS, RESERVES AND RESTRICTIONS MAY BE AMENDED OR ADDED TO THIS PLAN.

VESTING OF ROADS AND/OR RESERVES

NOTATIONS

IDENTIFIER	COUNCIL/BODY/PERSON
Road R-1	Ballarat City Council

Lots 1 - 272 (inclusive) have been omitted from this plan.

Other Purpose of Plan

Creation of Restrictions as shown on sheet 4.

NOTATIONS

DEPTH LIMITATION: Nil

SURVEY:
This plan is based on survey. See BP003557V

STAGING:
This is not a staged subdivision.

Planning Permit No. PLP/2020/177

BP003557V has been connected to permanent marks No(s). 32, 49, 140 & 141
In Proclaimed Survey Area No.49

EASEMENT INFORMATION

LEGEND: A - Appurtenant Easement E - Encumbering Easement R - Encumbering Easement (Road)

Easement Reference	Purpose	Width (Metres)	Origin	Land Benefited/In Favour Of
E-1	Pipelines or Ancillary Purposes	See Plan	PS846161G (Section 136 of the Water Act 1989)	Central Highlands Region Water Corporation
E-2	Drainage	2	This Plan	Ballarat City Council



Beveridge Williams

development & environment consultants

Suite 3, 180 Eleanor Drive, Lucas

PO Box 4189, Lucas, Vic, 3350

Ph: 53272000 email: ballarat@bevwill.com.au


SURVEYORS FILE REF: 1900846

ORIGINAL SHEET
SIZE: A3

SHEET 1 OF 4

Ben Long, Version 02

MGA2020 ZONE 154

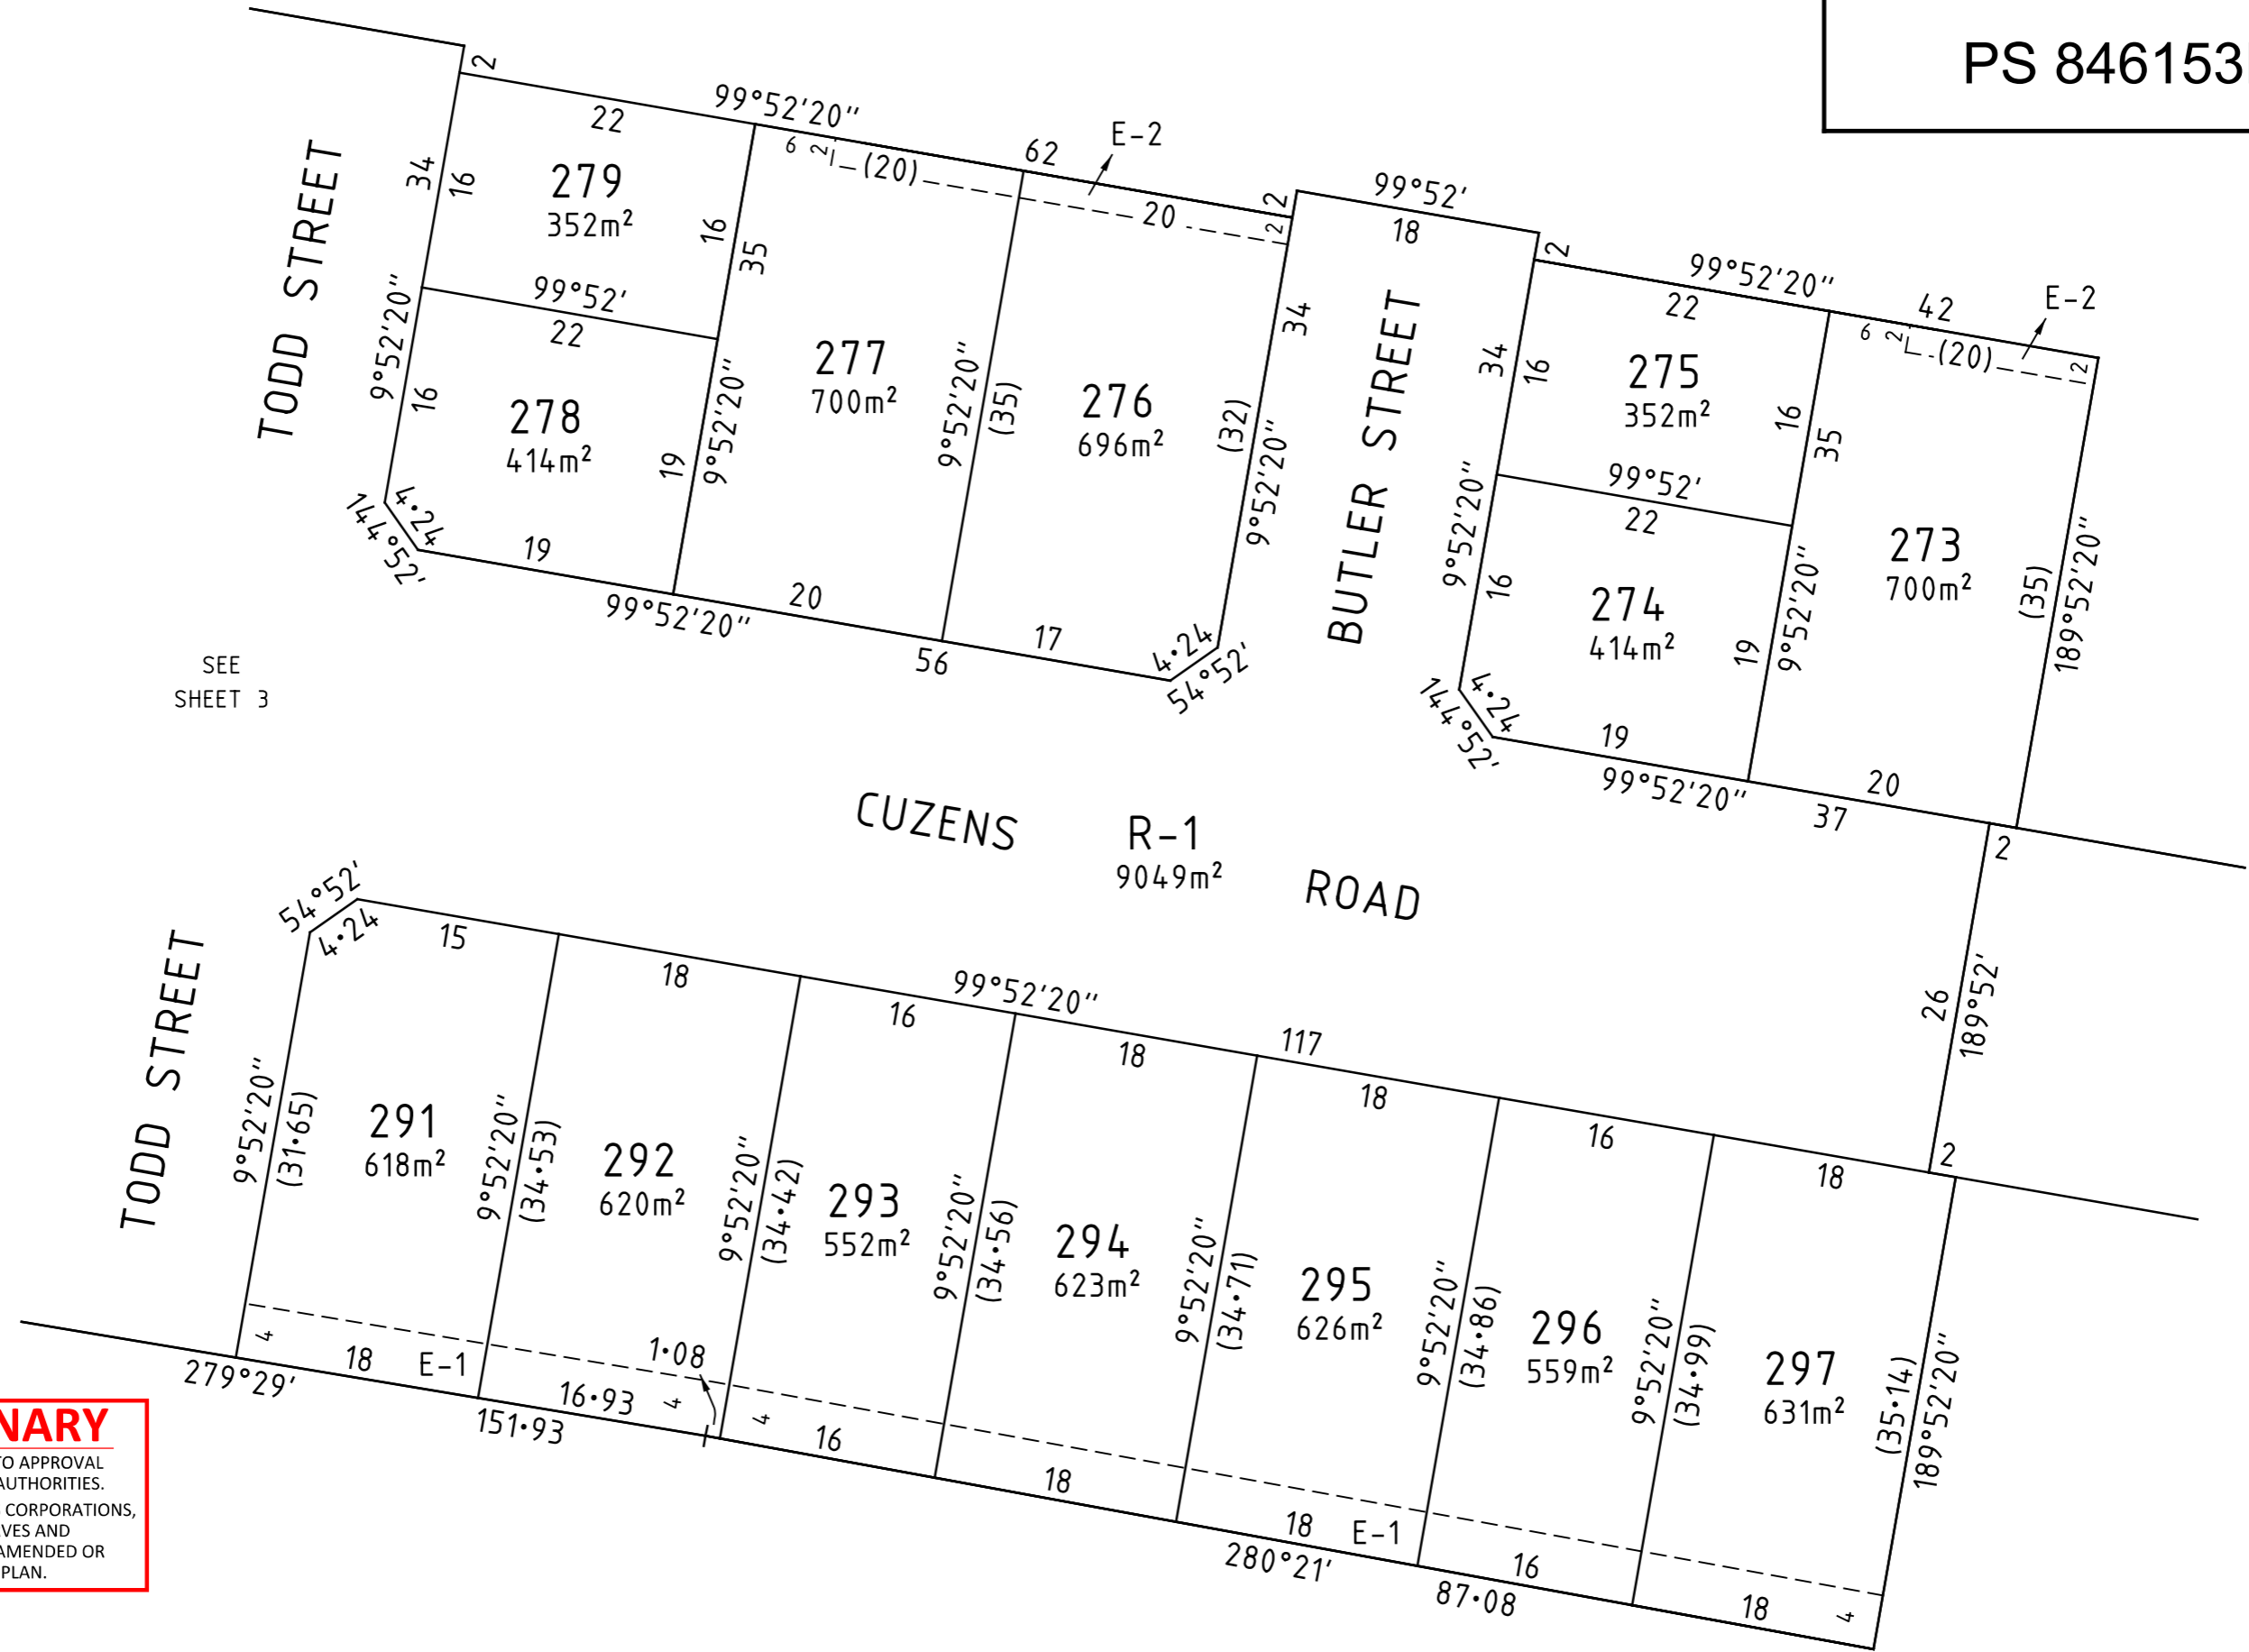

SEE SHEET 3

PRELIMINARY
 THIS PLAN IS SUBJECT TO APPROVAL FROM THE RELEVANT AUTHORITIES. LOT BOUNDARIES, OWNERS CORPORATIONS, EASEMENTS, RESERVES AND RESTRICTIONS MAY BE AMENDED OR ADDED TO THIS PLAN.

BW Beveridge Williams
 development & environment consultants
 Suite 3, 180 Eleanor Drive, Lucas
 PO Box 4189, Lucas, Vic, 3350
 Ph: 53272000 email: ballarat@bevwill.com.au

Microstation File : 1900846 Stage 2G.dgn www.beveridgewilliams.com.au


SCALE 1:500

 LENGTHS ARE IN METRES

ORIGINAL SHEET SIZE: A3
 SHEET 2

Ben Long, Version 02

MGA2020 ZONE 154

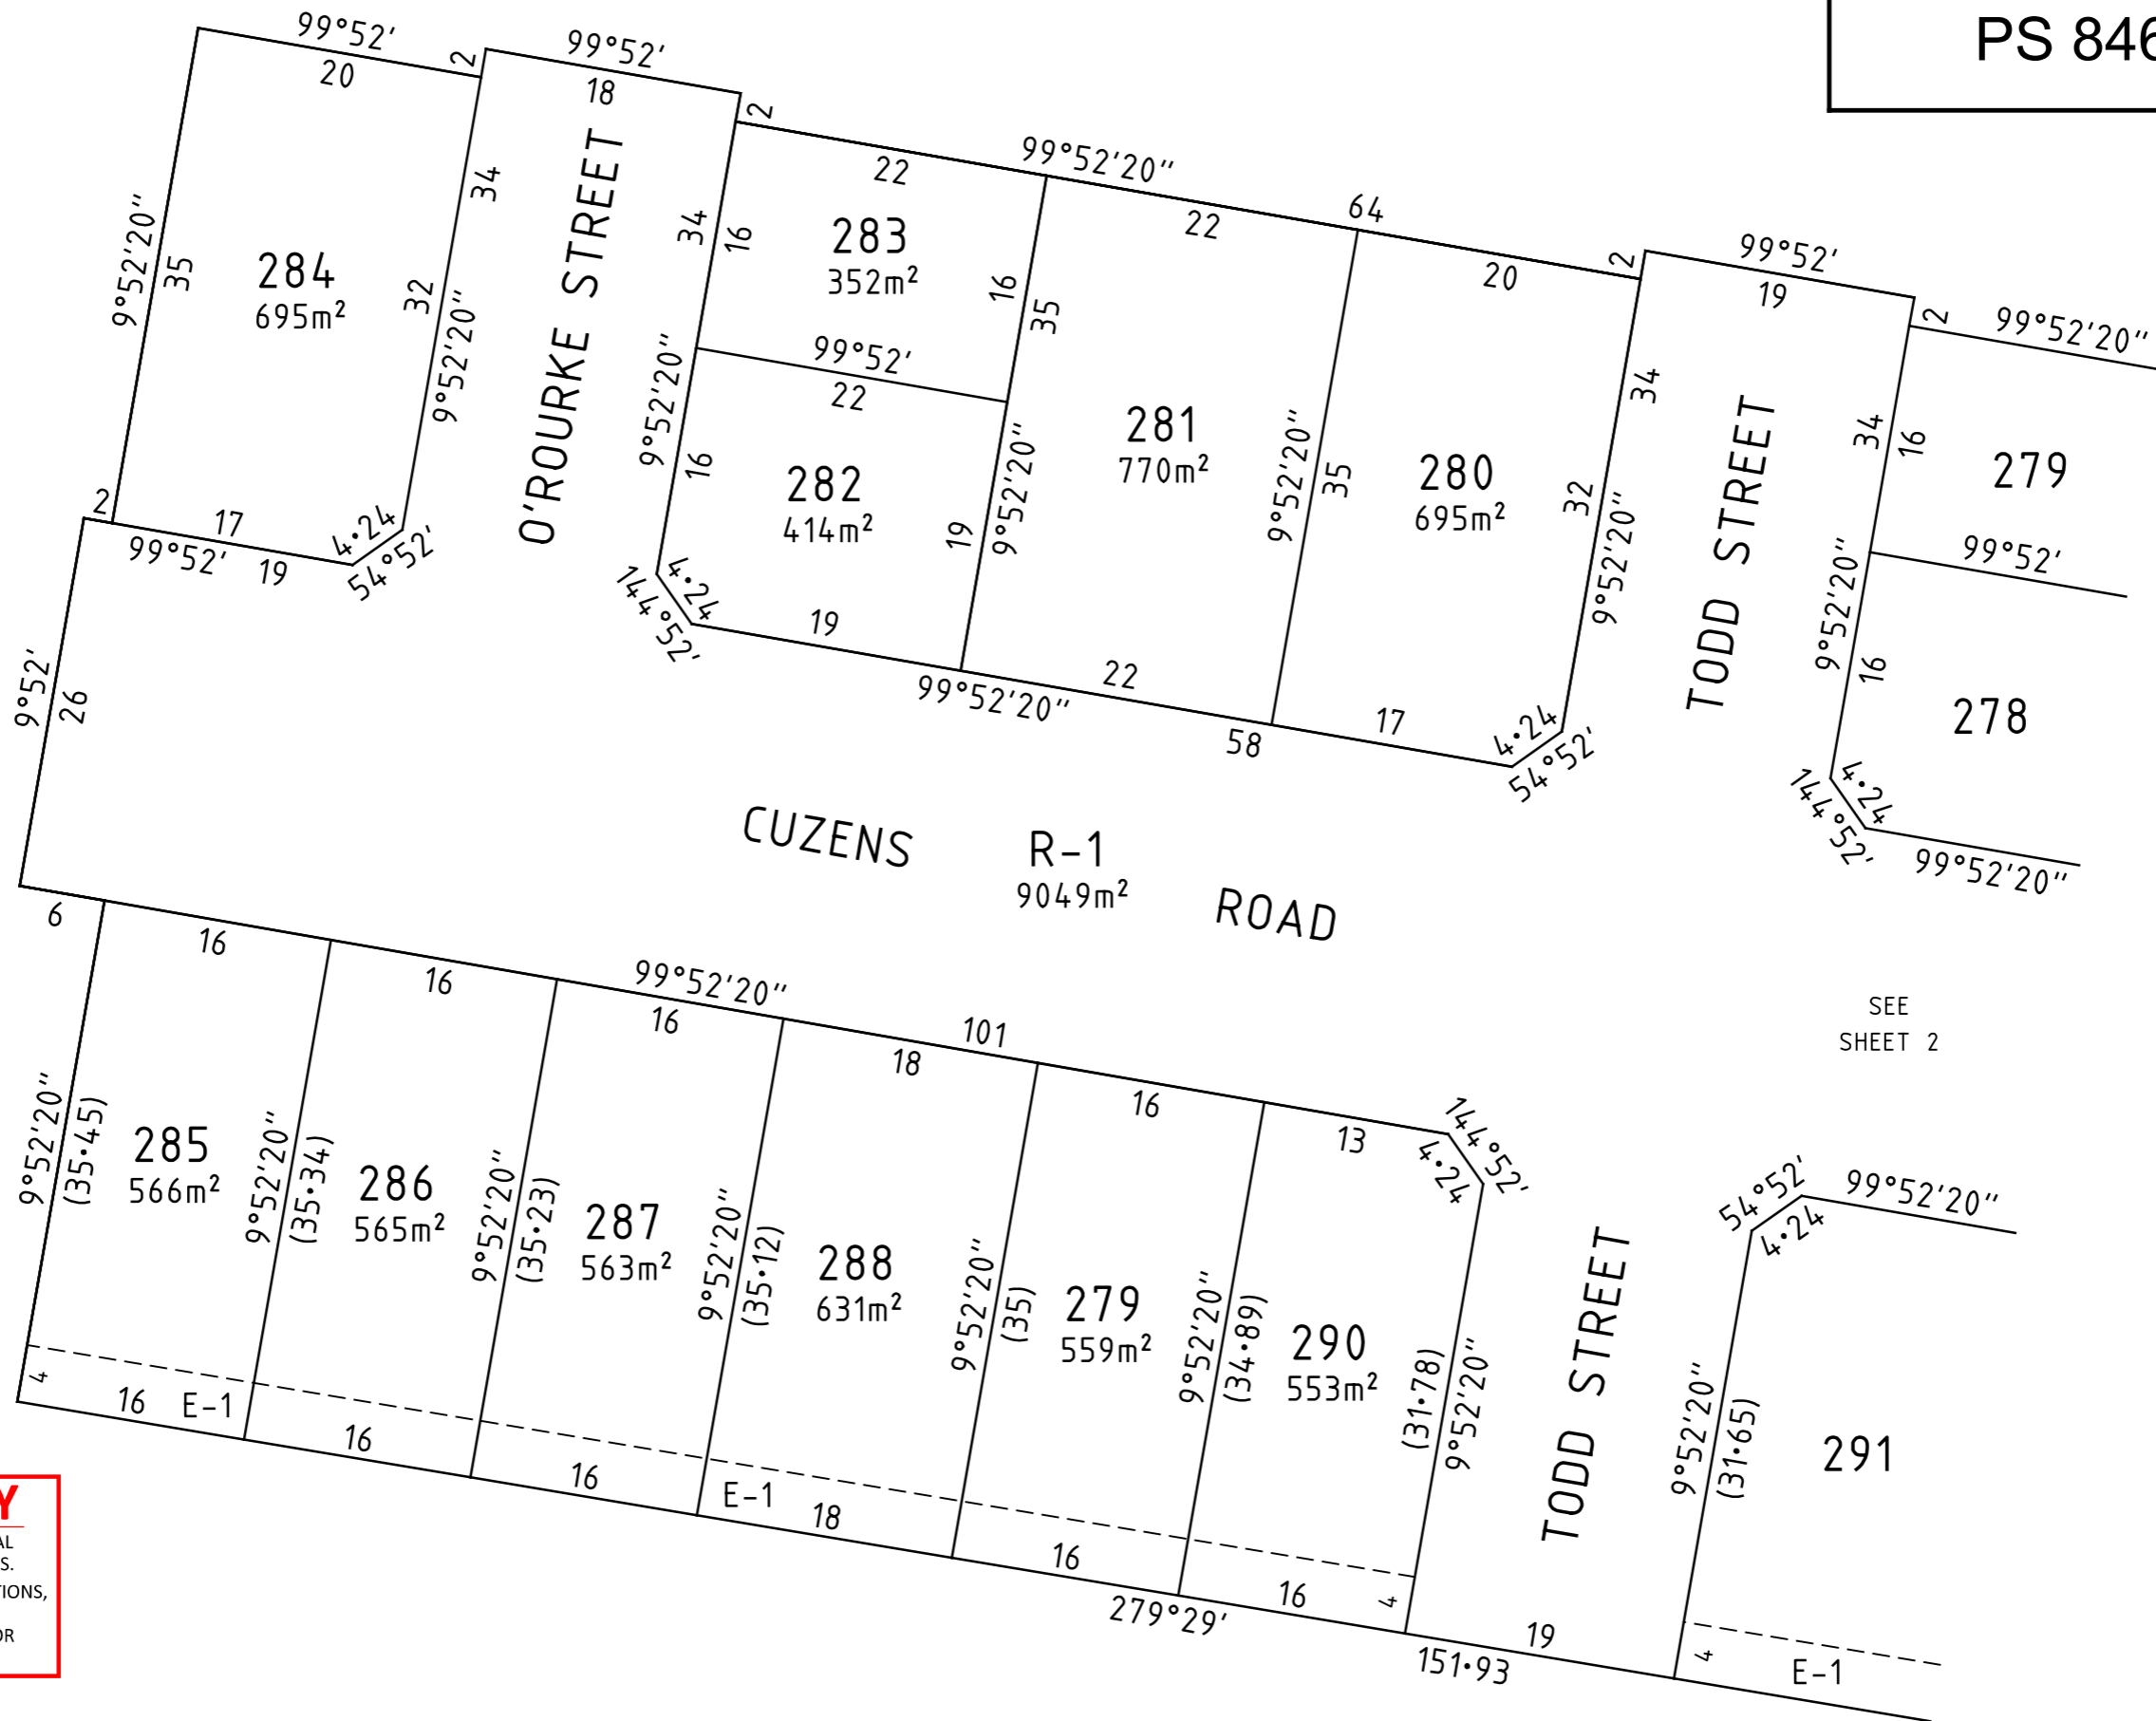

PRELIMINARY
 THIS PLAN IS SUBJECT TO APPROVAL FROM THE RELEVANT AUTHORITIES.
 LOT BOUNDARIES, OWNERS CORPORATIONS, EASEMENTS, RESERVES AND RESTRICTIONS MAY BE AMENDED OR ADDED TO THIS PLAN.



Beveridge Williams

development & environment consultants

Suite 3, 180 Eleanor Drive, Lucas


PO Box 4189, Lucas, Vic, 3350

Ph: 53272000 email: ballarat@bevwill.com.au

Microstation File : 1900846 Stage 2G.dgn

www.beveridgewilliams.com.au

SCALE
1:500

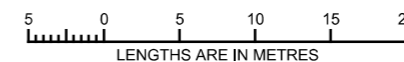

ORIGINAL SHEET
SIZE: A3

SHEET 3

Ben Long, Version 02

PRELIMINARY

THIS PLAN IS SUBJECT TO APPROVAL
FROM THE RELEVANT AUTHORITIES.
LOT BOUNDARIES, OWNERS CORPORATIONS,
EASEMENTS, RESERVES AND
RESTRICTIONS MAY BE AMENDED OR
ADDED TO THIS PLAN.

Creation of Restriction

The following restriction is to be created upon registration of this plan of subdivision.

Land to Be Burdened

All lots on this plan.

Land to Benefit

All lots on this plan.

Description of Restriction

No dwelling shall be constructed on the burdened land unless:

- It has a minimum 2 kilolitre rainwater tank installed;
- An adequate roof area of the dwelling drains to the rainwater tank to satisfy the relevant water authority guidelines;
- The rainwater tank is the primary water supply for all toilets and outdoor usage.
(A mains water system can be used when rainwater is unavailable).

Variations

Variation of this restriction will require planning approval from the responsible authority.

Definition

Dwelling - a self-contained residence containing kitchen and bathroom facilities.

Expiry

1st January 2040




Beveridge Williams

development & environment consultants

Suite 3, 180 Eleanor Drive, Lucas
PO Box 4189, Lucas, Vic, 3350
Ph: 53272000 email: ballarat@bevwill.com.au

SCALE
1:500

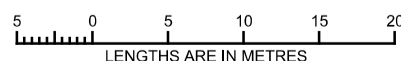

ORIGINAL SHEET
SIZE: A3

SHEET 4

Ben Long, Version 02