

**AccuCast**  
 415 S. 21 st. STREET  
 WACO, TX 78706

Phone : 1-254-756-3200  
 Fax : 1-254-756-0200  
 Watts : 1-800-433-6865

DRAWN BY : DATE :  
 P.S

APPROVED :

REVISION :

SCALE : NOT TO SCALE

LOAD RATING


MATERIAL SPECIFICATION  
 ASTM A 48 CLASS 35B

COATING  
 BITUMINOUS TAR COATED  
 (UNCOATED ON REQUEST)

ESTIMATED WEIGHT. LBS.  
 ●COVER:- 210 LBS  
 ●FRAME:- 140 LBS  
 ●TOTAL:- 350 LBS


PART/DWG. NUMBER

CATALOG NUMBER

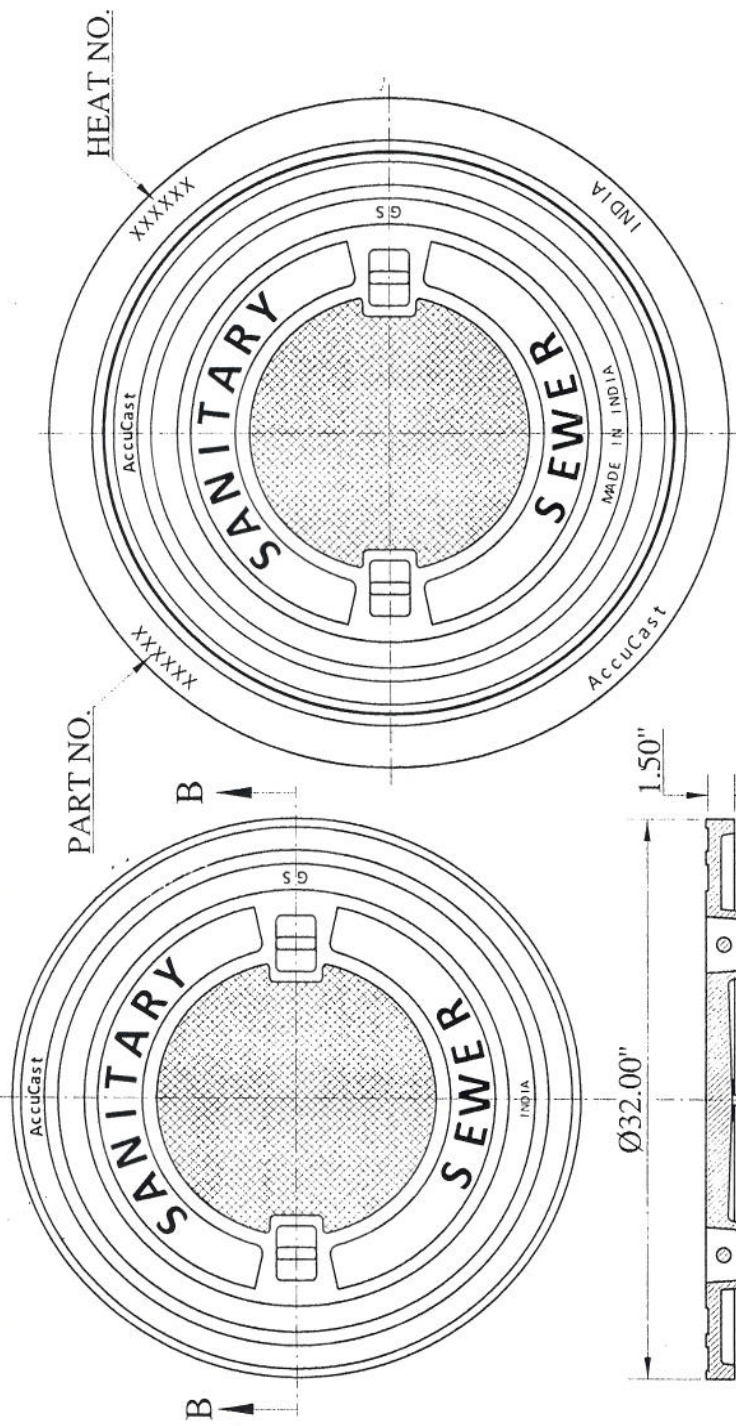

ASSEMBLY VIEW

SECTION B-B

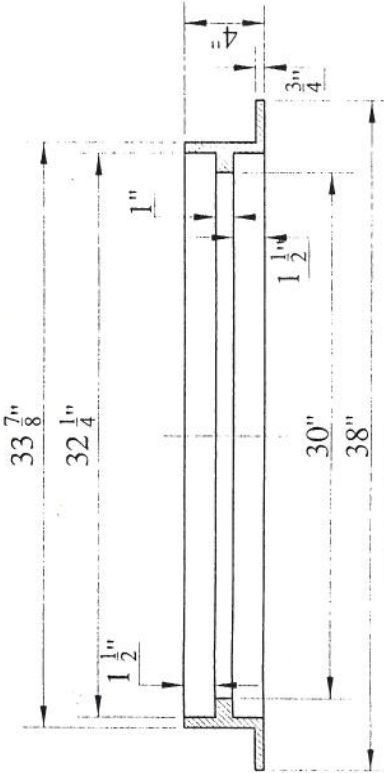

FRAME SECTION

MARKINGS AVAILABLE:  
 SANITARY SEWER  
 WATER  
 STORM  
 32" REVERSIBLE FRAME

ITEM CODE  
 211009L  
 211010L  
 2607534/211012L  
 260436

32" REVERSIBLE MANHOLE RING AND COVER