


DIMENSIONS IN INCHES


ITEM	REF#	A	B	C	D
580408	1184/ 1184 LOCK	16 1/2	22 1/4	4	18 7/8
580608	2226/ 2226 LOCK	20 1/2	26 3/8	6	23 3/8

WITH LOCKS &
WITHOUT LOCKS

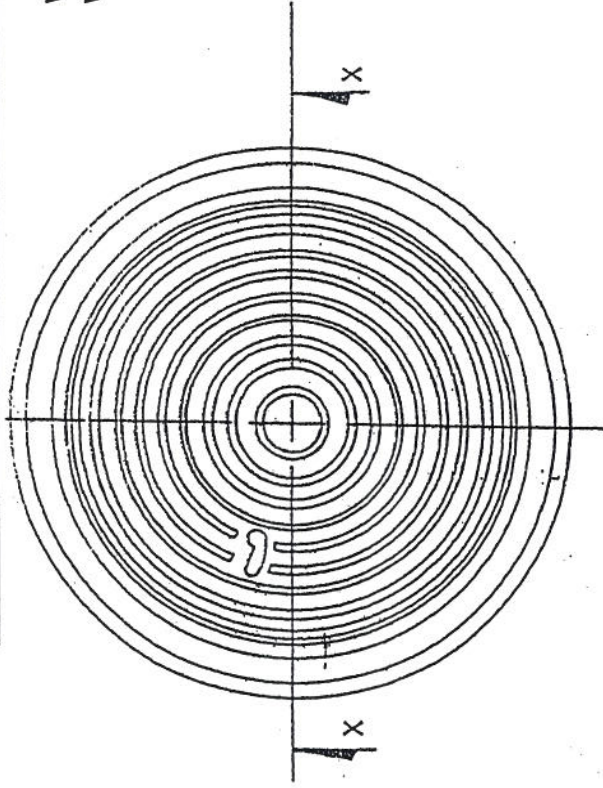

PLAN

MARKING: STORM DRAIN OR PLAIN
WITH HOLES OR WITHOUT HOLES

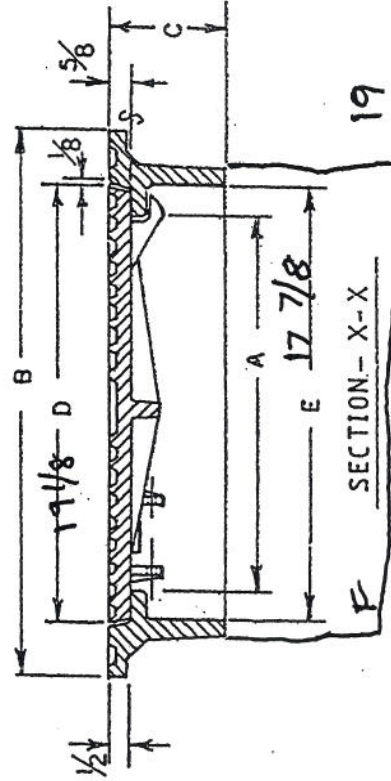

AccuCast

415 S. 21st. STREET
WACO, TX 76706.

Phone 1-254-756-3200
Fax 1-254-756-0200
Watts 1-800-433-6885

DRAWN BY: TJW DATE: 103102

APPROVED:

REVISION:

SCALE: NOT TO SCALE

LOAD RATING
LIGHT DUTY

MATERIAL SPECIFICATION
ASTM A 48 CLASS 30
(Class 35 Upon Request)

COATING
BITUMINOUS TAR COATED
(UNCOATED ON REQUEST)

ESTIMATED WEIGHT

SEE TABLE

PART / DWG NUMBER

CATALOG NUMBER.
SEE TABLE

LOCKING INLET COVERS