



415 S. 21st. STREET
 WACO, TX 76708
 Phone 1-254-756-3200
 Fax 1-254-756-0200
 Watts 1-800-433-6865

DRAWN BY: DATE:

APPROVED:

REVISION:

SCALE: NOT TO SCALE

LOAD RATING
 HEAVY DUTY

MATERIAL SPECIFICATION
 ASTM A 48 CLASS 30



COATING
 BITUMINOUS TAR COATED
 (UNCOATED ON REQUEST)

ESTIMATED WEIGHT - LBS.
 290 Lbs.

FRAME 220600
 COVER 220603

PART/DWG NUMBER

CATALOG NUMBER

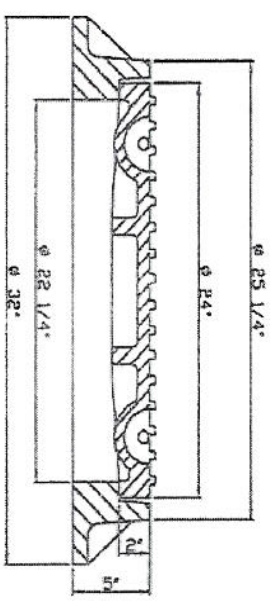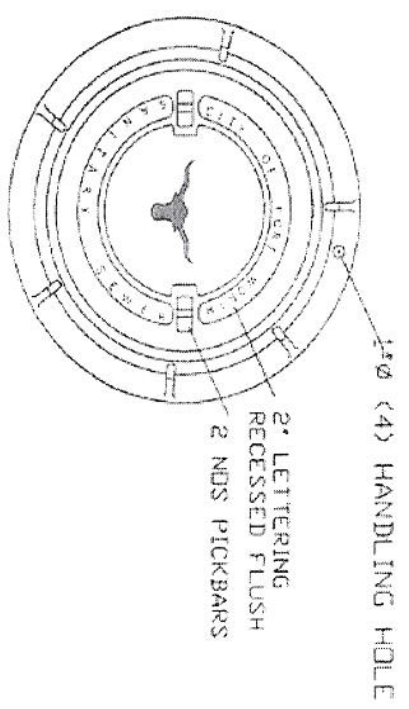

24" City of Fort Worth Manhole Ring & Cover "Sanitary Sewer"